


F.H.W.A. REGION NO.	STATE	PROJECT NO.	FISCAL YEAR	SHEET NO.	TOTAL SHEETS
7	KANSAS	54-87 K-8259-01	2007	515	556

DATE	
BY	
FINAL SURVEY	
PLOTTED AREAS	
AREAS CHECKED	

XS004
1:100
Plotted:
Q:\00011PH2\Vol4\
Drawn by:

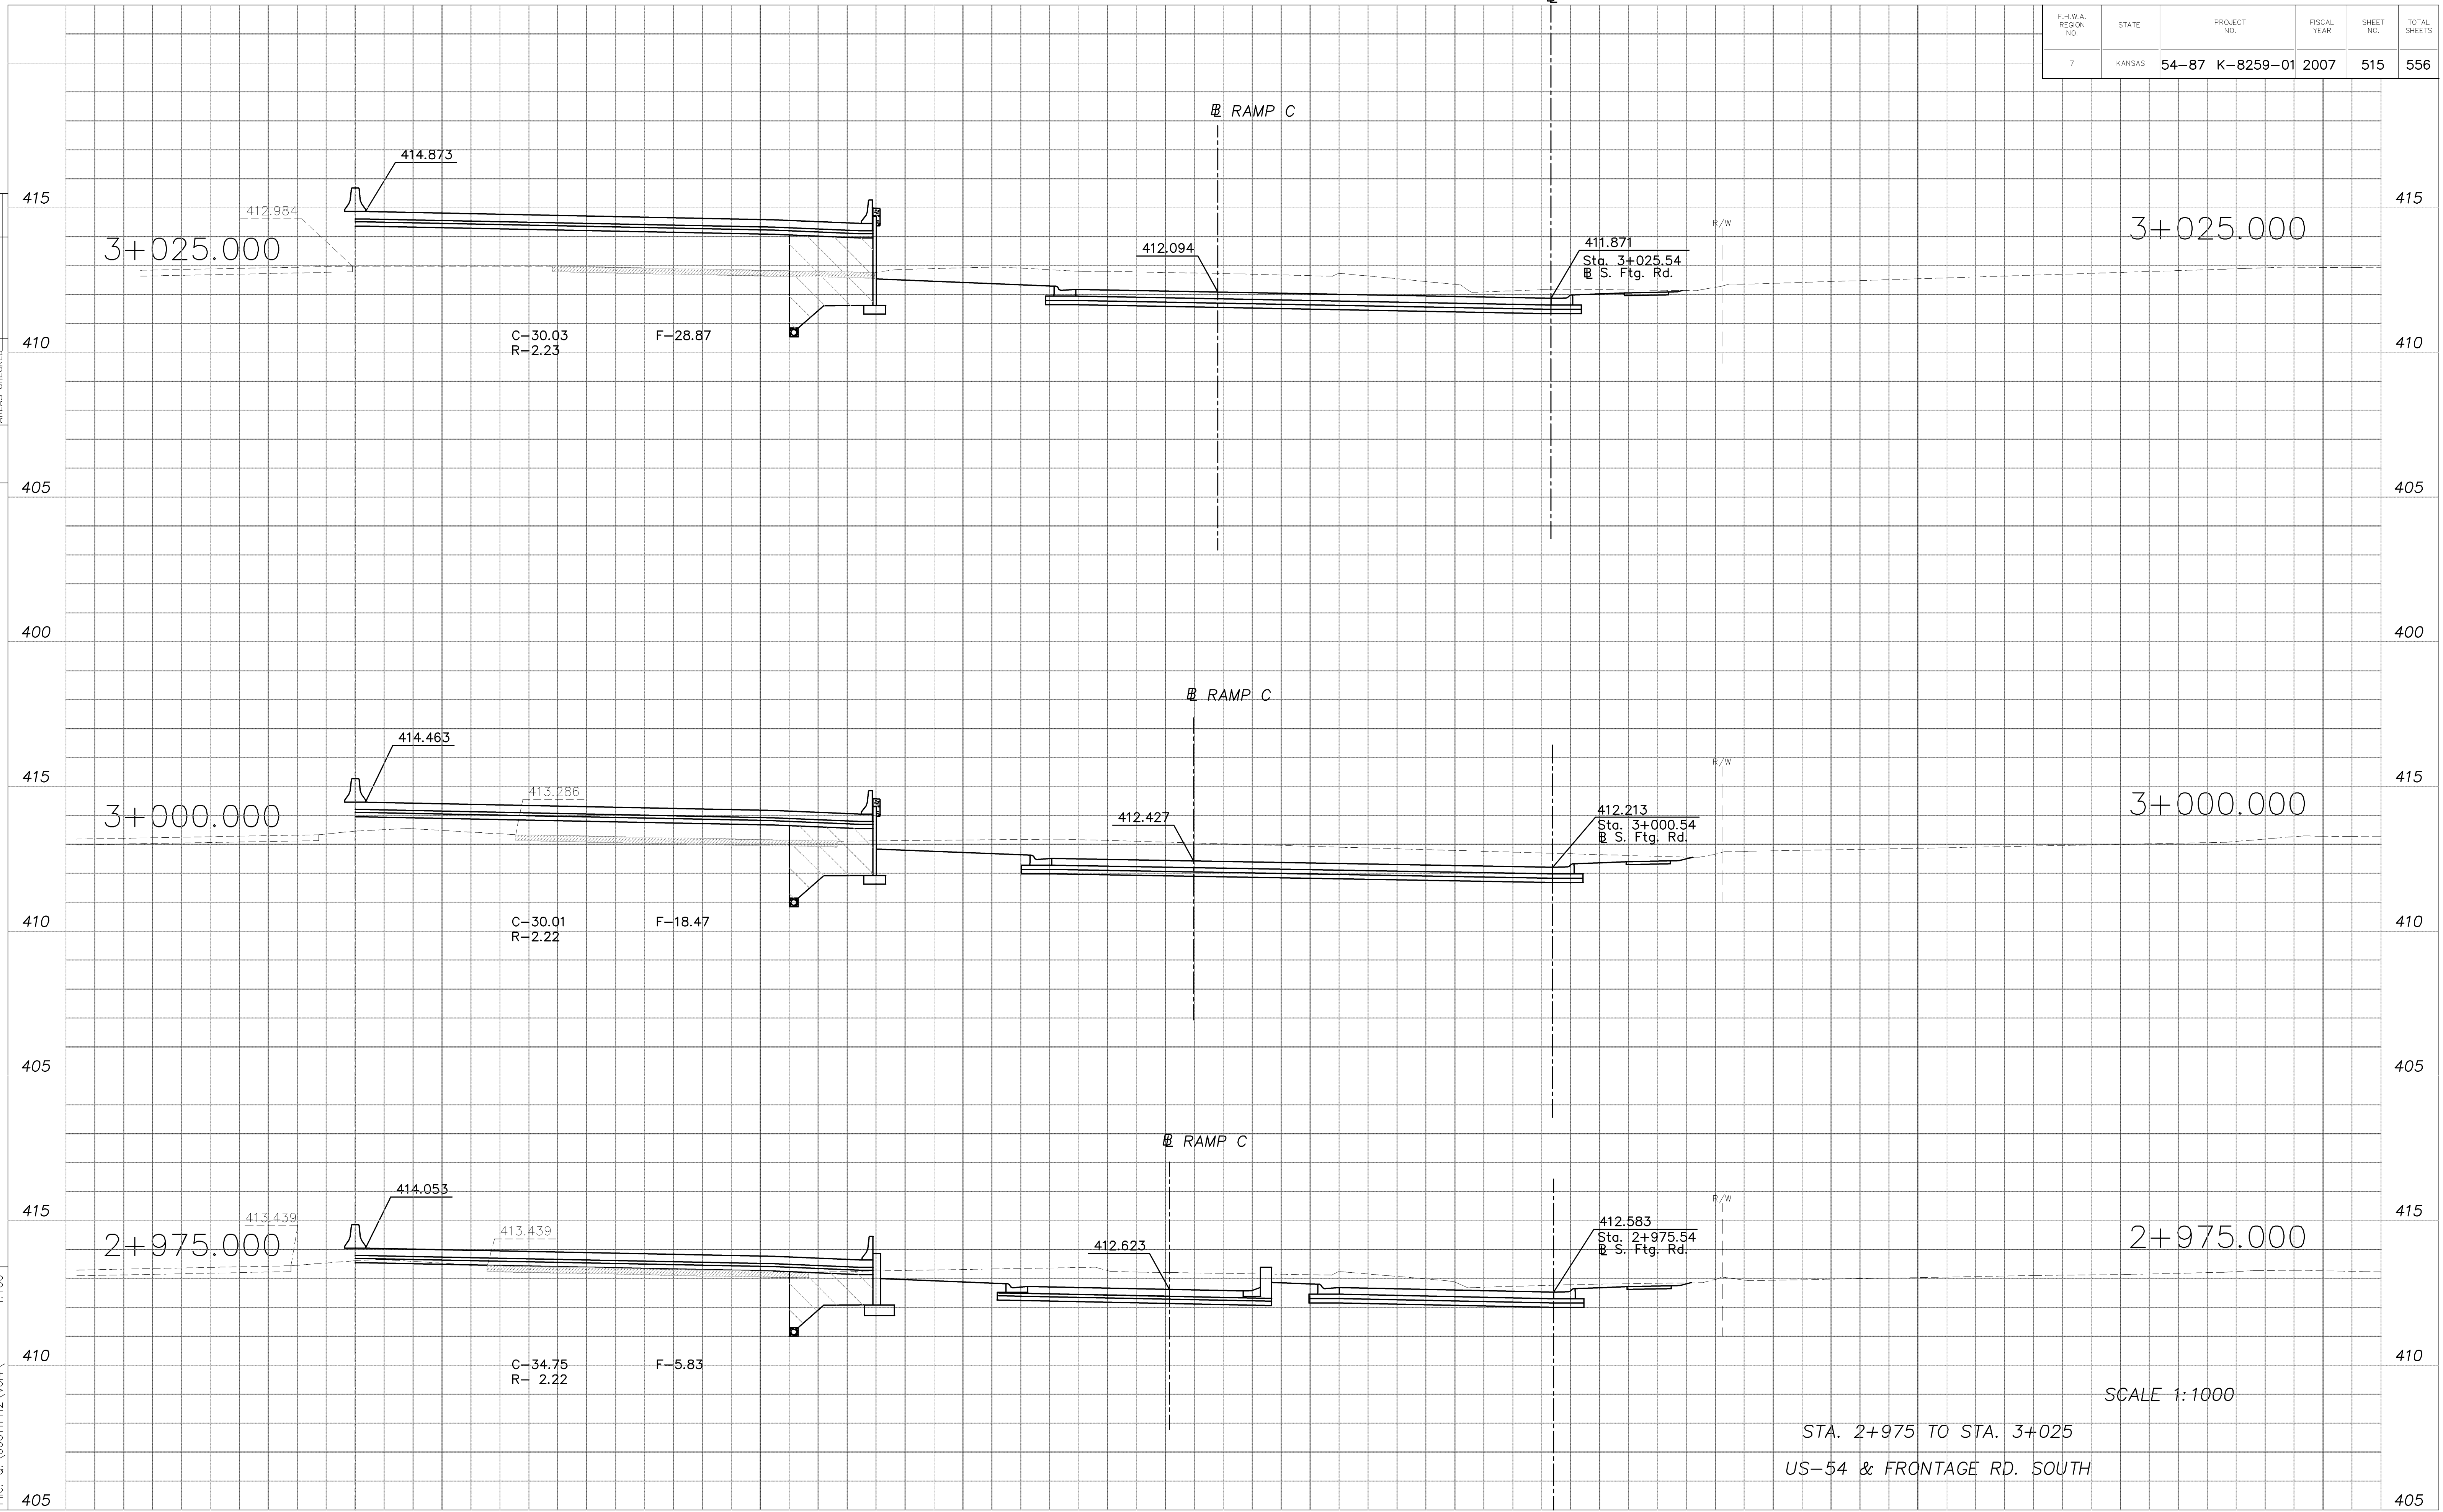

SCALE 1:1000

STA. 2+975 TO STA. 3+025
US-54 & FRONTAGE RD. SOUTH