


F.H.W.A. REGION NO.	STATE	PROJECT NO.	FISCAL YEAR	SHEET NO.	TOTAL SHEETS
7	KANSAS	54-87 K-8258-01	2007	518	556

DATE	
BY	
FINAL SURVEY	
PLOTTED AREAS	
CHECKED AREAS	

XS007
 1:100
 Plotted:
 Q:\00011PH2\Vol4\
 Drawn by:
 Q:\00011PH2\Vol4\

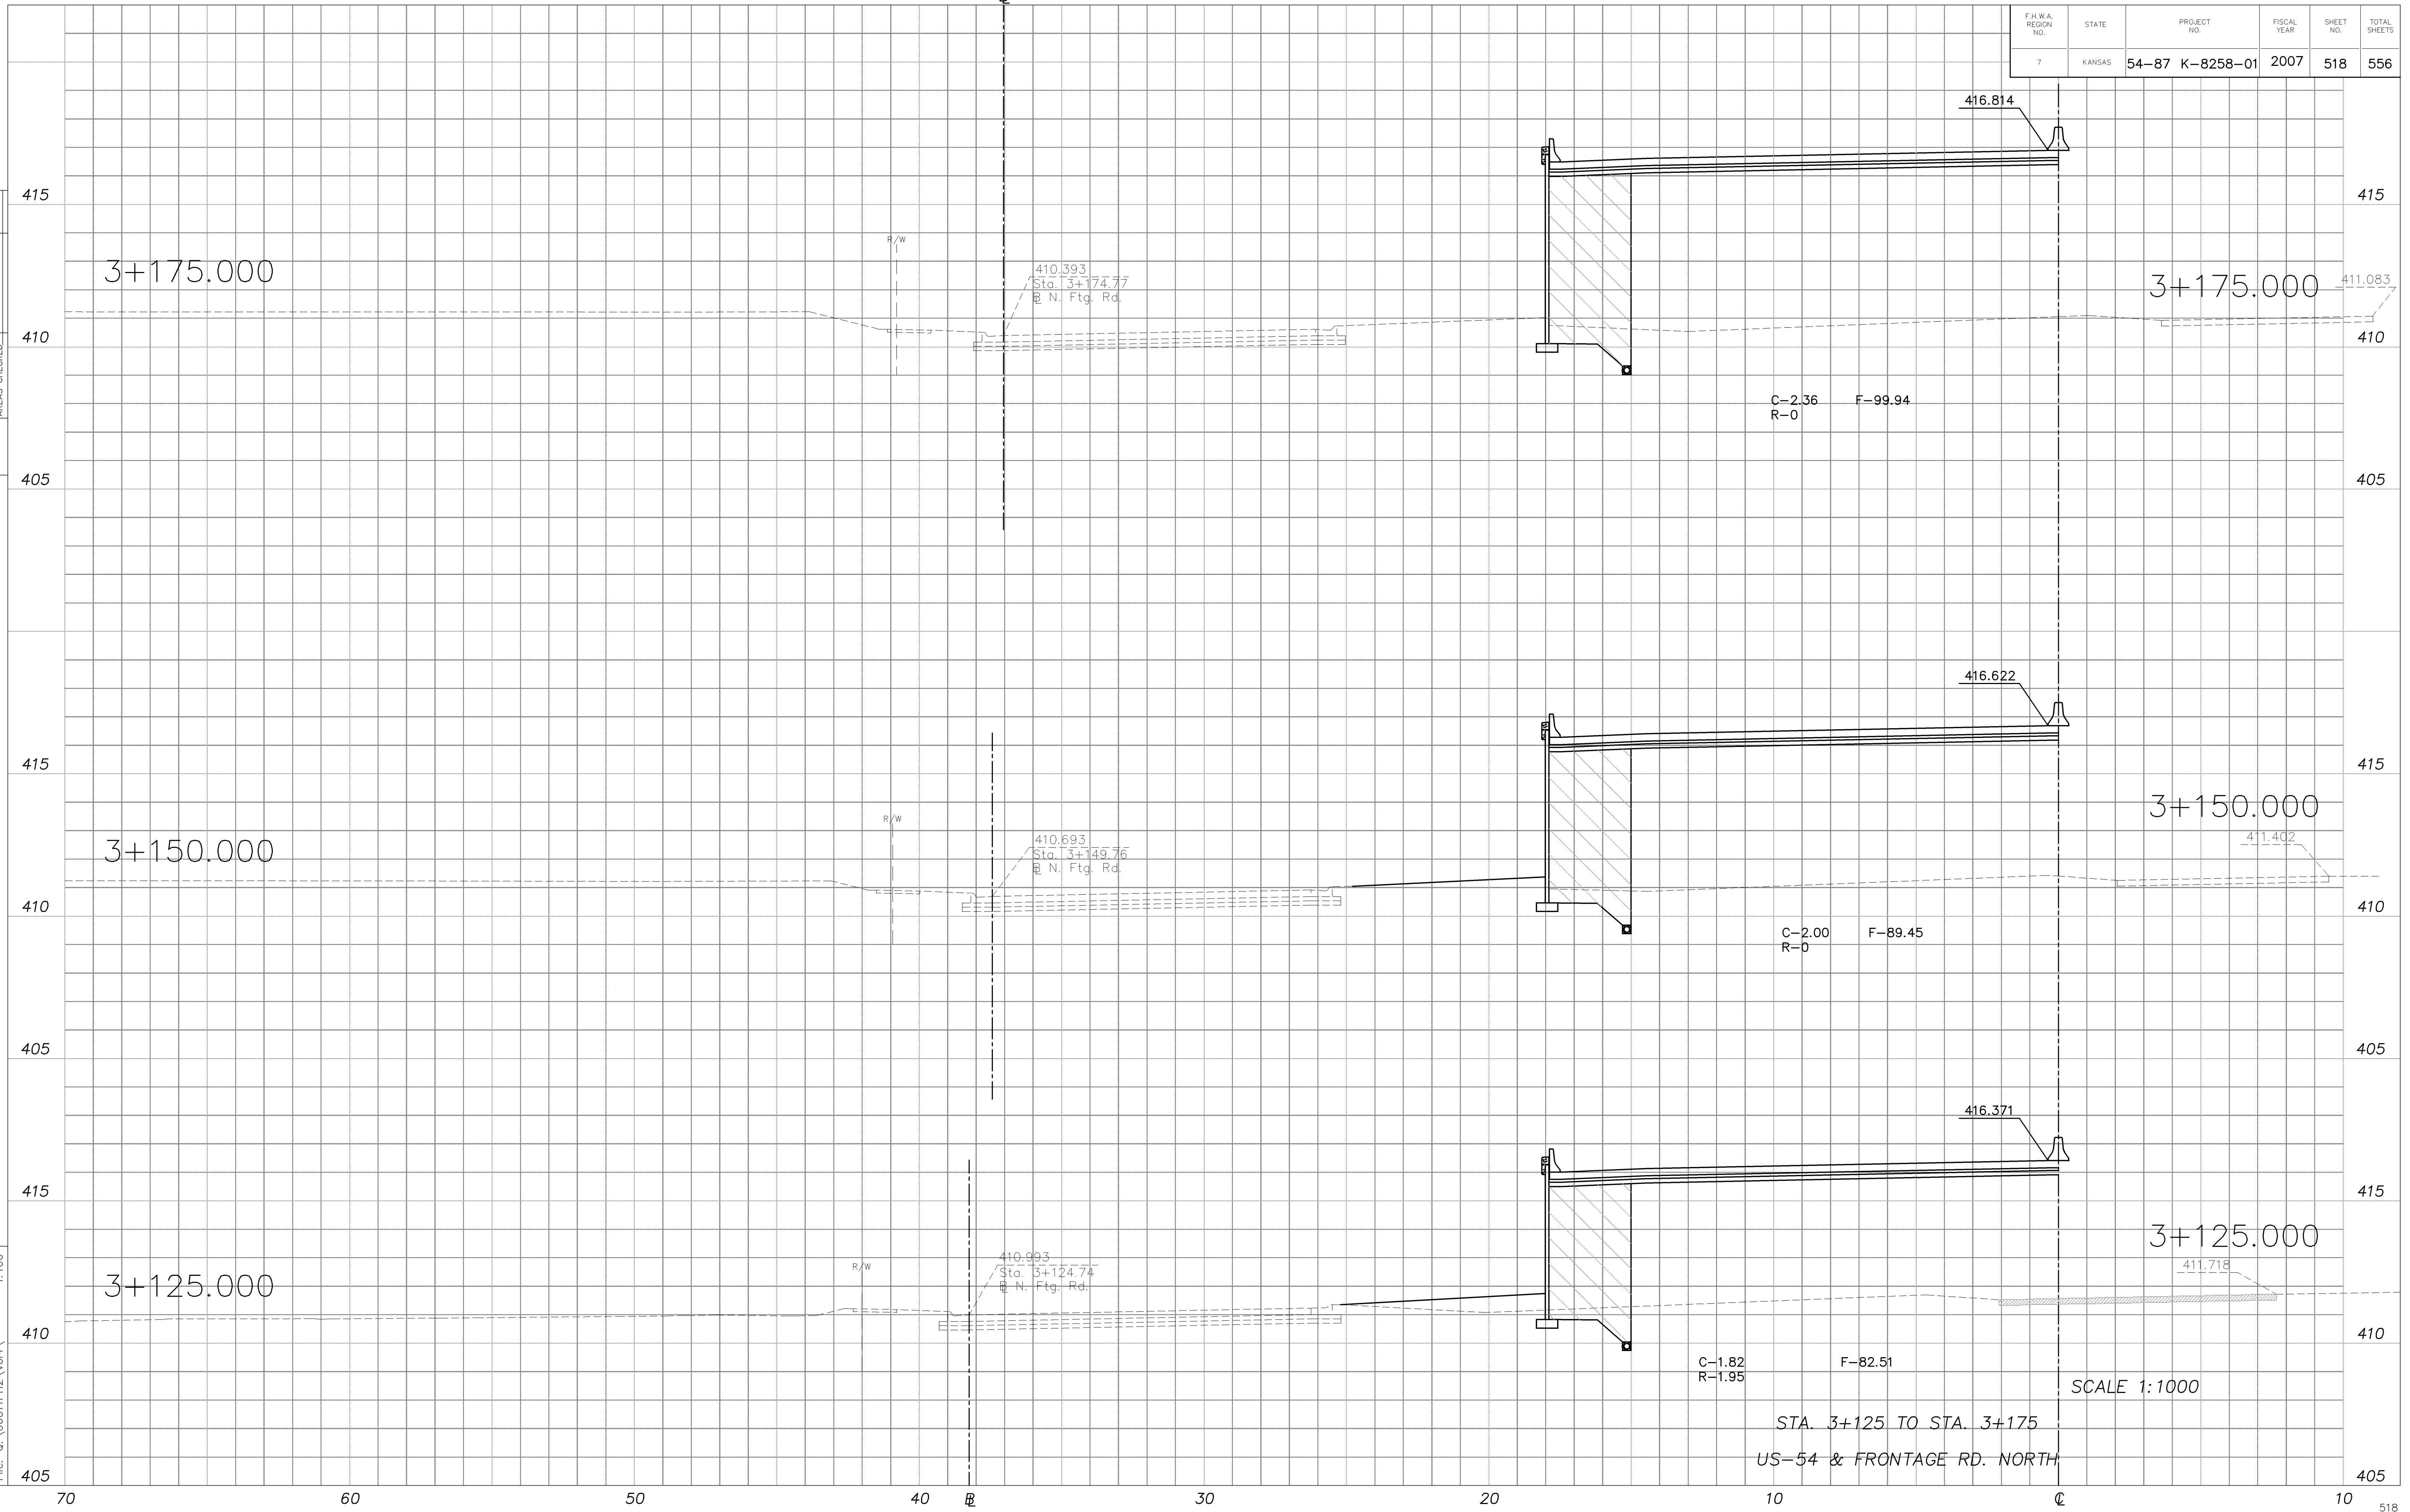

SCALE 1:1000
 STA. 3+125 TO STA. 3+175
 US-54 & FRONTAGE RD. NORTH