


70 60 50 40 30 20 10 0 10

F.H.W.A. REGION NO.	STATE	PROJECT NO.	FISCAL YEAR	SHEET NO.	TOTAL SHEETS
7	KANSAS	54-87 K-8258-01	2007	520	556

DATE	BY

FINAL SURVEY	PLOTTED AREAS	CHECKED AREAS

XS009
 Drawn by: [blank]
 File: C:\0001\p2\Vol4
 Plotted: 1:100

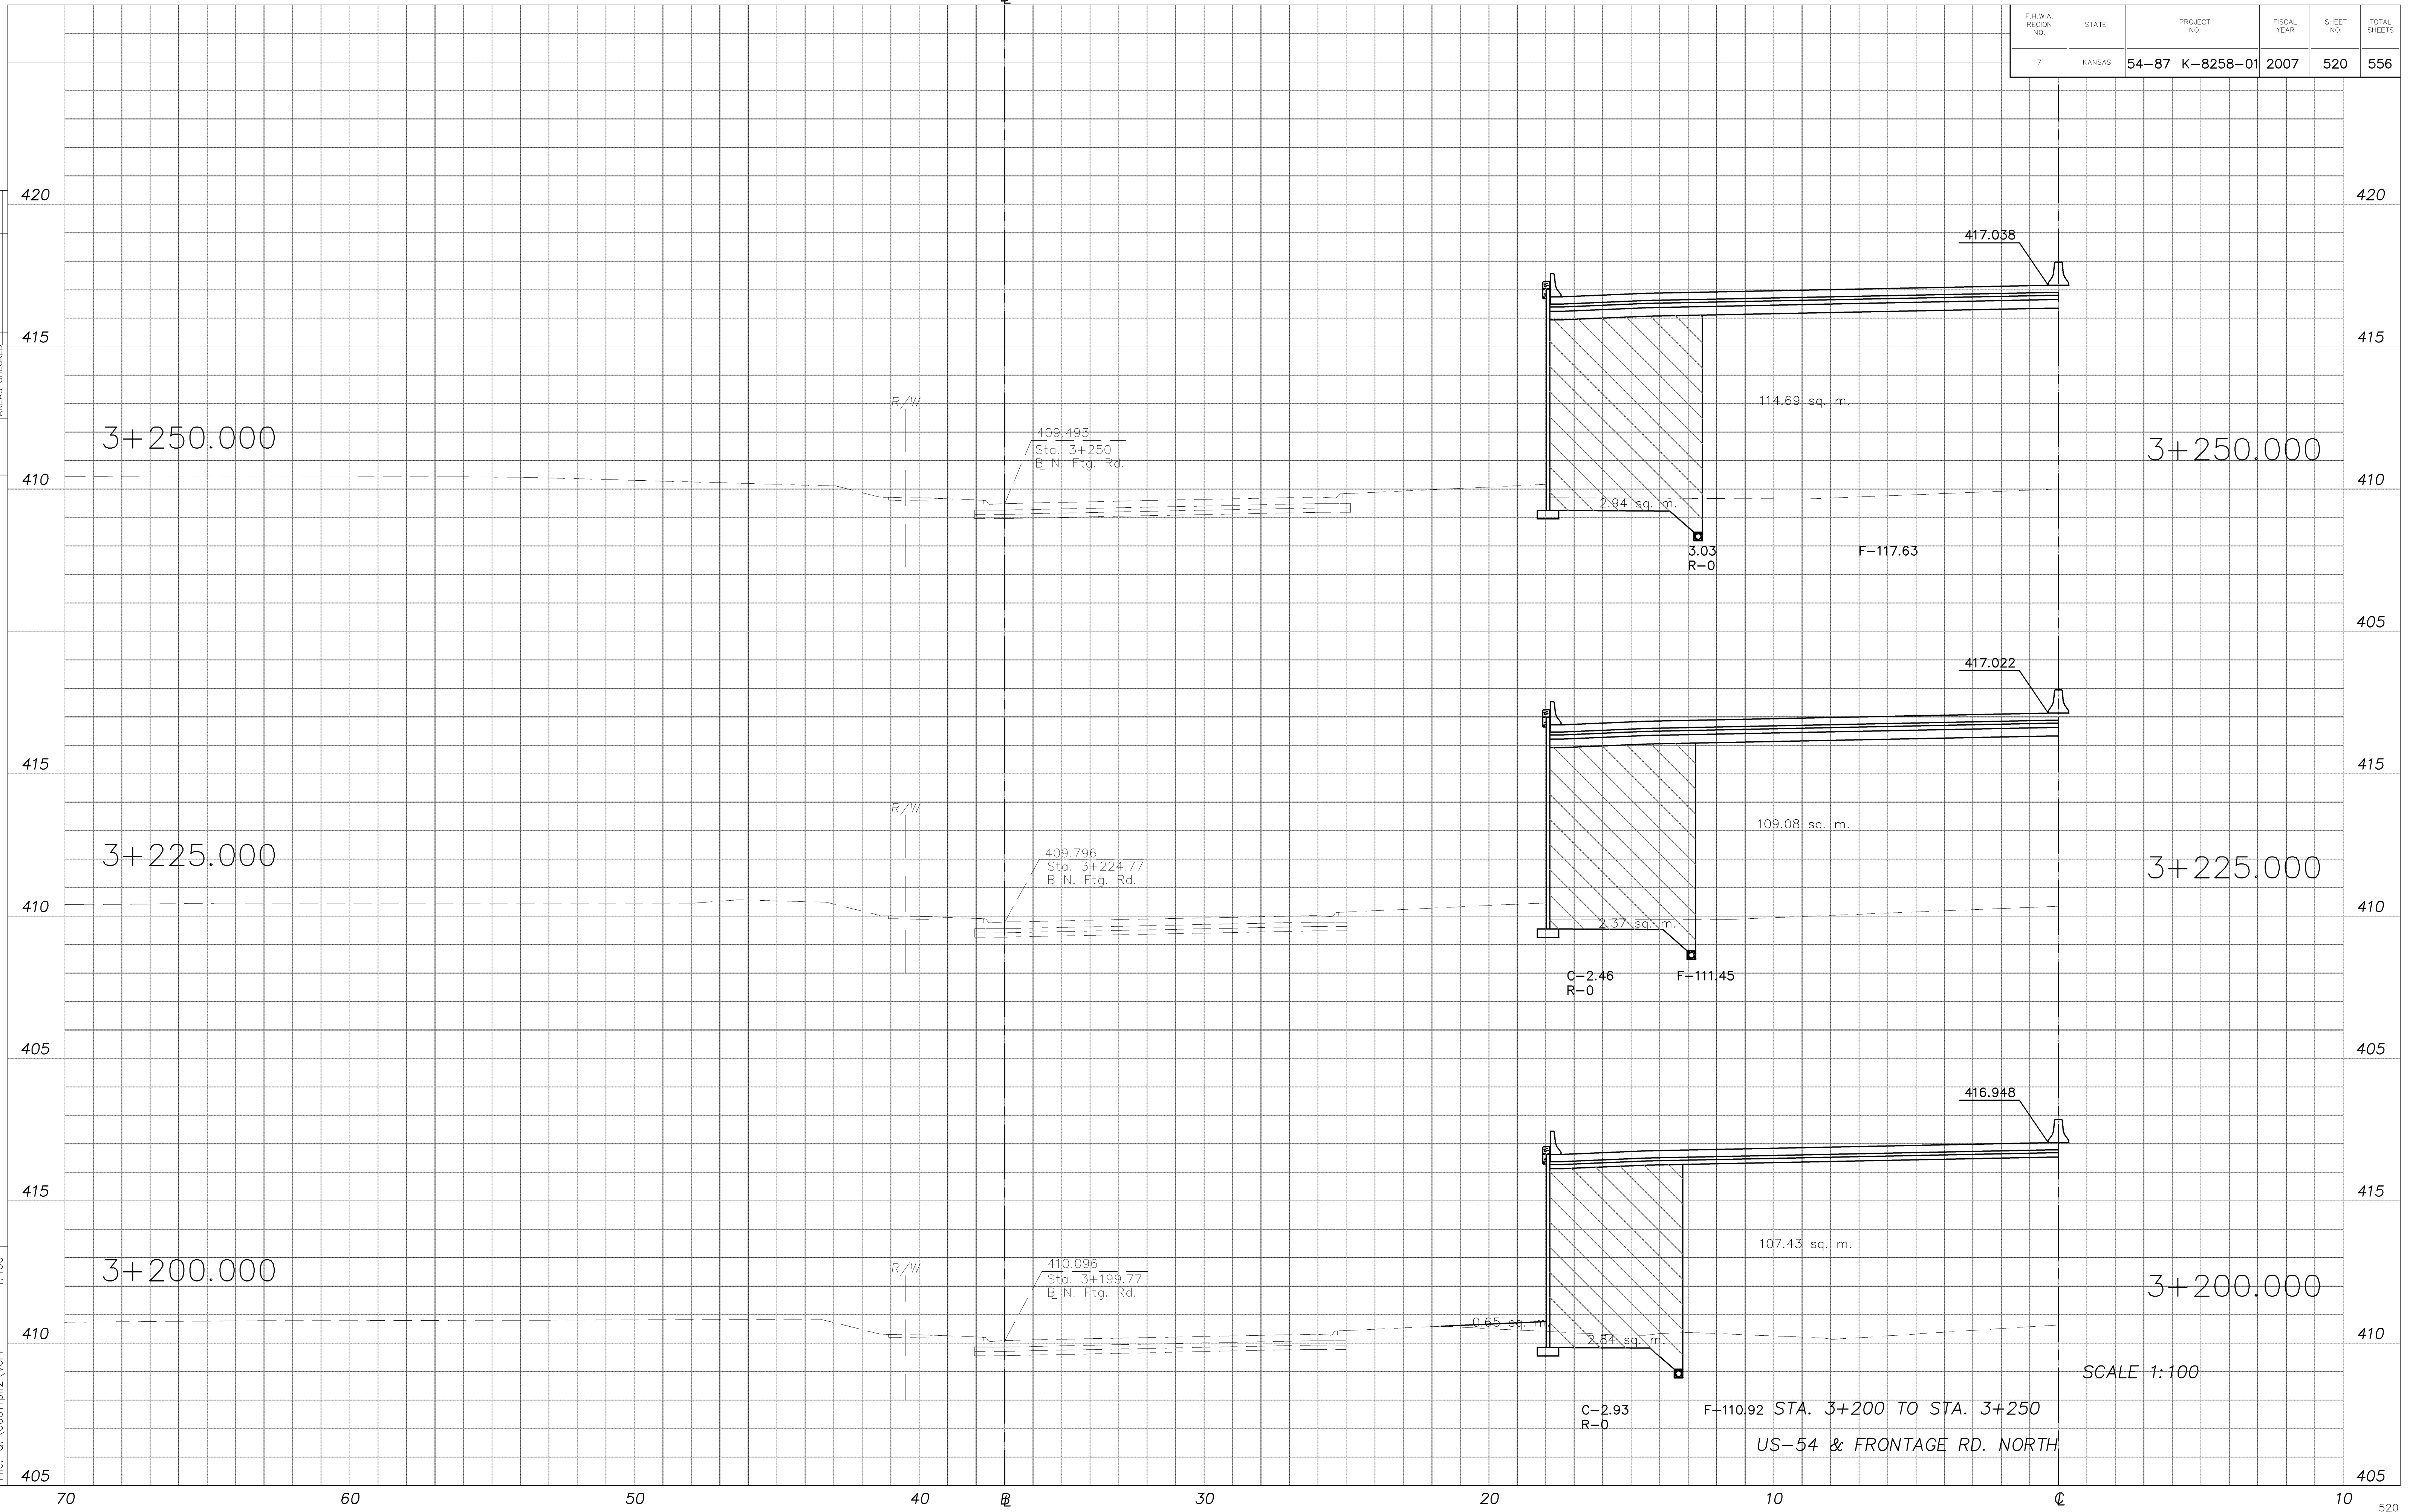

SCALE 1:100

F-110.92 STA. 3+200 TO STA. 3+250
 US-54 & FRONTAGE RD. NORTH