


F.H.W.A. REGION NO.	STATE	PROJECT NO.	FISCAL YEAR	SHEET NO.	TOTAL SHEETS
7	KANSAS	54-87 K-8258-01	2007	521	556

DATE	
BY	
FINAL SURVEY	
PLOTTED AREAS	
CHECKED AREAS	

XS010
 Plotted:
 File: C:\0001\p12\Vol4
 1:100
 Drawn by:
 10/9/2006 4:50:10 PM CST

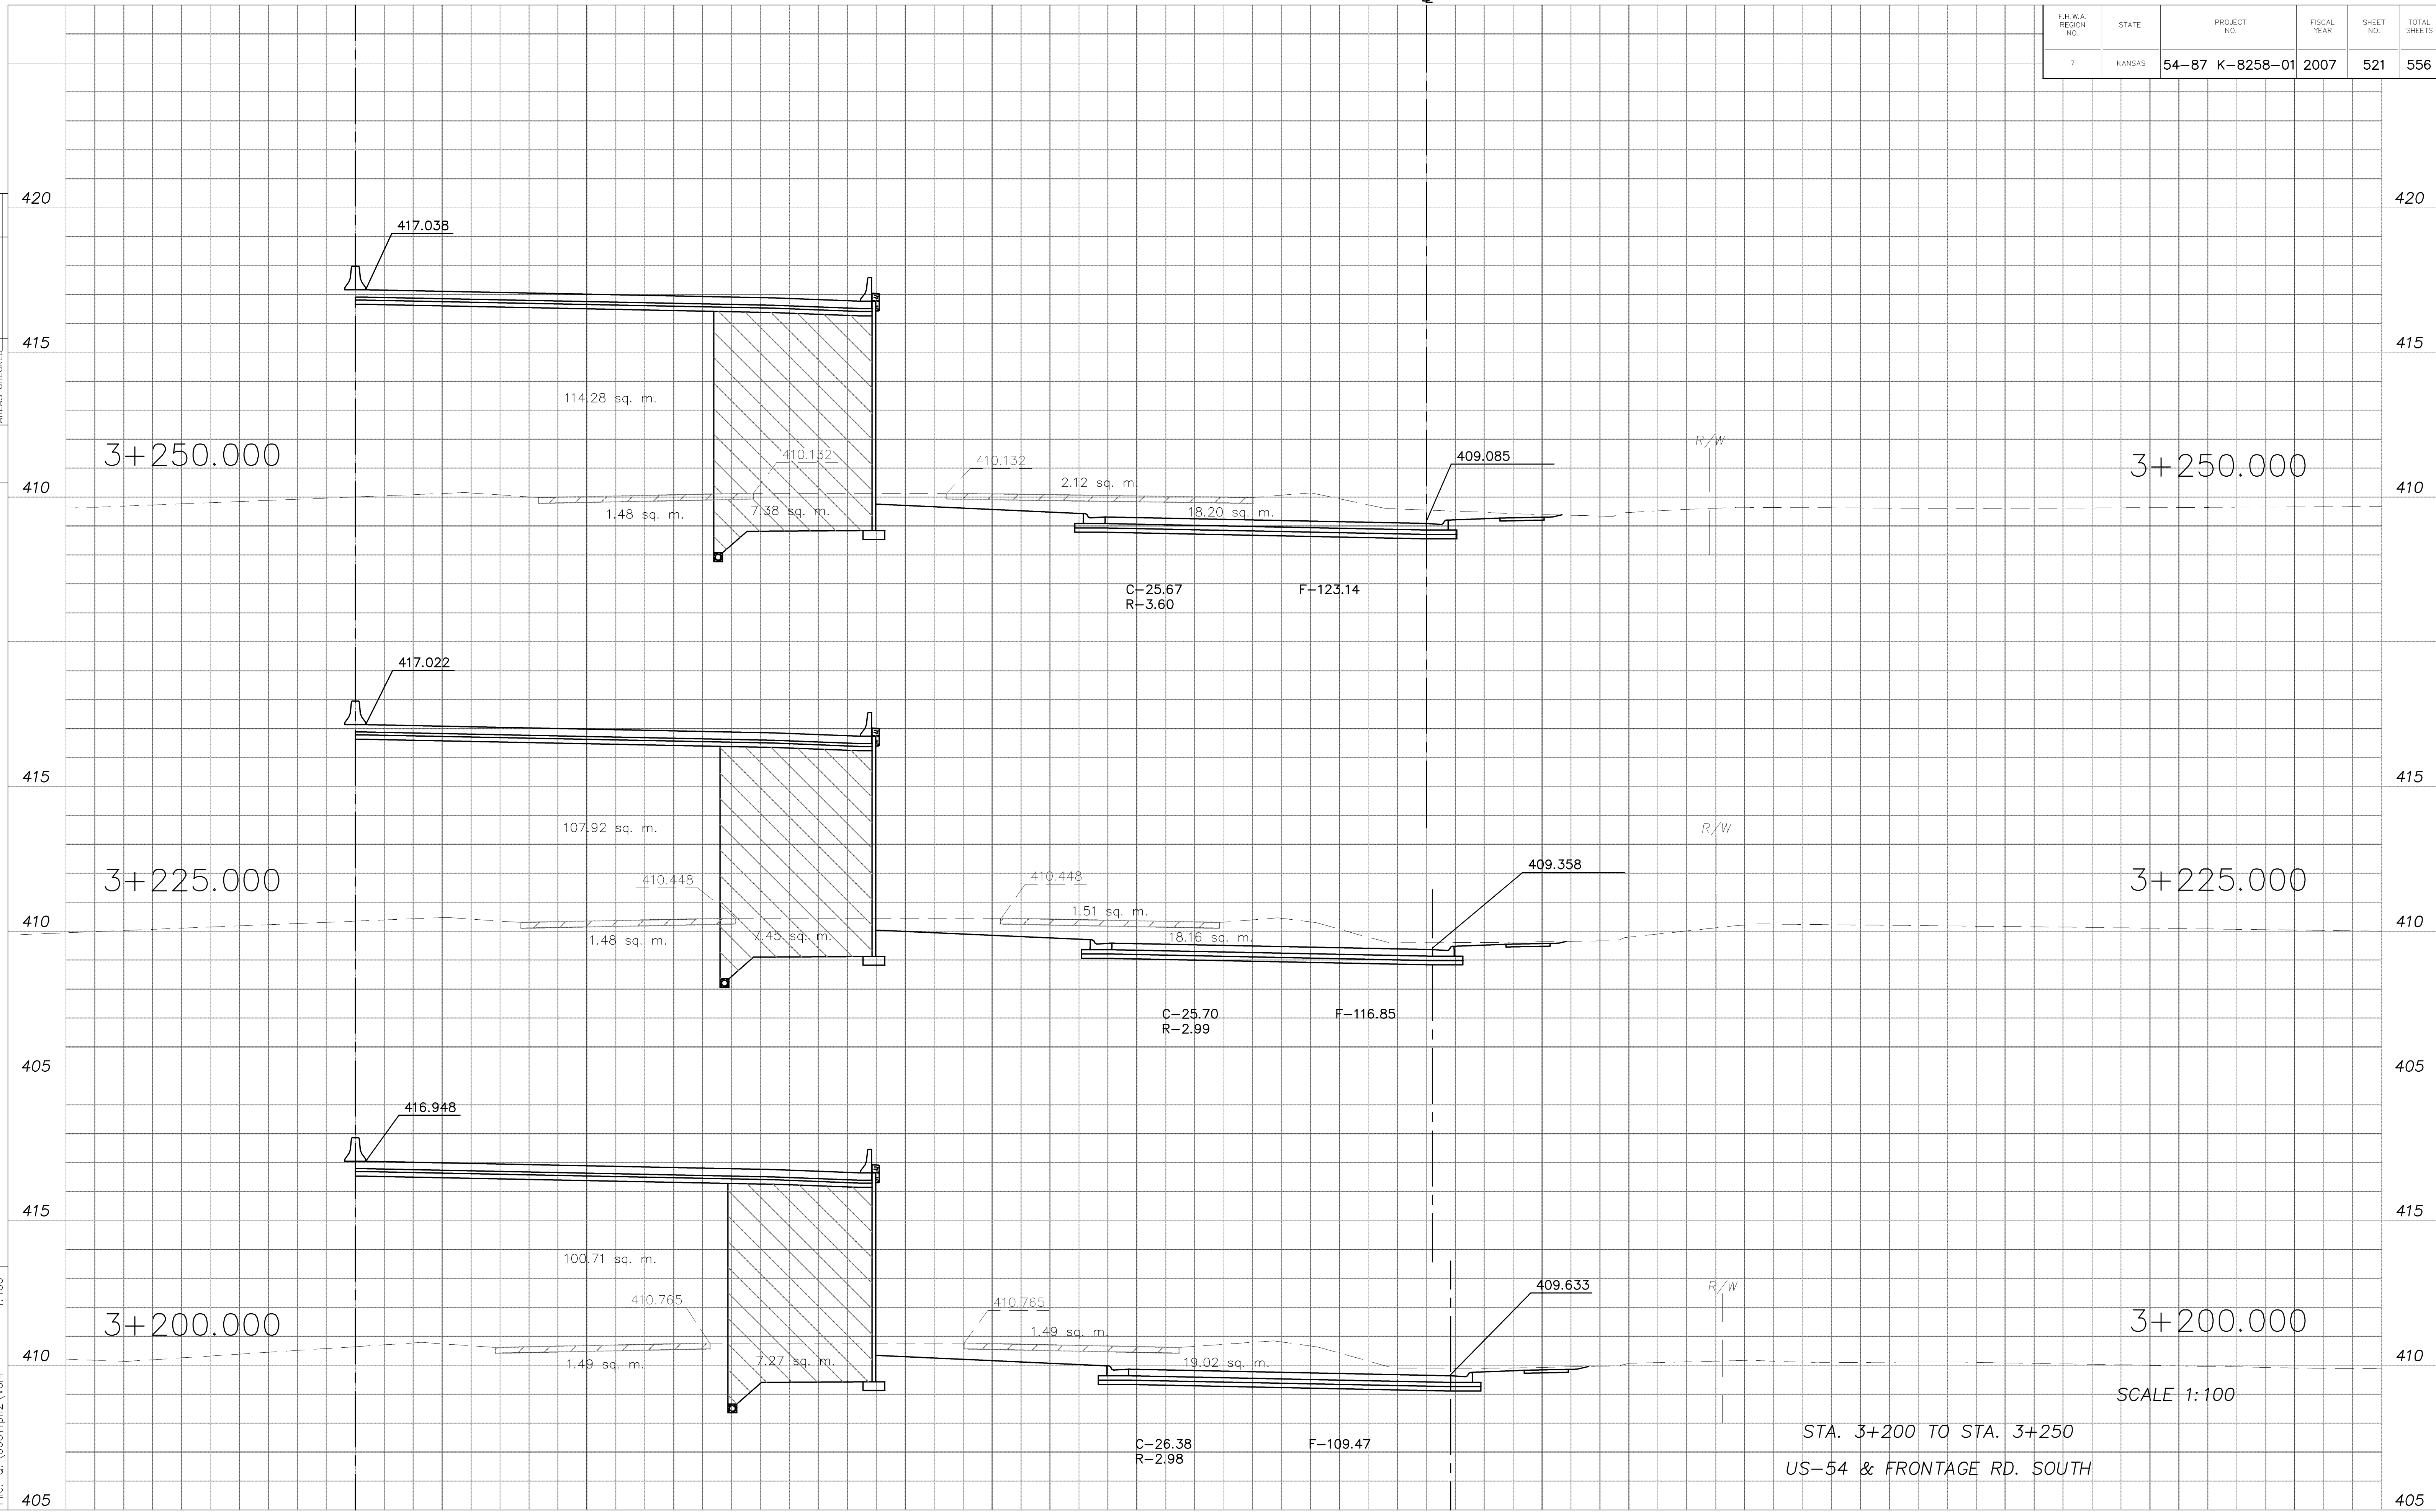

STA. 3+200 TO STA. 3+250
 US-54 & FRONTAGE RD. SOUTH