


F.H.W.A. REGION NO.	STATE	PROJECT NO.	FISCAL YEAR	SHEET NO.	TOTAL SHEETS
7	KANSAS	54-87 K-8258-01	2007	523	556

DATE	BY

FINAL SURVEY  
PLOTTED AREAS CHECKED

XS012  
1:100  
Plotted:  
Files: Q:\00011PH2\Vol4  
Drawn by:

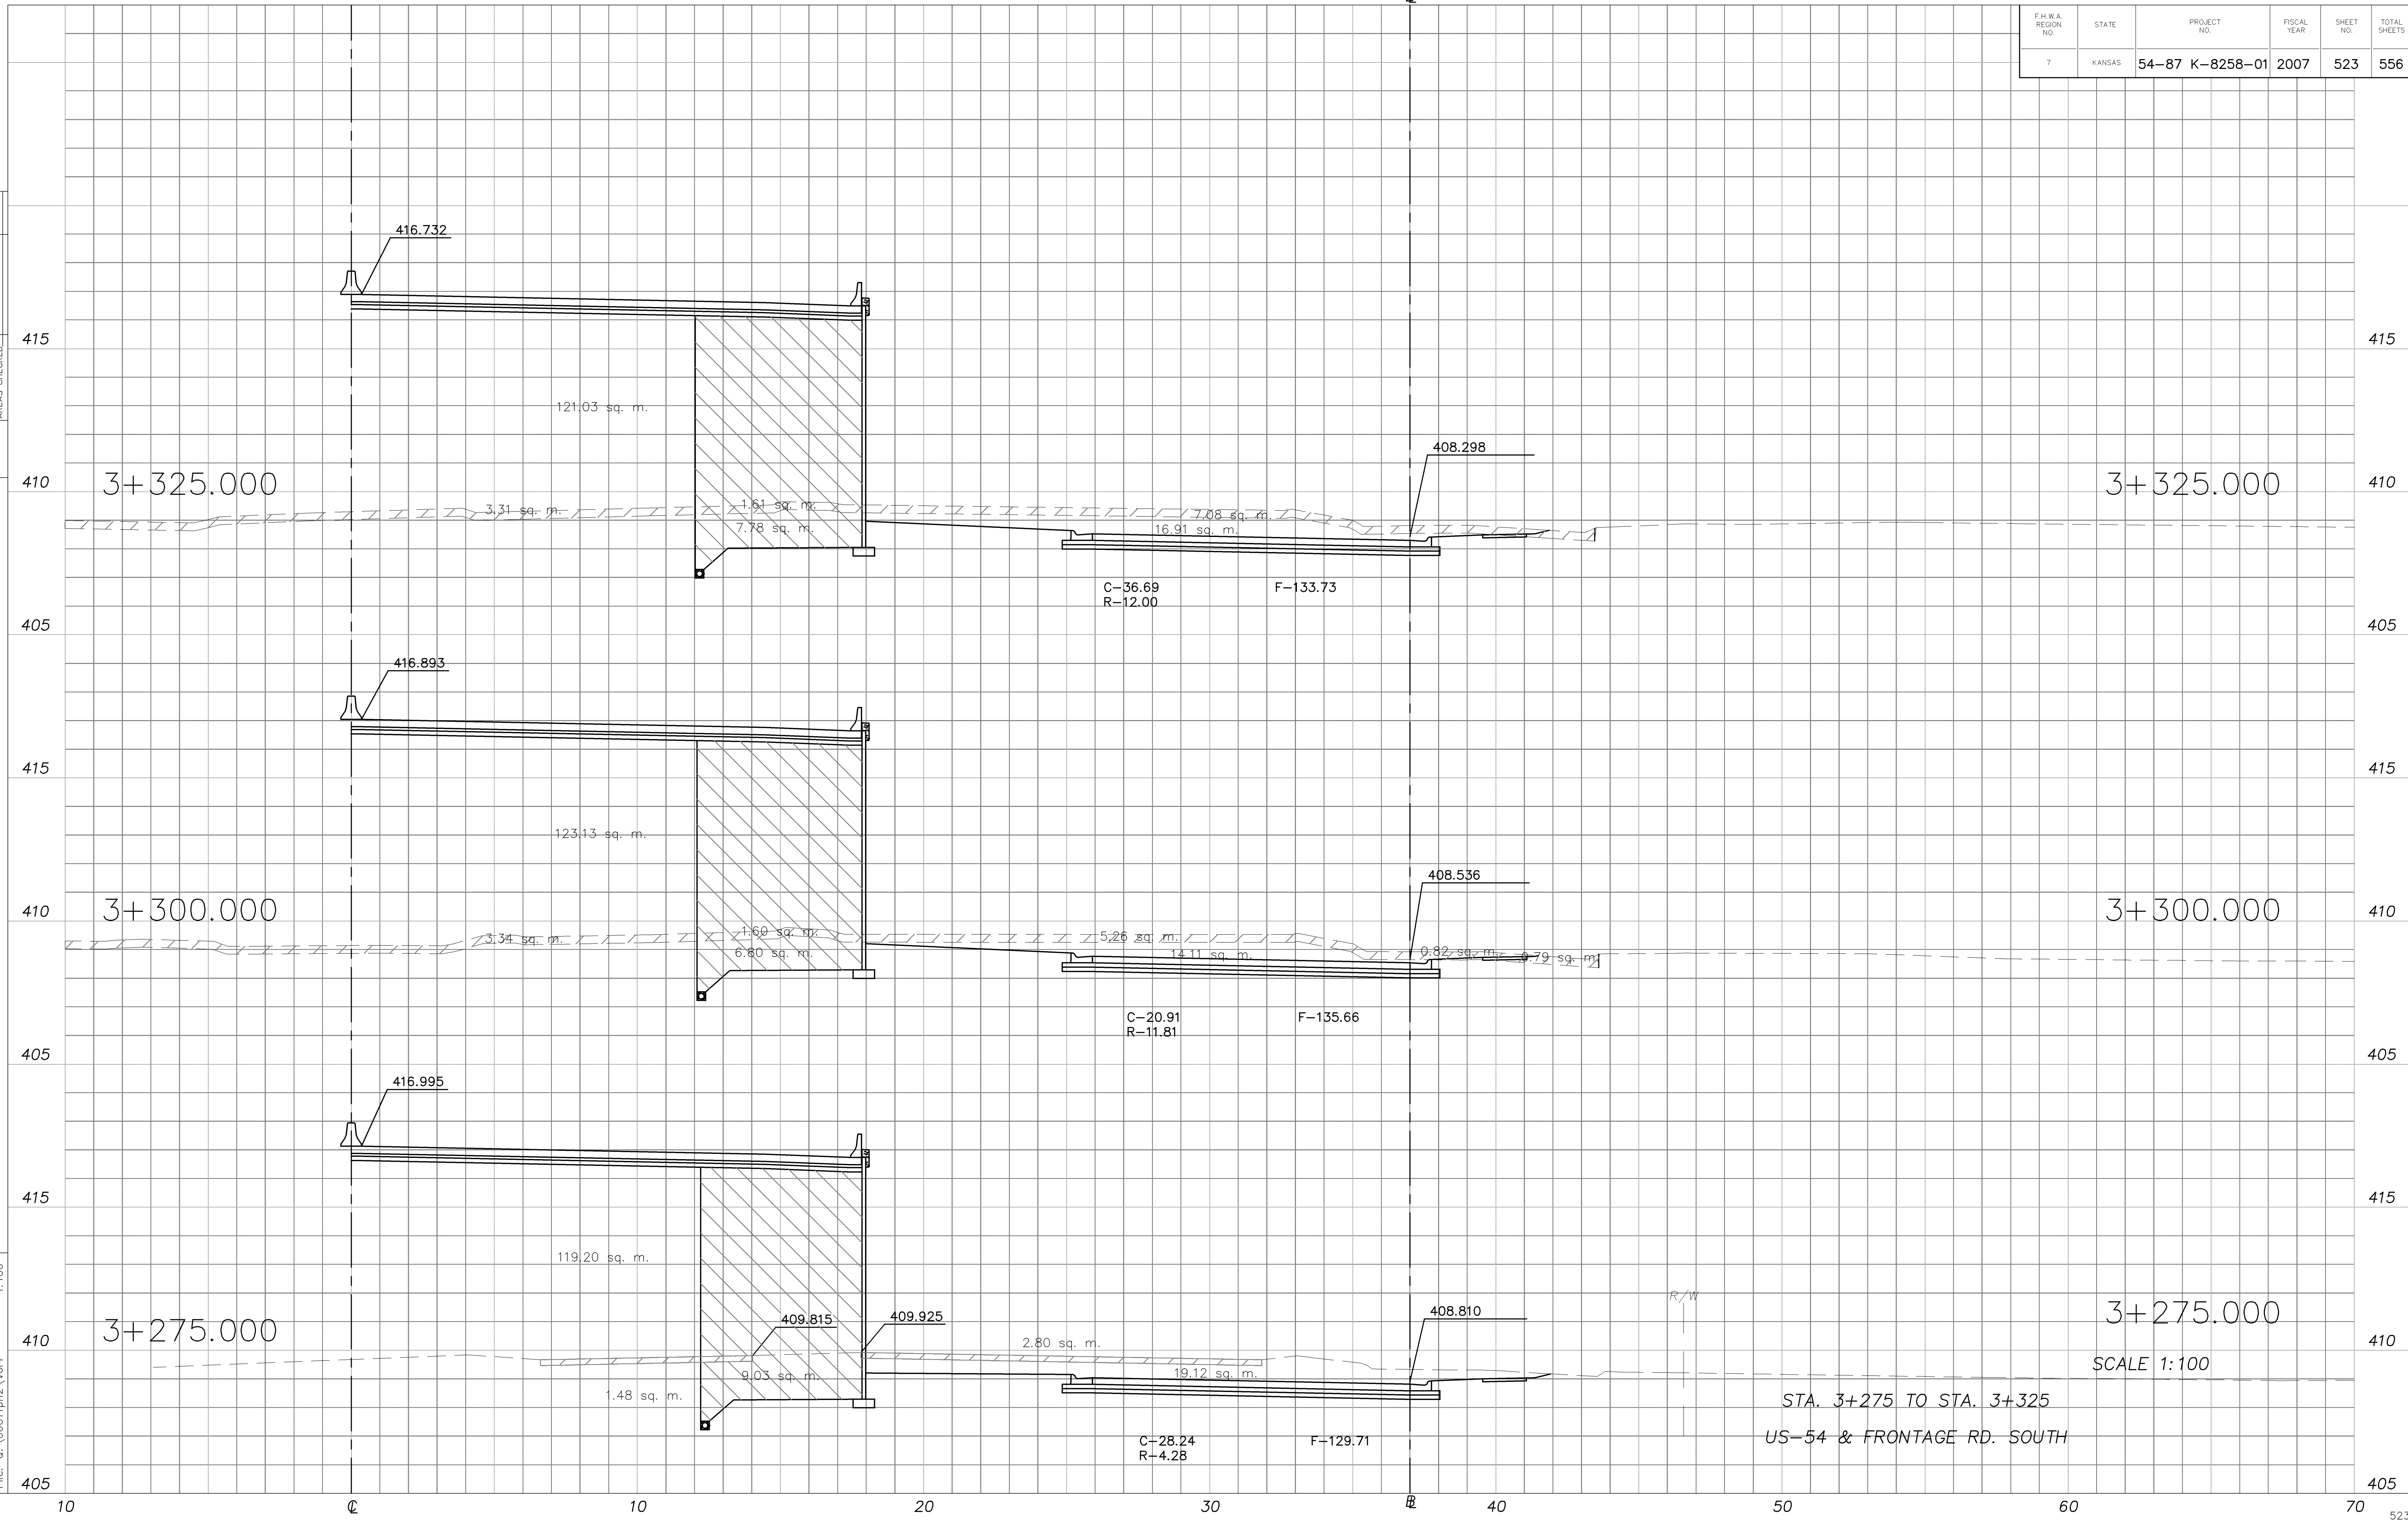

STA. 3+275 TO STA. 3+325  
US-54 & FRONTAGE RD. SOUTH

SCALE 1:100