


F.H.W.A. REGION NO.	STATE	PROJECT NO.	FISCAL YEAR	SHEET NO.	TOTAL SHEETS
7	KANSAS	54-87 K-8258-01	2007	524	556

DATE	BY

FINAL SURVEY	PLOTTED AREAS	CHECKED AREAS

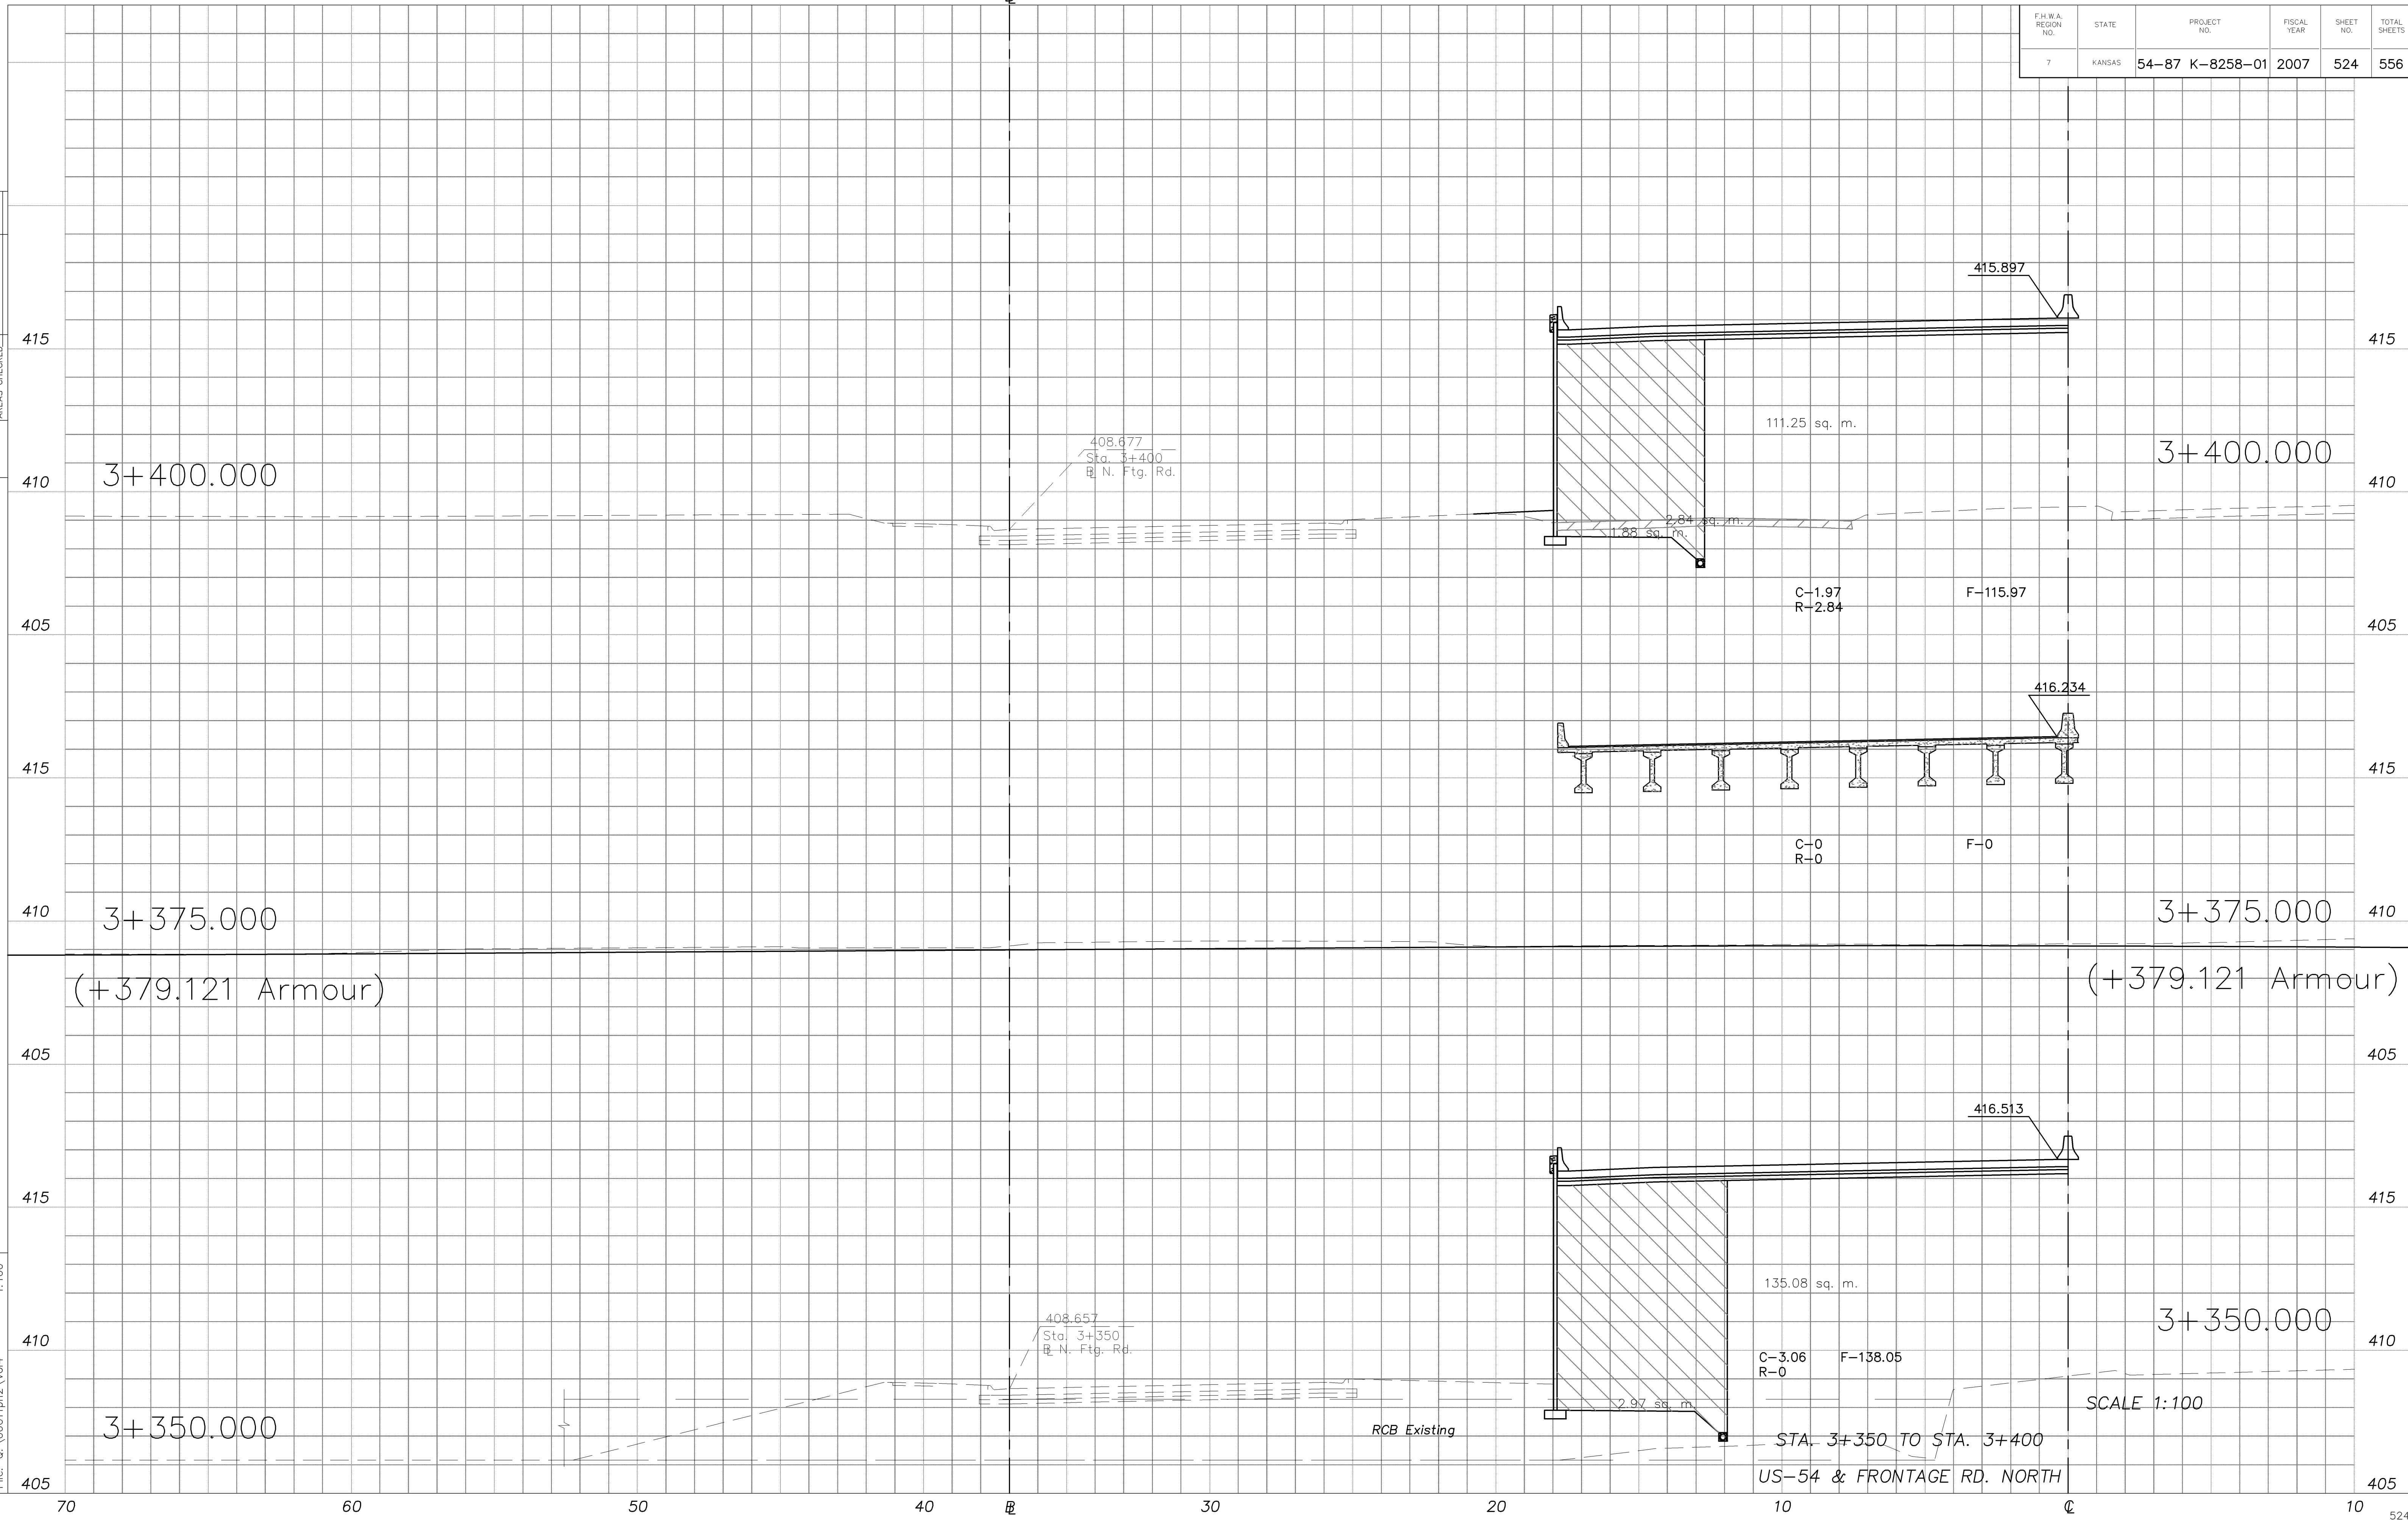

XS013
 Plotted: 1:100
 Drawn by: Q:\0001\p2\Vol4
 File: Q:\0001\p2\Vol4