


F.H.W.A. REGION NO.	STATE	PROJECT NO.	FISCAL YEAR	SHEET NO.	TOTAL SHEETS
7	KANSAS	54-87 K-8258-01	2007	525	556

BY	DATE

FINAL SURVEY	PLOTTED AREAS	CHECKED AREAS

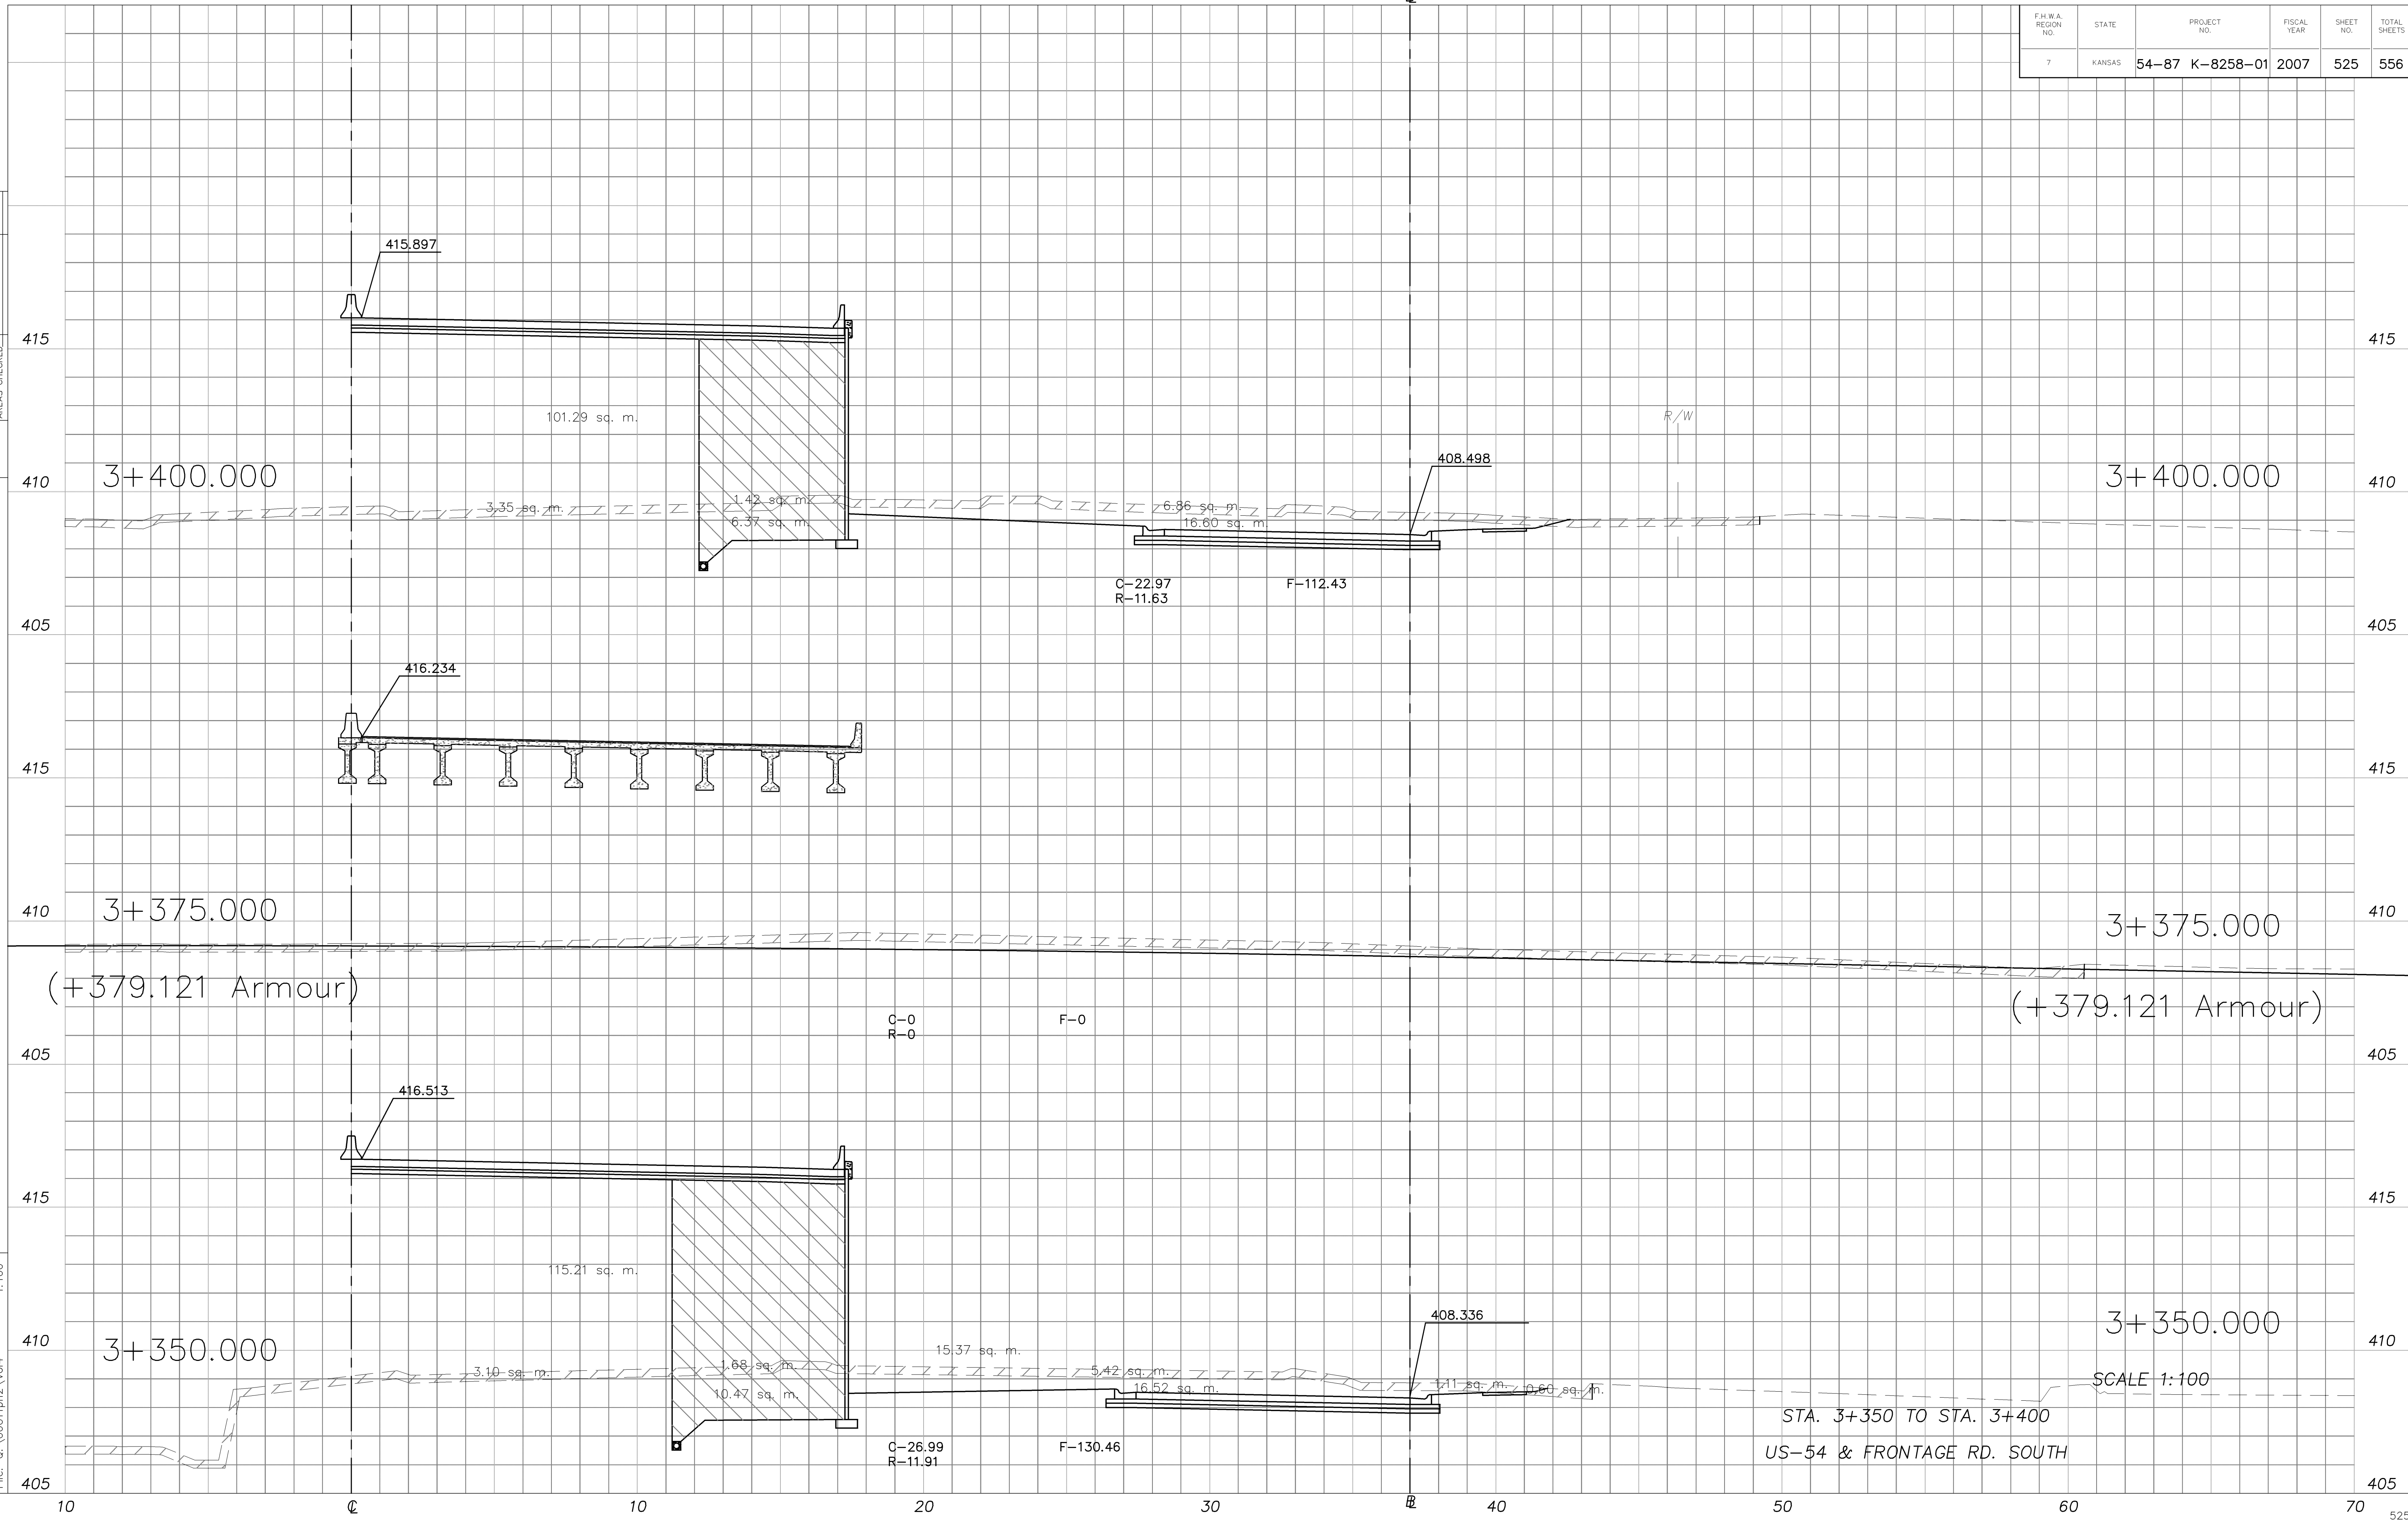

XS014
 Plotted:
 File: G:\0001\p2\Vol4
 1:100
 Drawn by:
 10/9/2006 4:50:10 PM CST

SCALE 1:100
 STA. 3+350 TO STA. 3+400
 US-54 & FRONTAGE RD. SOUTH