


F.H.W.A. REGION NO.	STATE	PROJECT NO.	FISCAL YEAR	SHEET NO.	TOTAL SHEETS
7	KANSAS	54-87 K-8258-01	2007	527	556

DATE	BY

FINAL SURVEY	PLOTTED AREAS	CHECKED AREAS

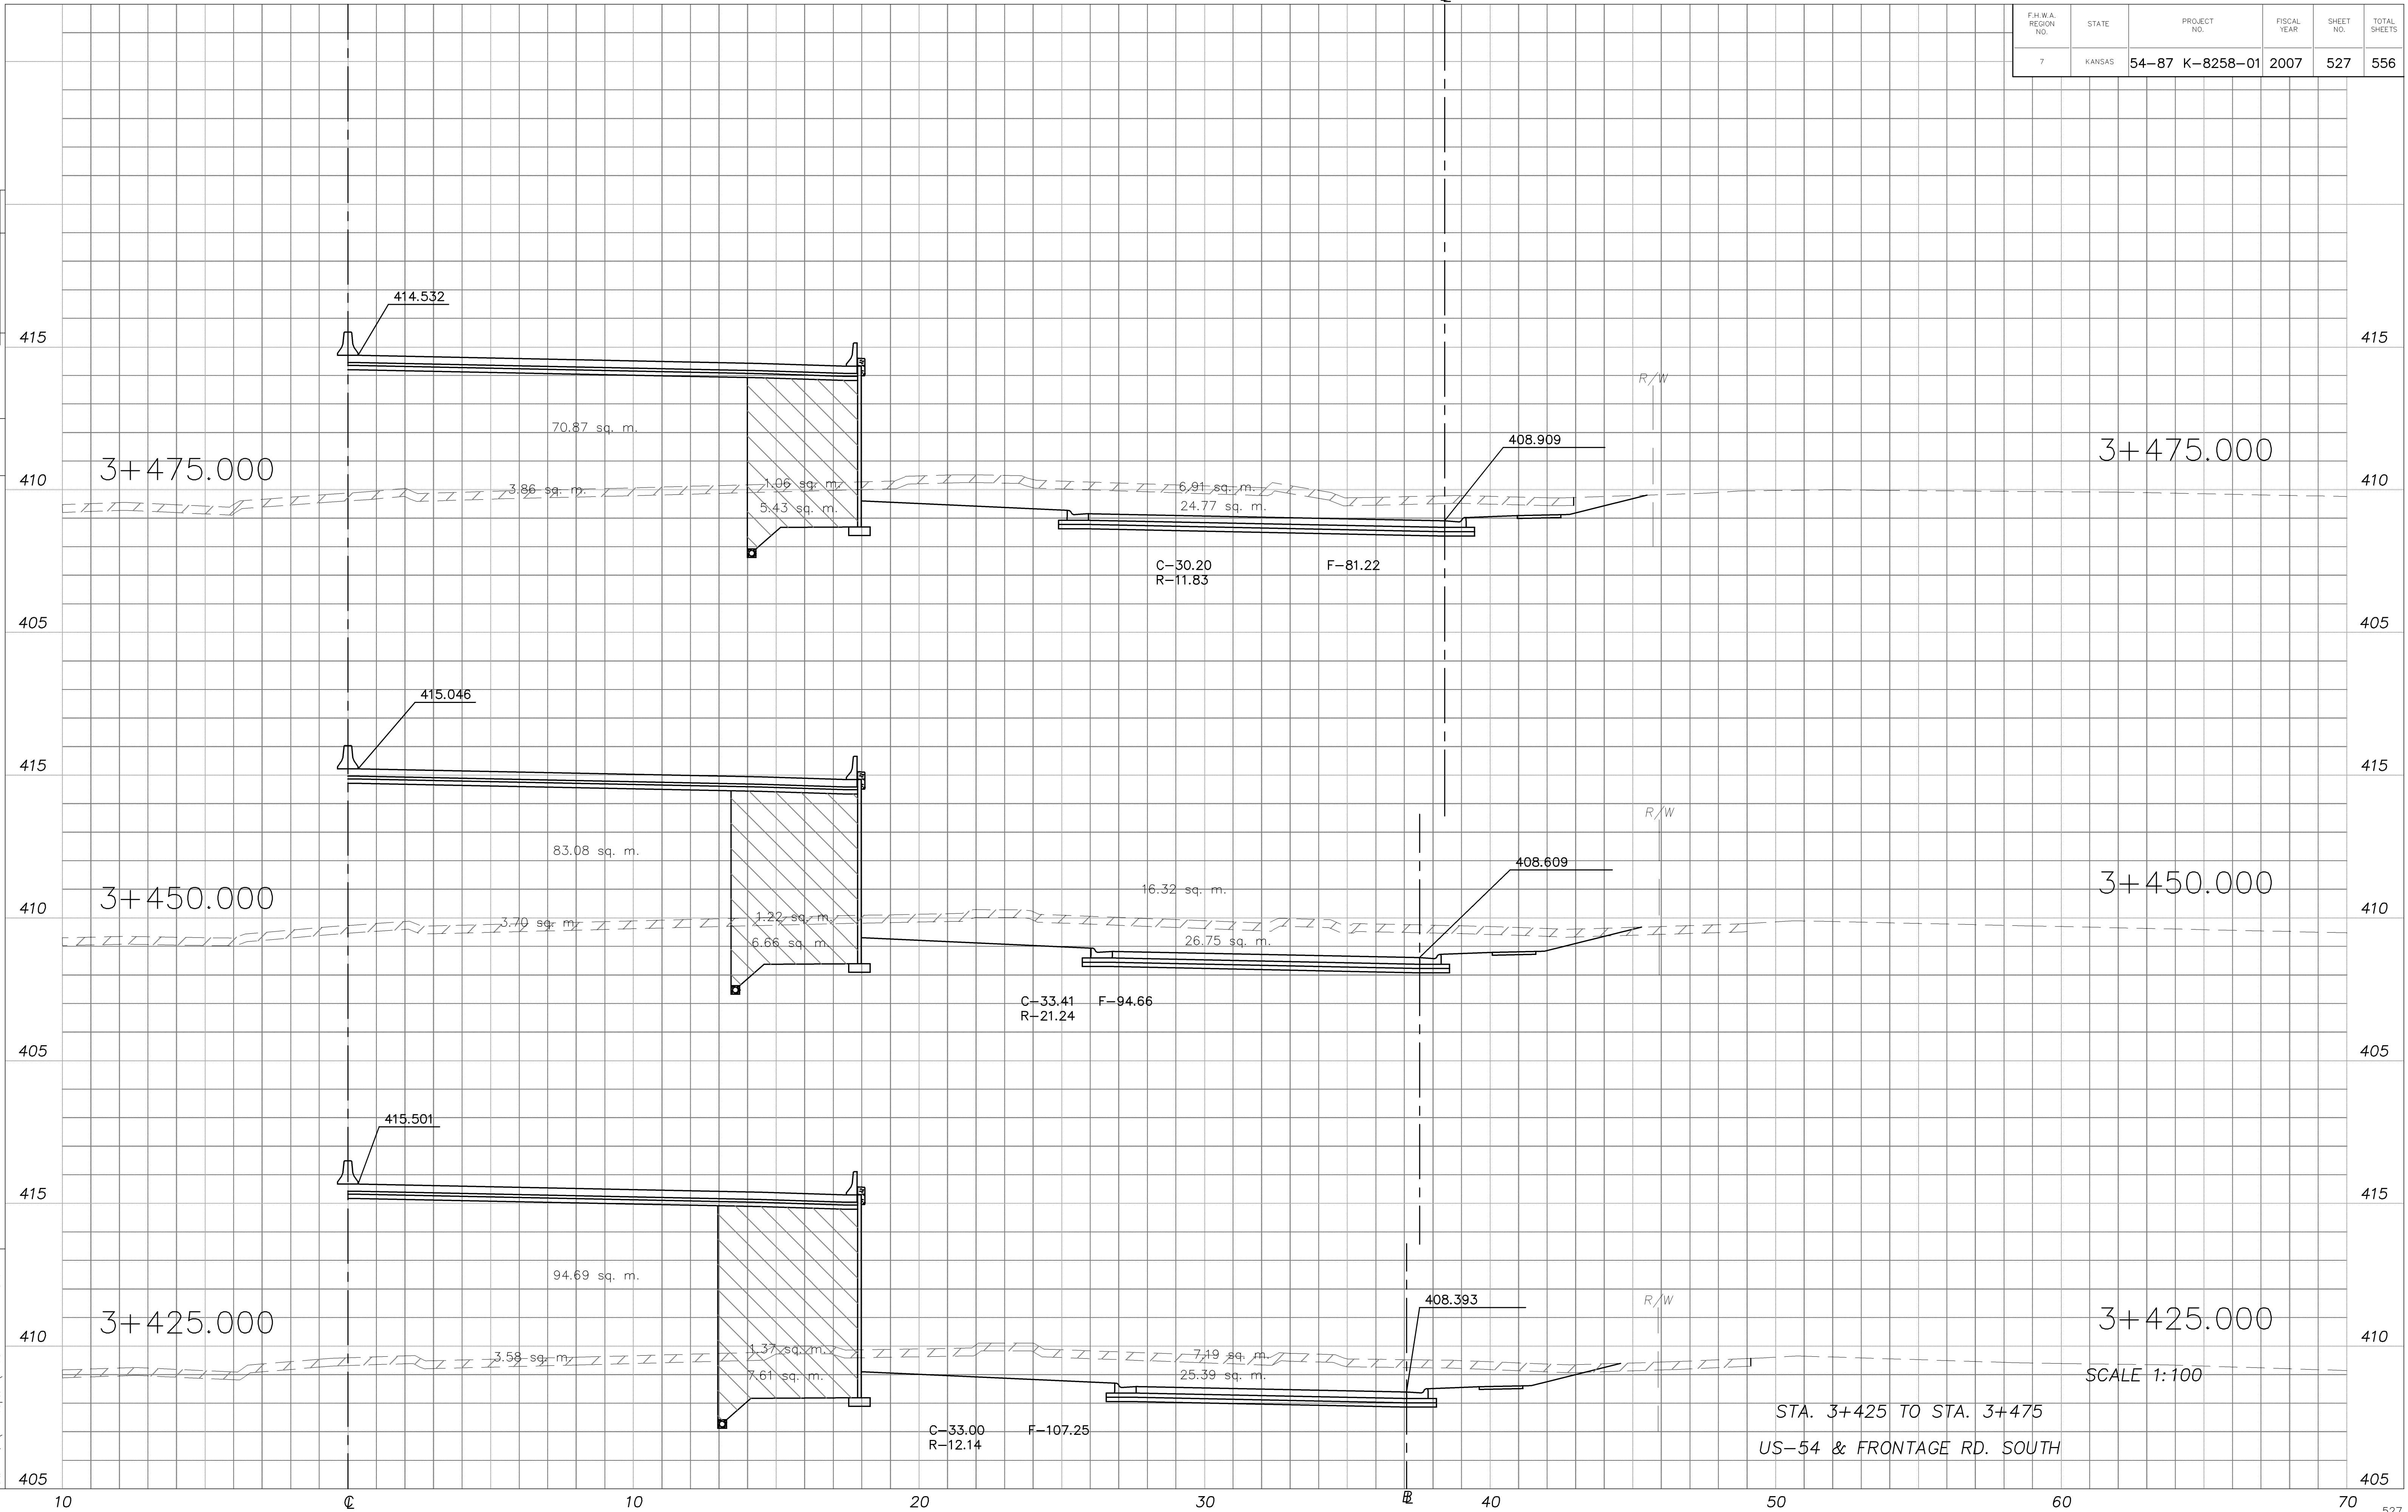

XS016
 Drawn by: Plotted:
 File: G:\0001\p2\Vol4 1:100

STA. 3+425 TO STA. 3+475
 US-54 & FRONTAGE RD. SOUTH

SCALE 1:100