


F.H.W.A. REGION NO.	STATE	PROJECT NO.	FISCAL YEAR	SHEET NO.	TOTAL SHEETS
7	KANSAS	54-87 K-8258-01	2007	528	556

DATE	
BY	
FINAL SURVEY	
PLOTTED AREAS	
CHECKED AREAS	

XS017	
Plotted:	1:100
Drawn by:	
File:	Q:\0001\p12\Vol4

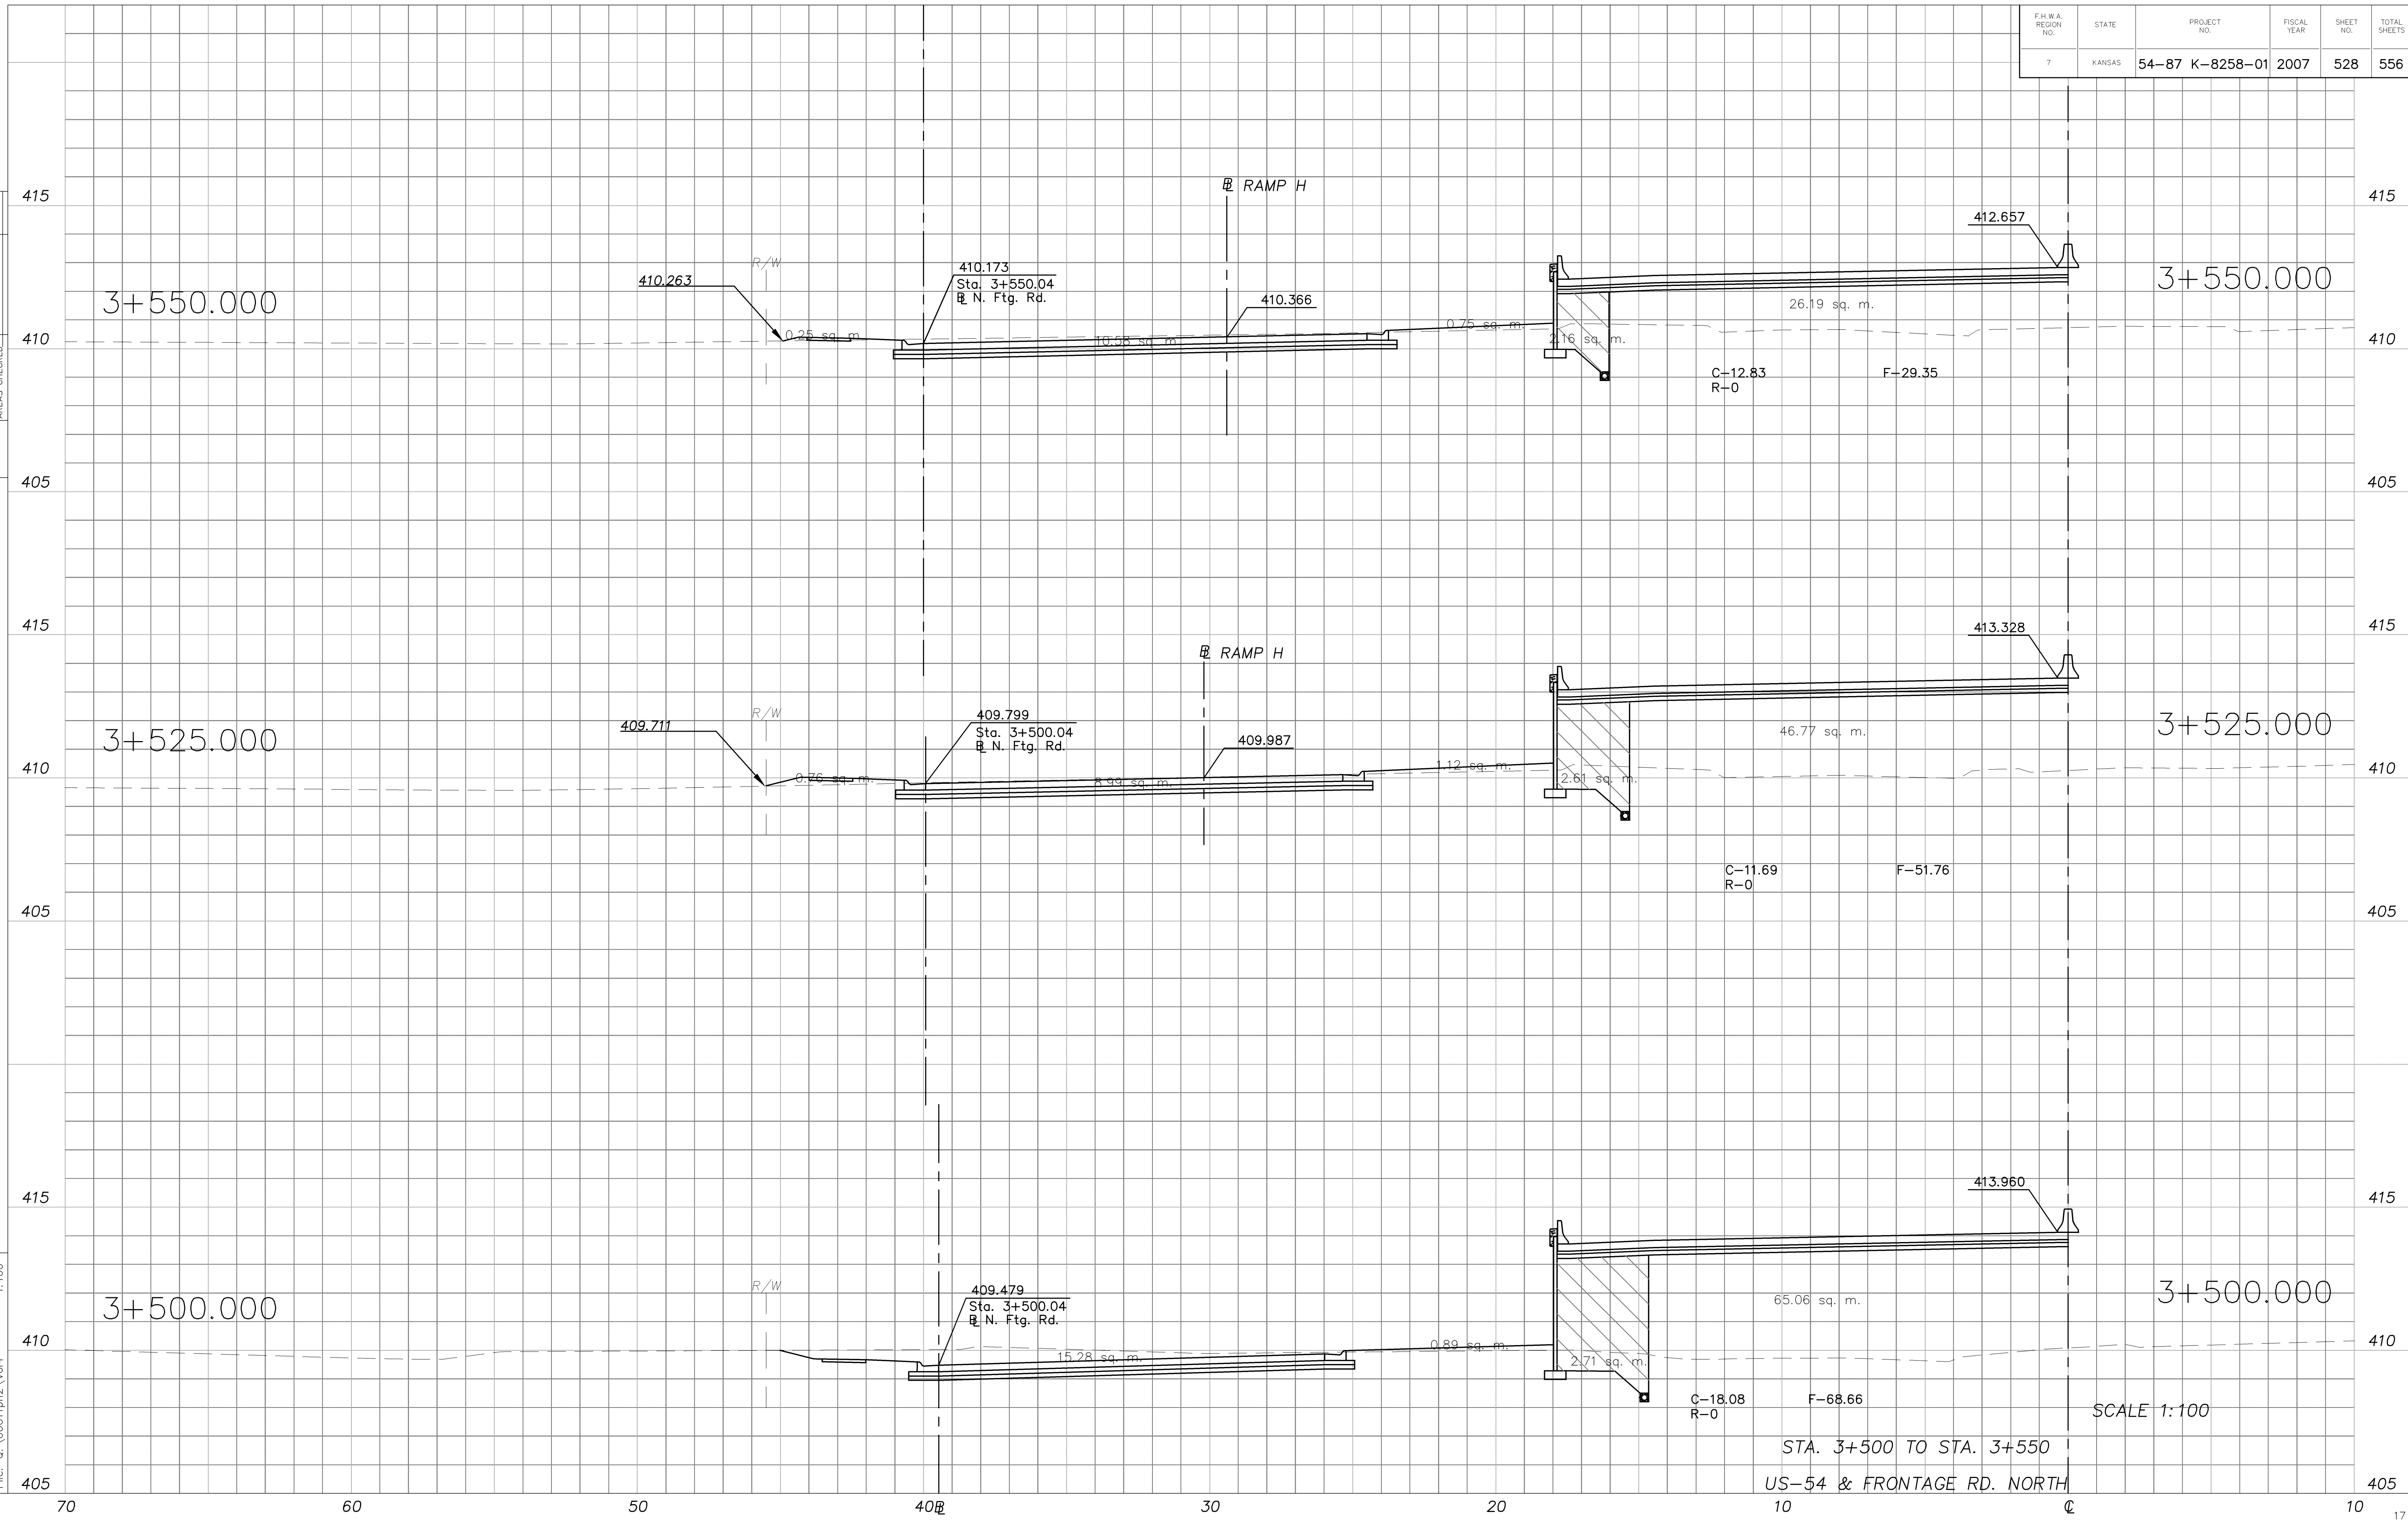

SCALE 1:100  
 STA. 3+500 TO STA. 3+550  
 US-54 & FRONTAGE RD. NORTH