


F.H.W.A. REGION NO.	STATE	PROJECT NO.	FISCAL YEAR	SHEET NO.	TOTAL SHEETS
7	KANSAS	54-87 K-8258-01	2007	529	556

DATE
BY
FINAL SURVEY
PLOTTED AREAS
AREAS CHECKED

XS018
1:100
Plotted:
File: G:\0001\p02\Vol4
Drawn by:

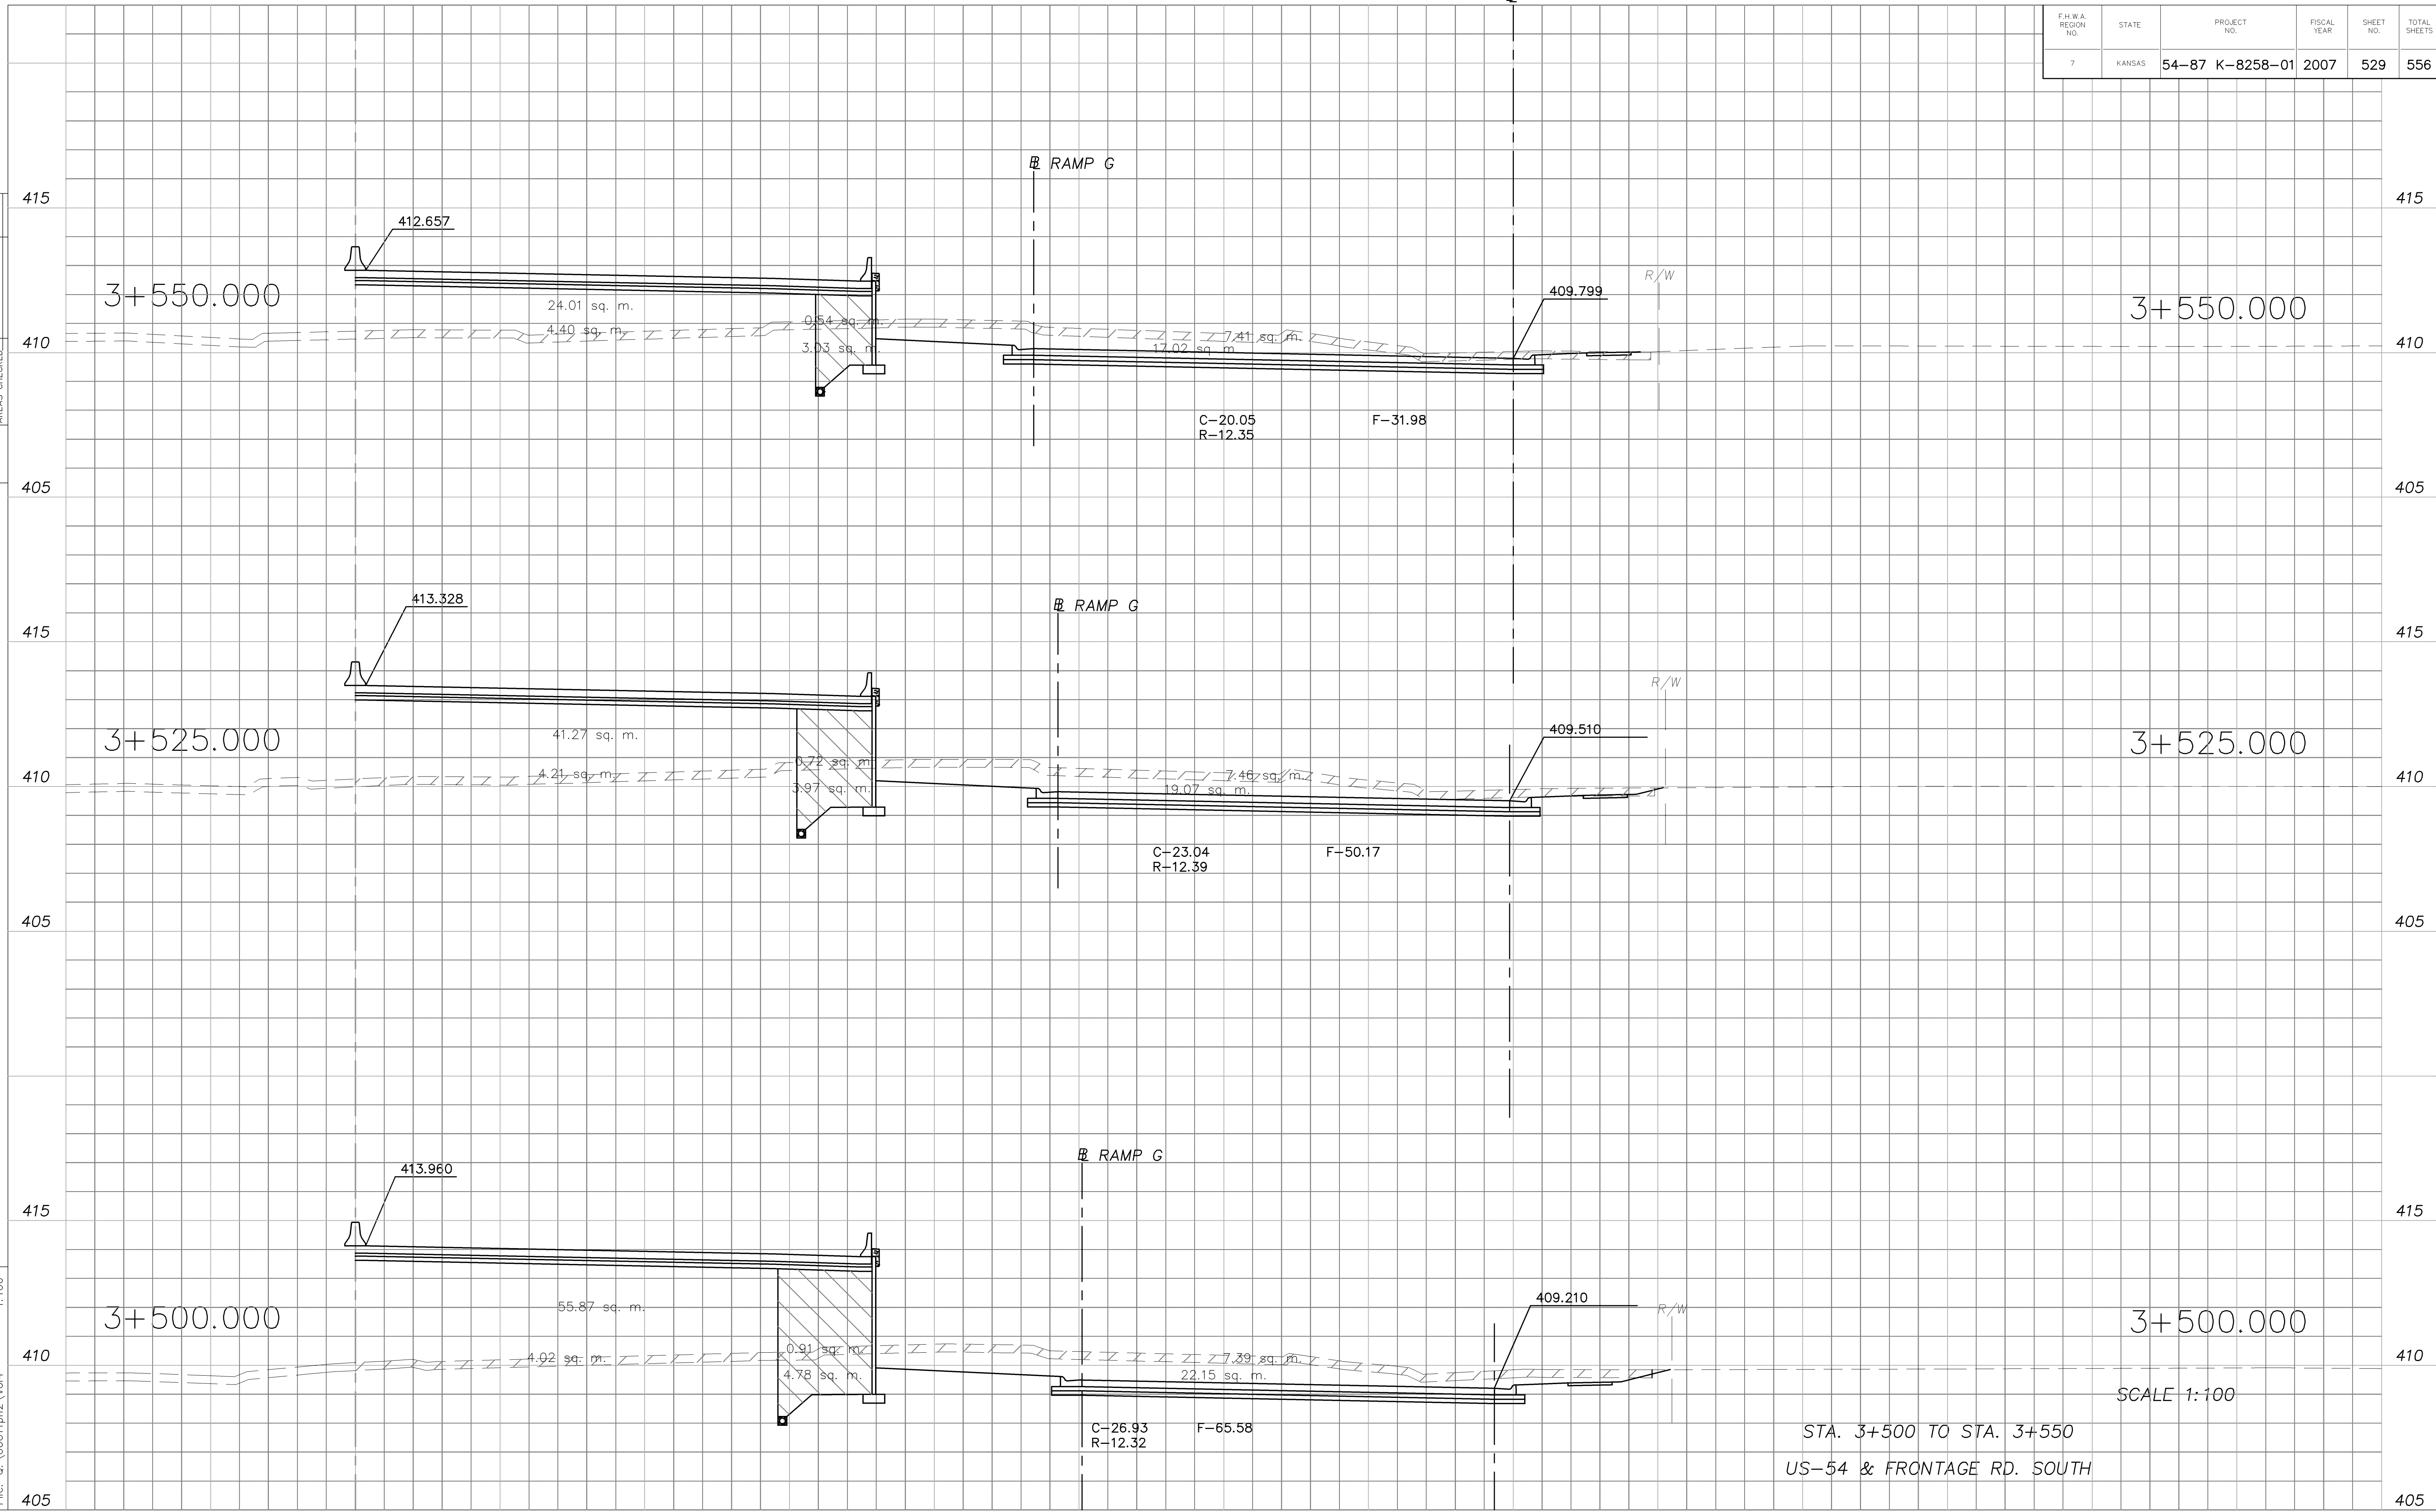

SCALE 1:100
STA. 3+500 TO STA. 3+550
US-54 & FRONTAGE RD. SOUTH