


F.H.W.A. REGION NO.	STATE	PROJECT NO.	FISCAL YEAR	SHEET NO.	TOTAL SHEETS
7	KANSAS	54-87 K-8258-01	2007	530	556

DATE	
BY	
FINAL SURVEY	
PIOTTED AREAS	
CHECKED AREAS	

XS019	
Plotted:	1:100
Drawn by:	
File:	C:\0001\p02\Vol4

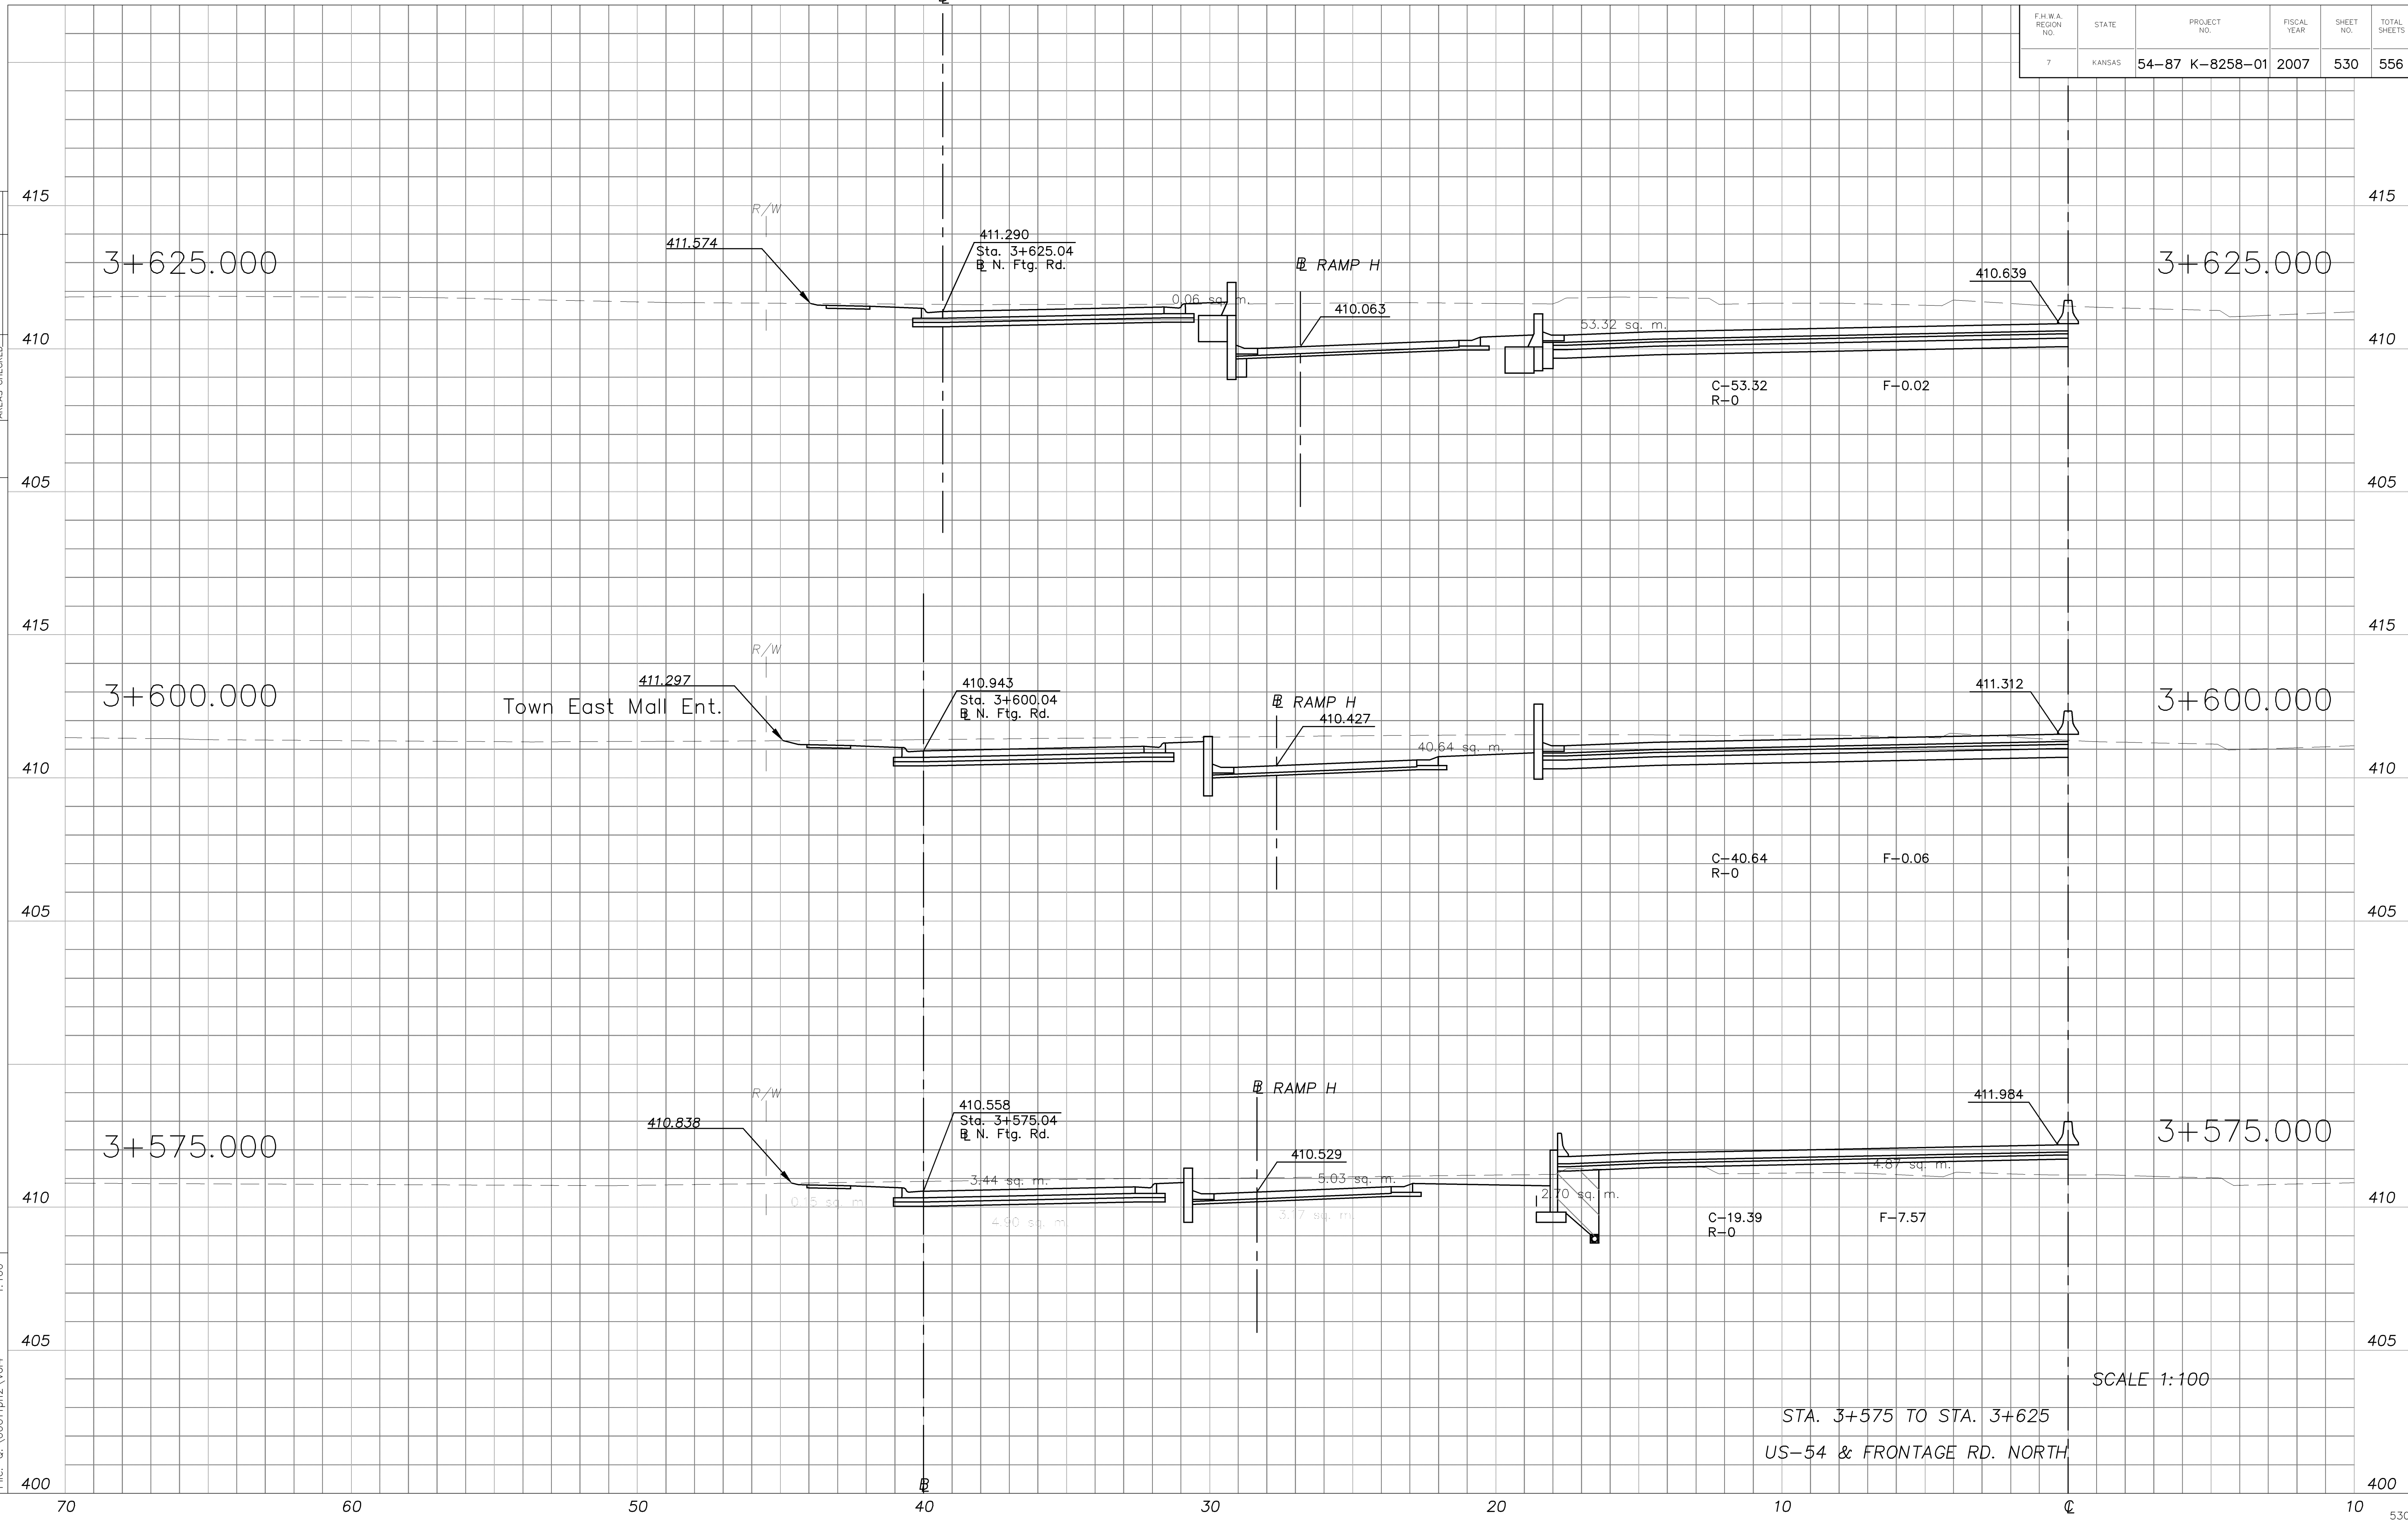

STA. 3+575 TO STA. 3+625
US-54 & FRONTAGE RD. NORTH

SCALE 1:100