


F.H.W.A. REGION NO.	STATE	PROJECT NO.	FISCAL YEAR	SHEET NO.	TOTAL SHEETS
7	KANSAS	54-87 K-8258-01	2007	532	556

DATE	BY

FINAL SURVEY	PIOTTED AREAS	CHECKED AREAS

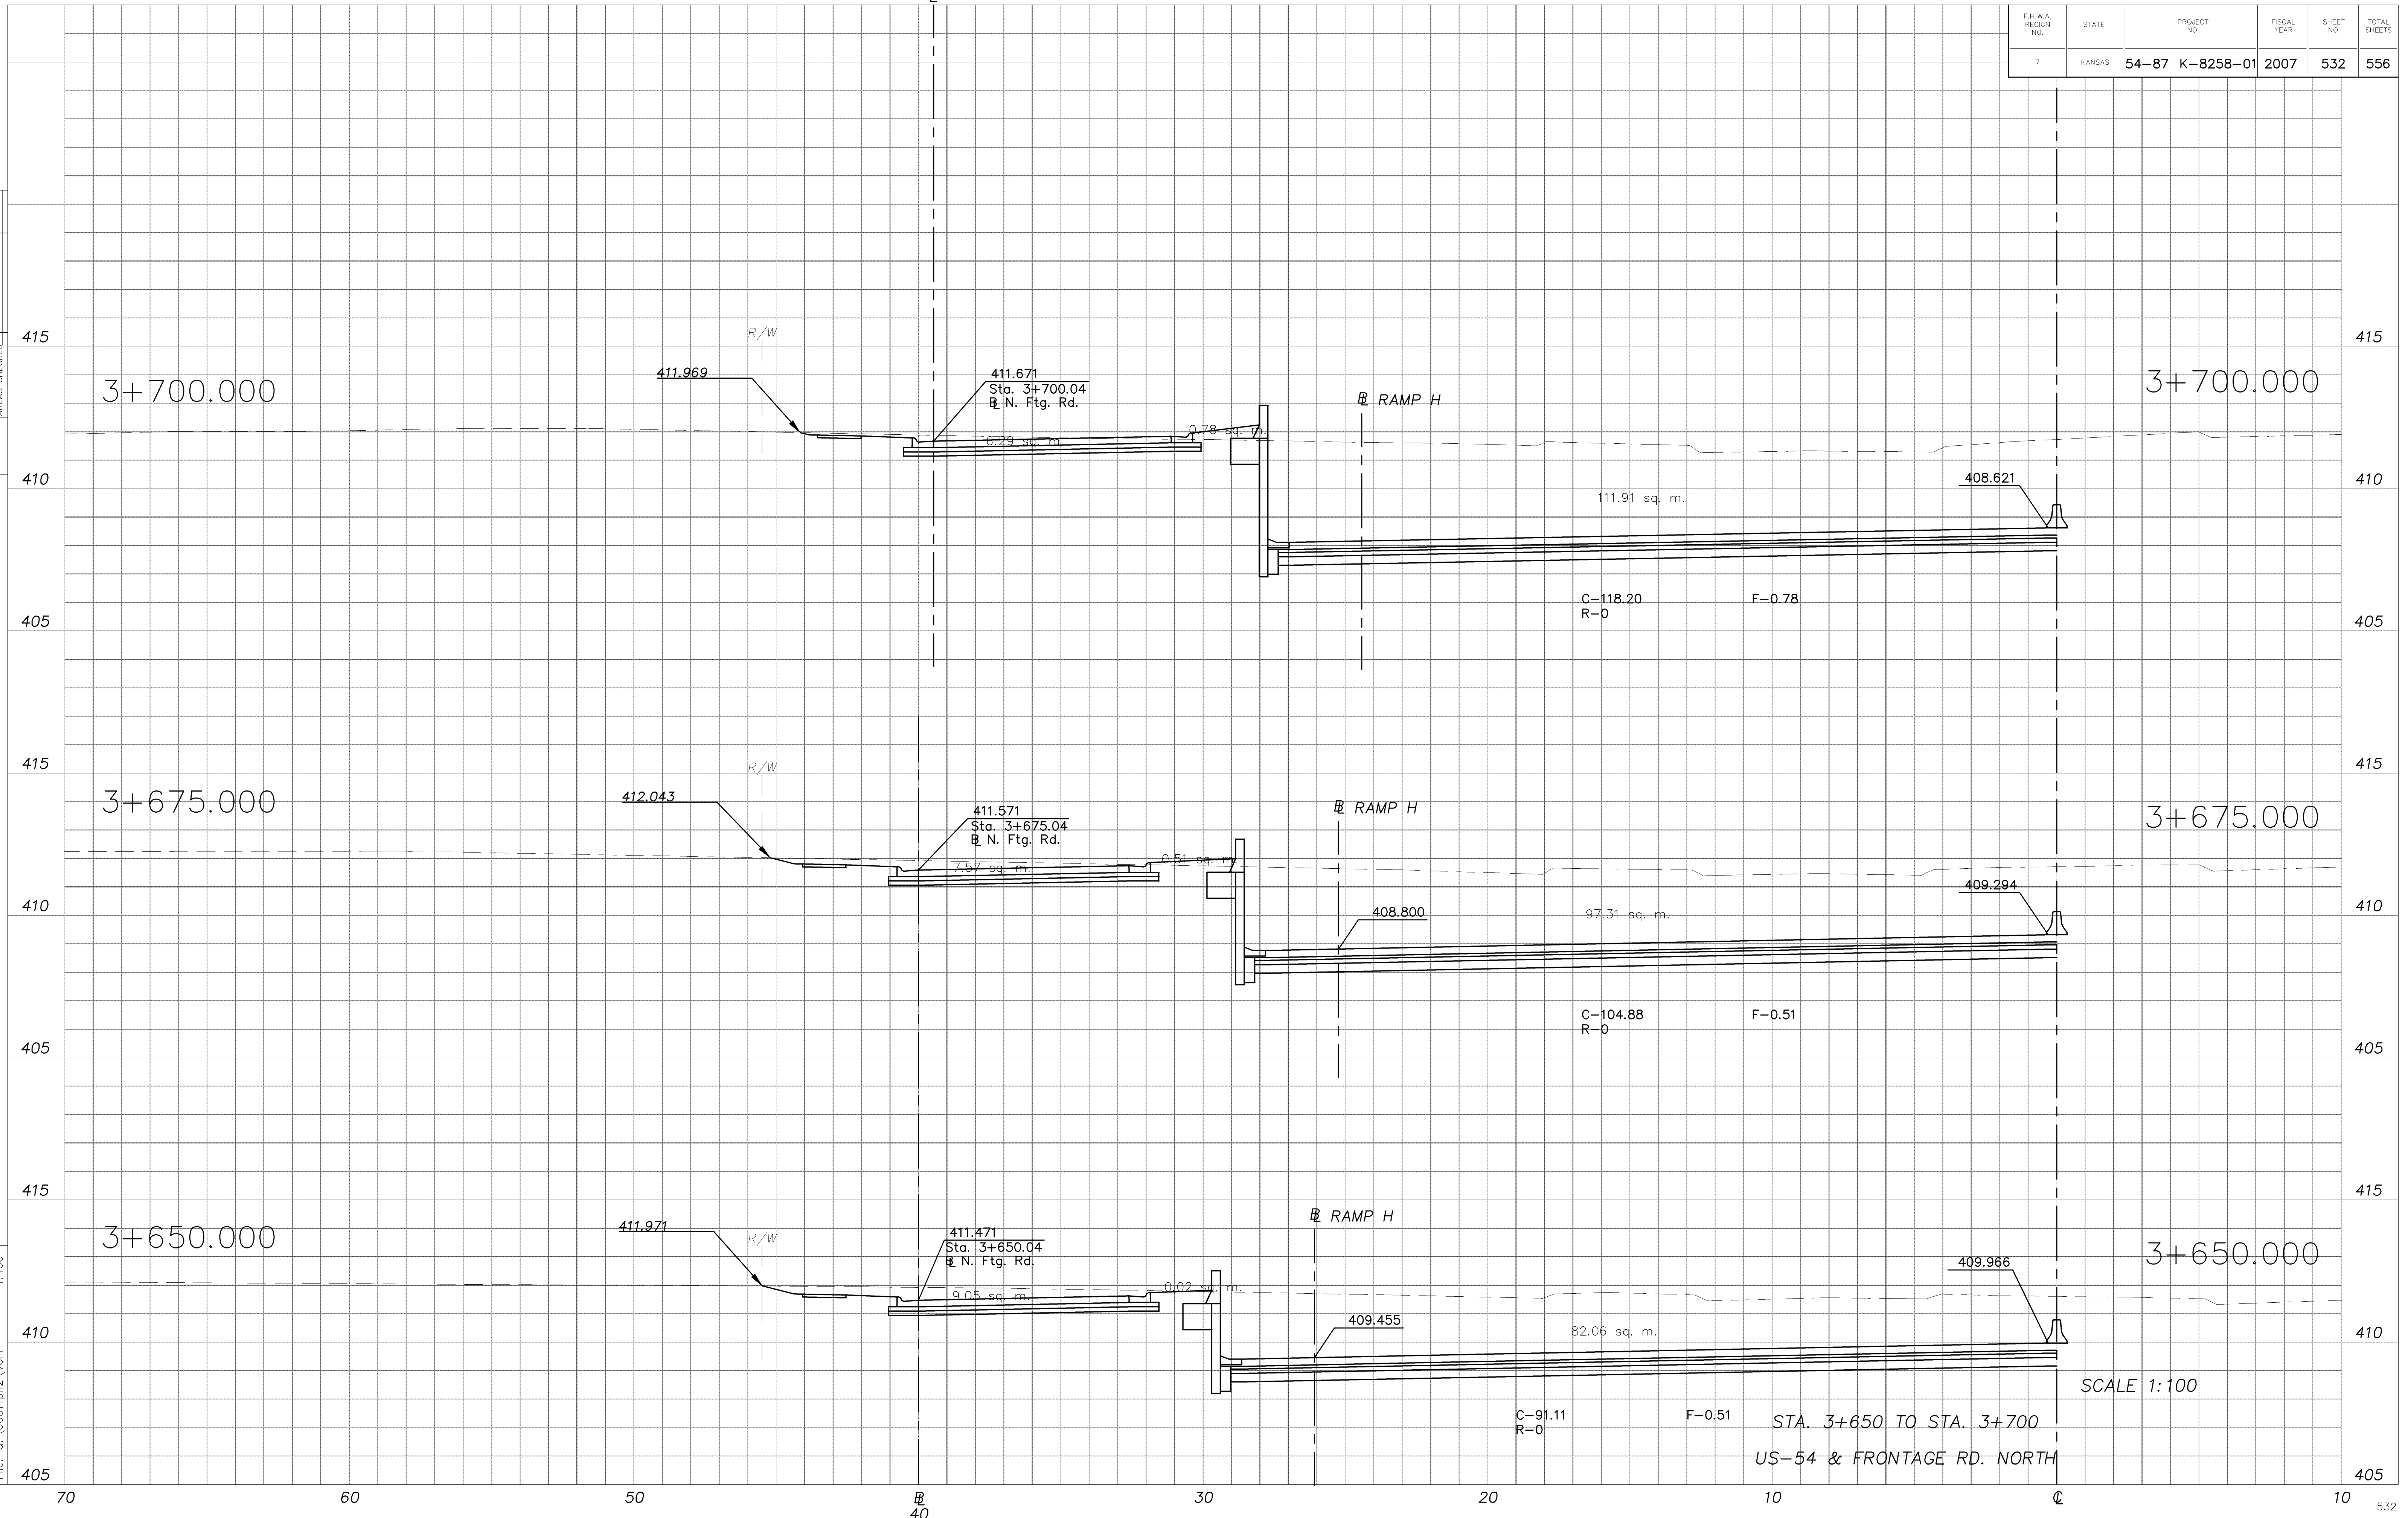

SCALE 1:100

STA. 3+650 TO STA. 3+700
US-54 & FRONTAGE RD. NORTH