


F.H.W.A. REGION NO.	STATE	PROJECT NO.	FISCAL YEAR	SHEET NO.	TOTAL SHEETS
7	KANSAS	54-87 K-8258-01	2007	535	556

DATE	BY

FINAL SURVEY	PLOTTED AREAS	CHECKED AREAS

XS024  
 Drawn by: [ ]  
 File: Q:\00011PH2\Vol4  
 Plotted: 1:100

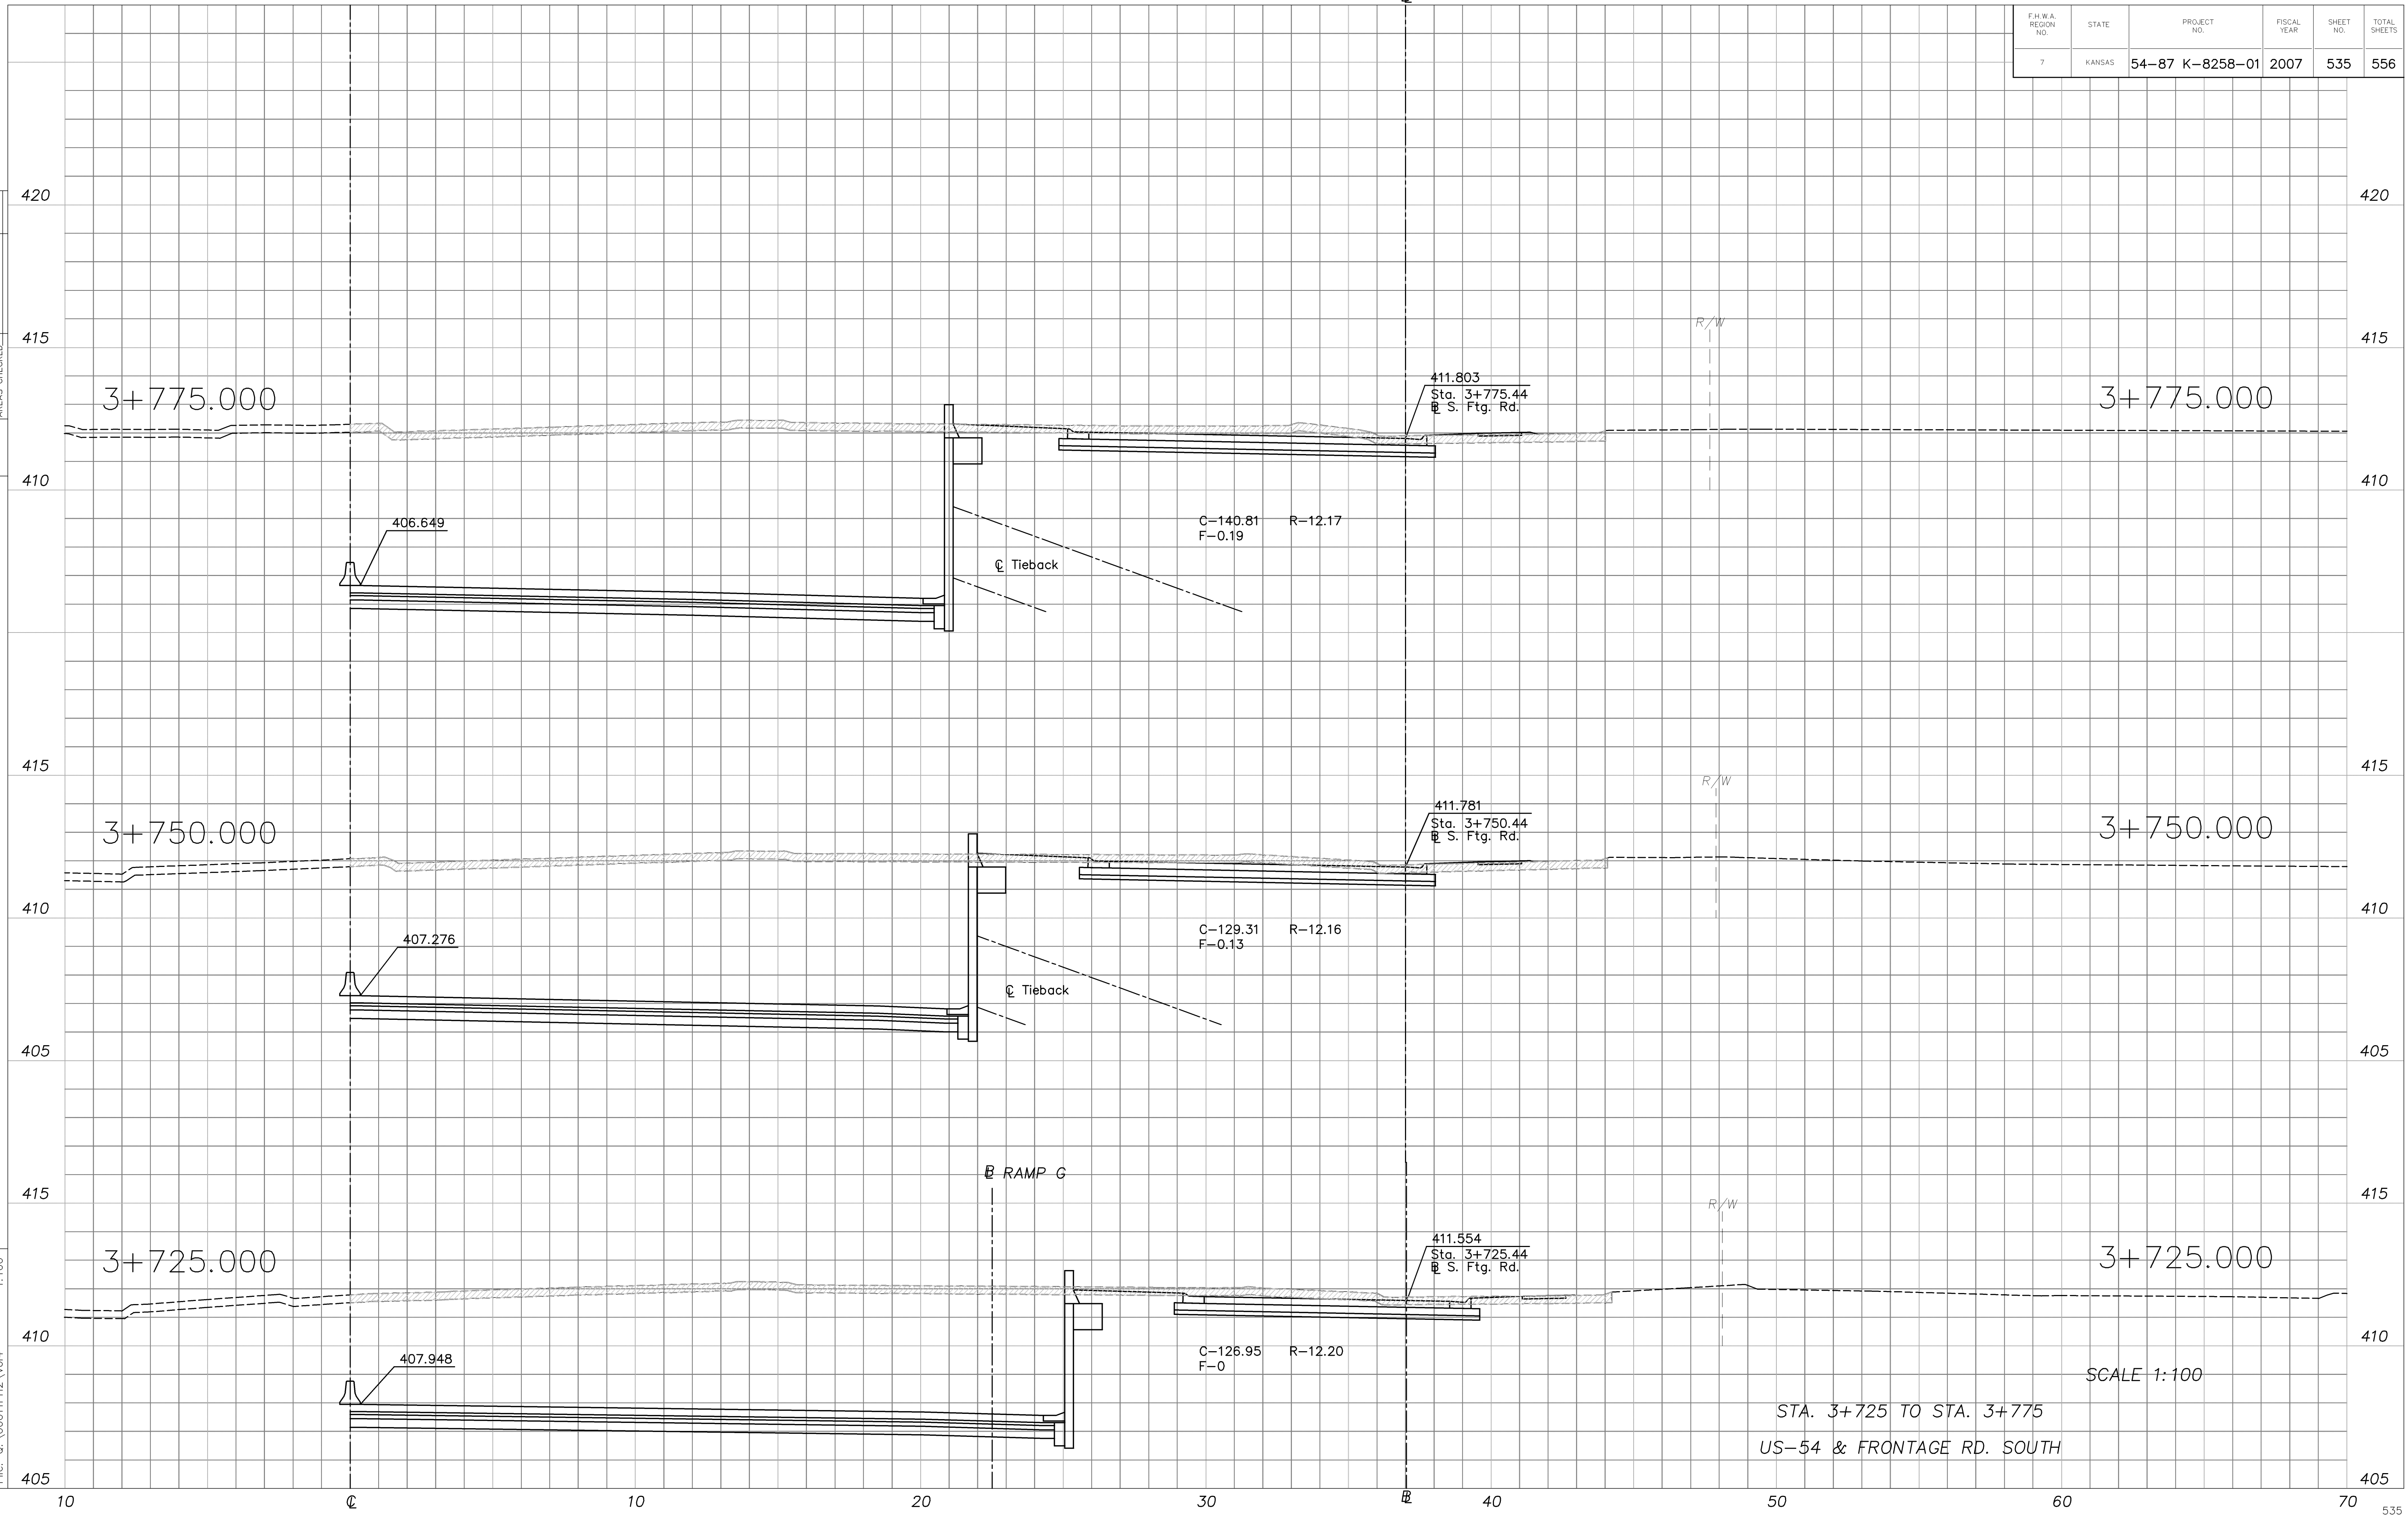

SCALE 1:100

STA. 3+725 TO STA. 3+775  
 US-54 & FRONTAGE RD. SOUTH