


F.H.W.A. REGION NO.	STATE	PROJECT NO.	FISCAL YEAR	SHEET NO.	TOTAL SHEETS
7	KANSAS	54-87 K-825B-01	2007	537	556

DATE	
BY	
FINAL SURVEY	
PIOTTED AREAS	
CHECKED AREAS	

XS026
 Plotted:
 File: Q:\00011PH2\Vol4
 Drawn by:
 1:100

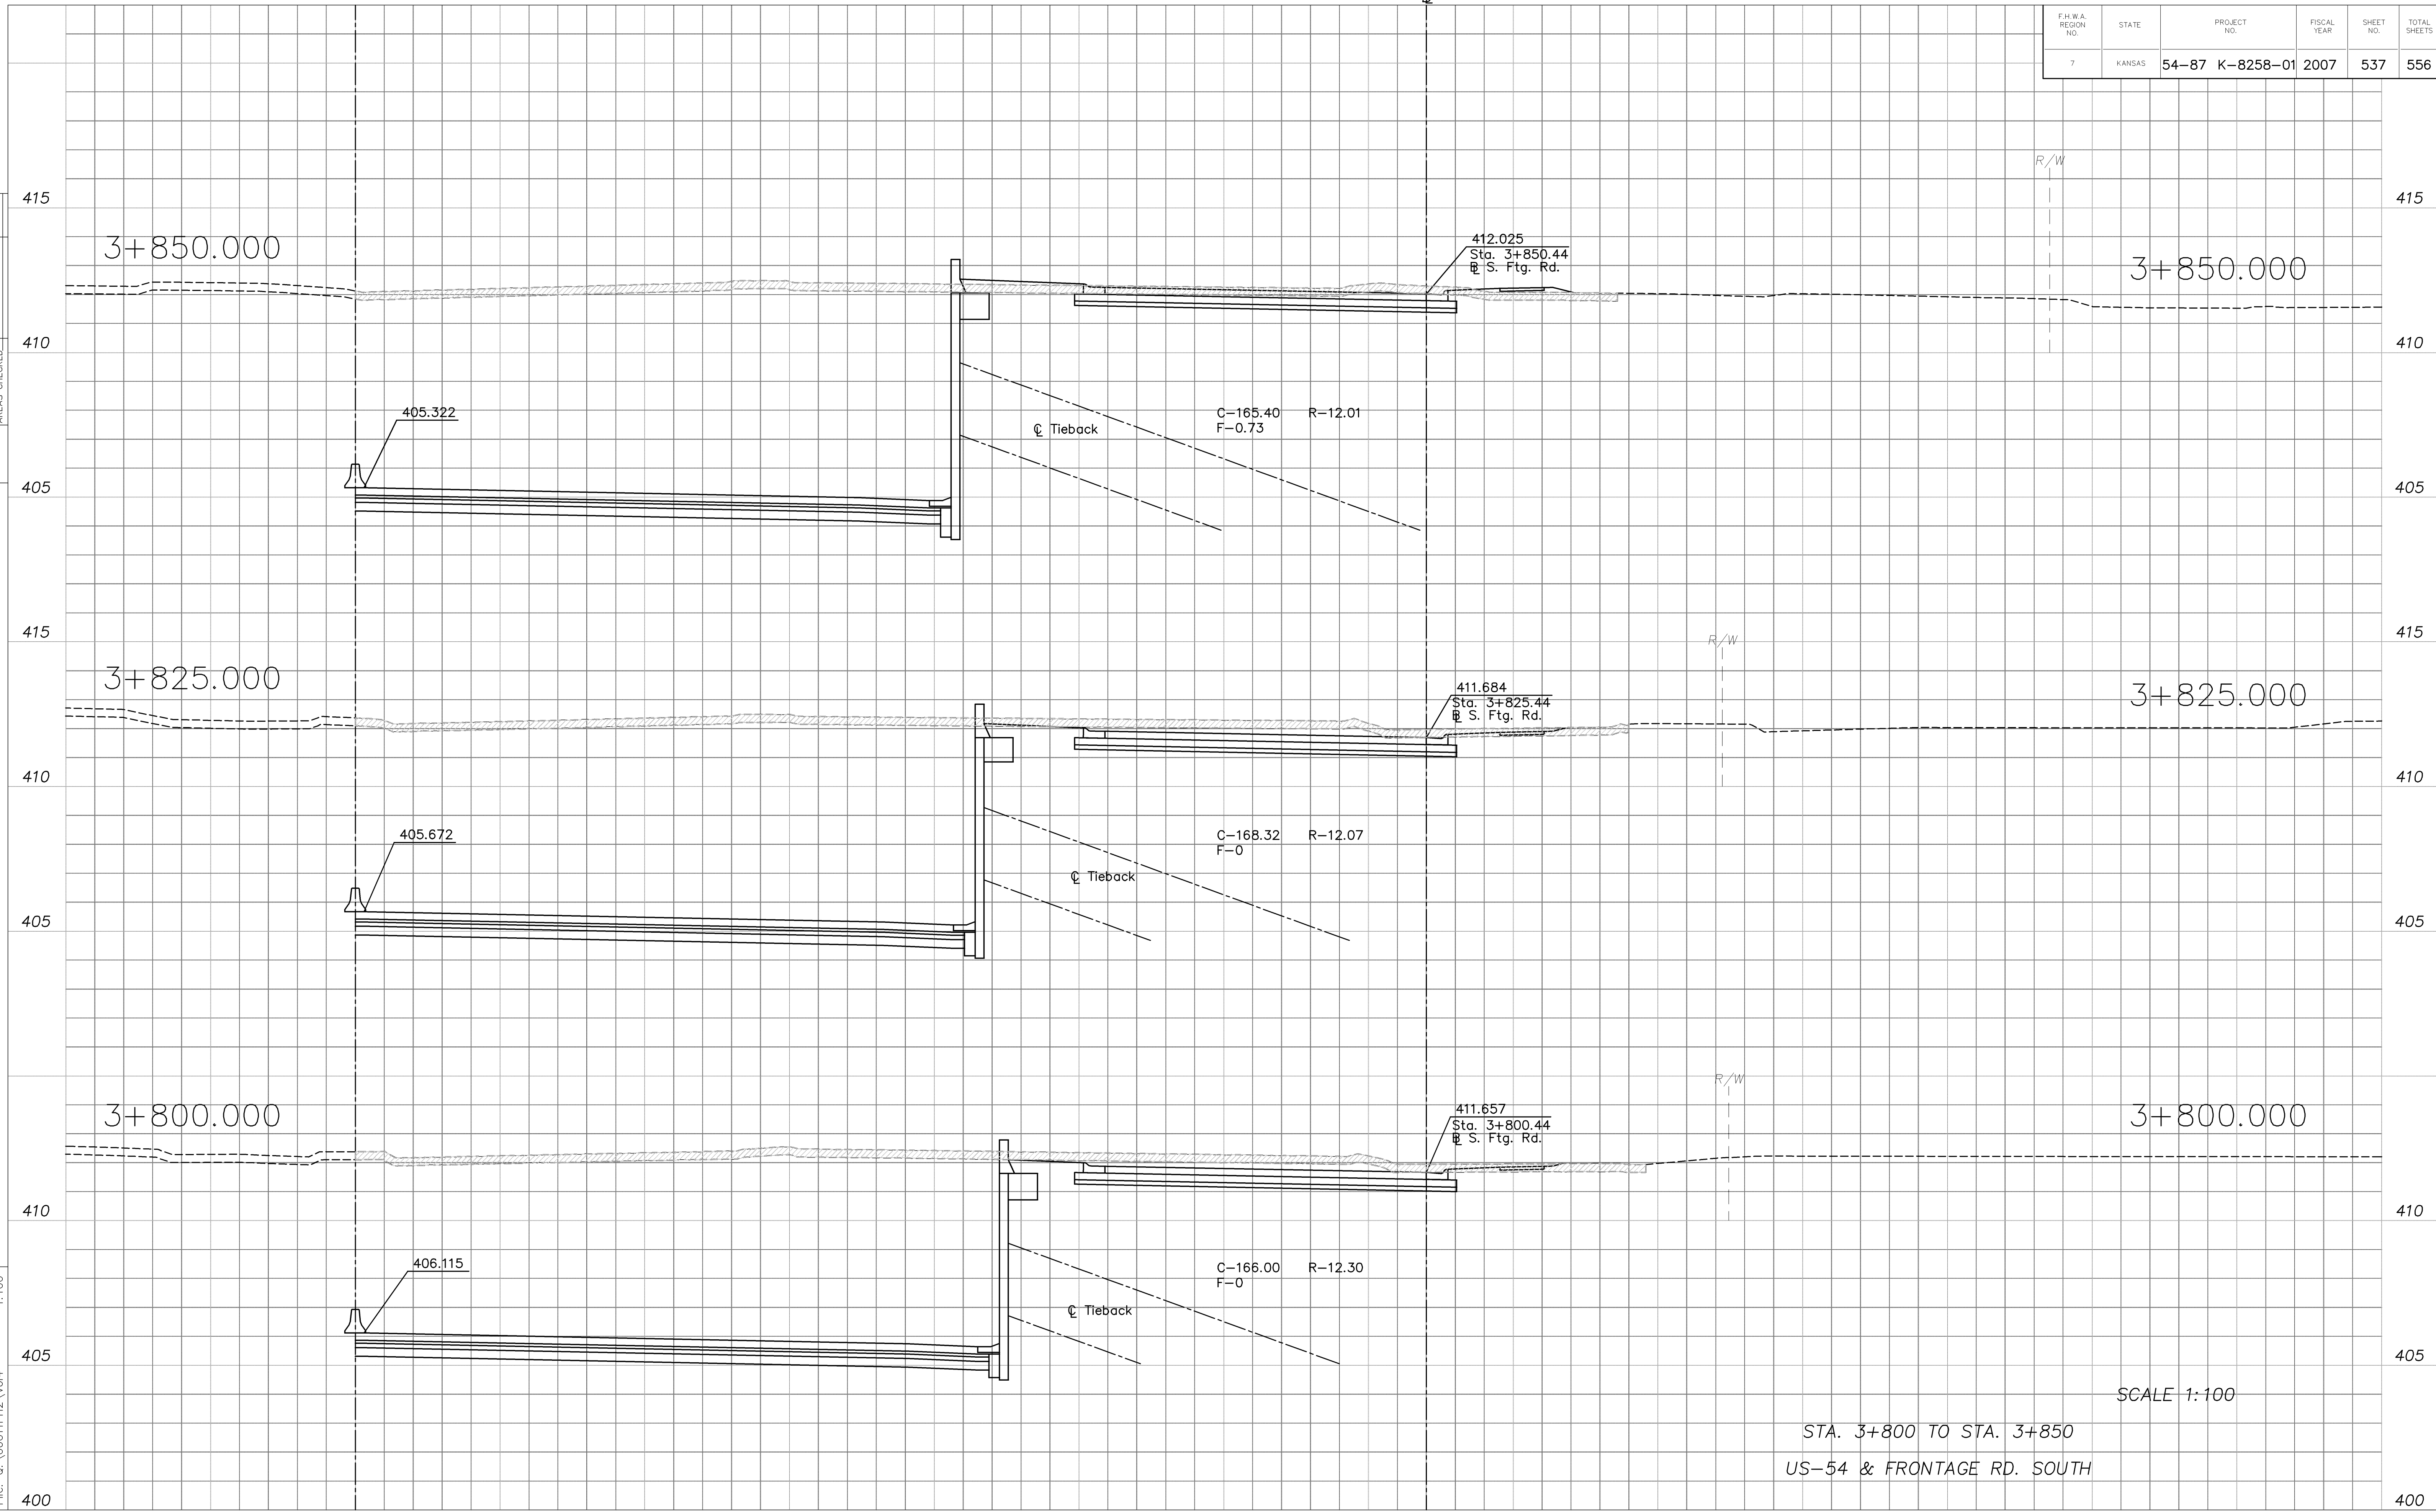

SCALE 1:100
 STA. 3+800 TO STA. 3+850
 US-54 & FRONTAGE RD. SOUTH