


F.H.W.A. REGION NO.	STATE	PROJECT NO.	FISCAL YEAR	SHEET NO.	TOTAL SHEETS
7	KANSAS	54-87 K-8259-01	2007	539	556

BY	DATE
FINAL SURVEY	
PIOTTED AREAS	
AREAS CHECKED	

Drawn by:	Plotted:
File: Q:\00011PH2\Vol4	

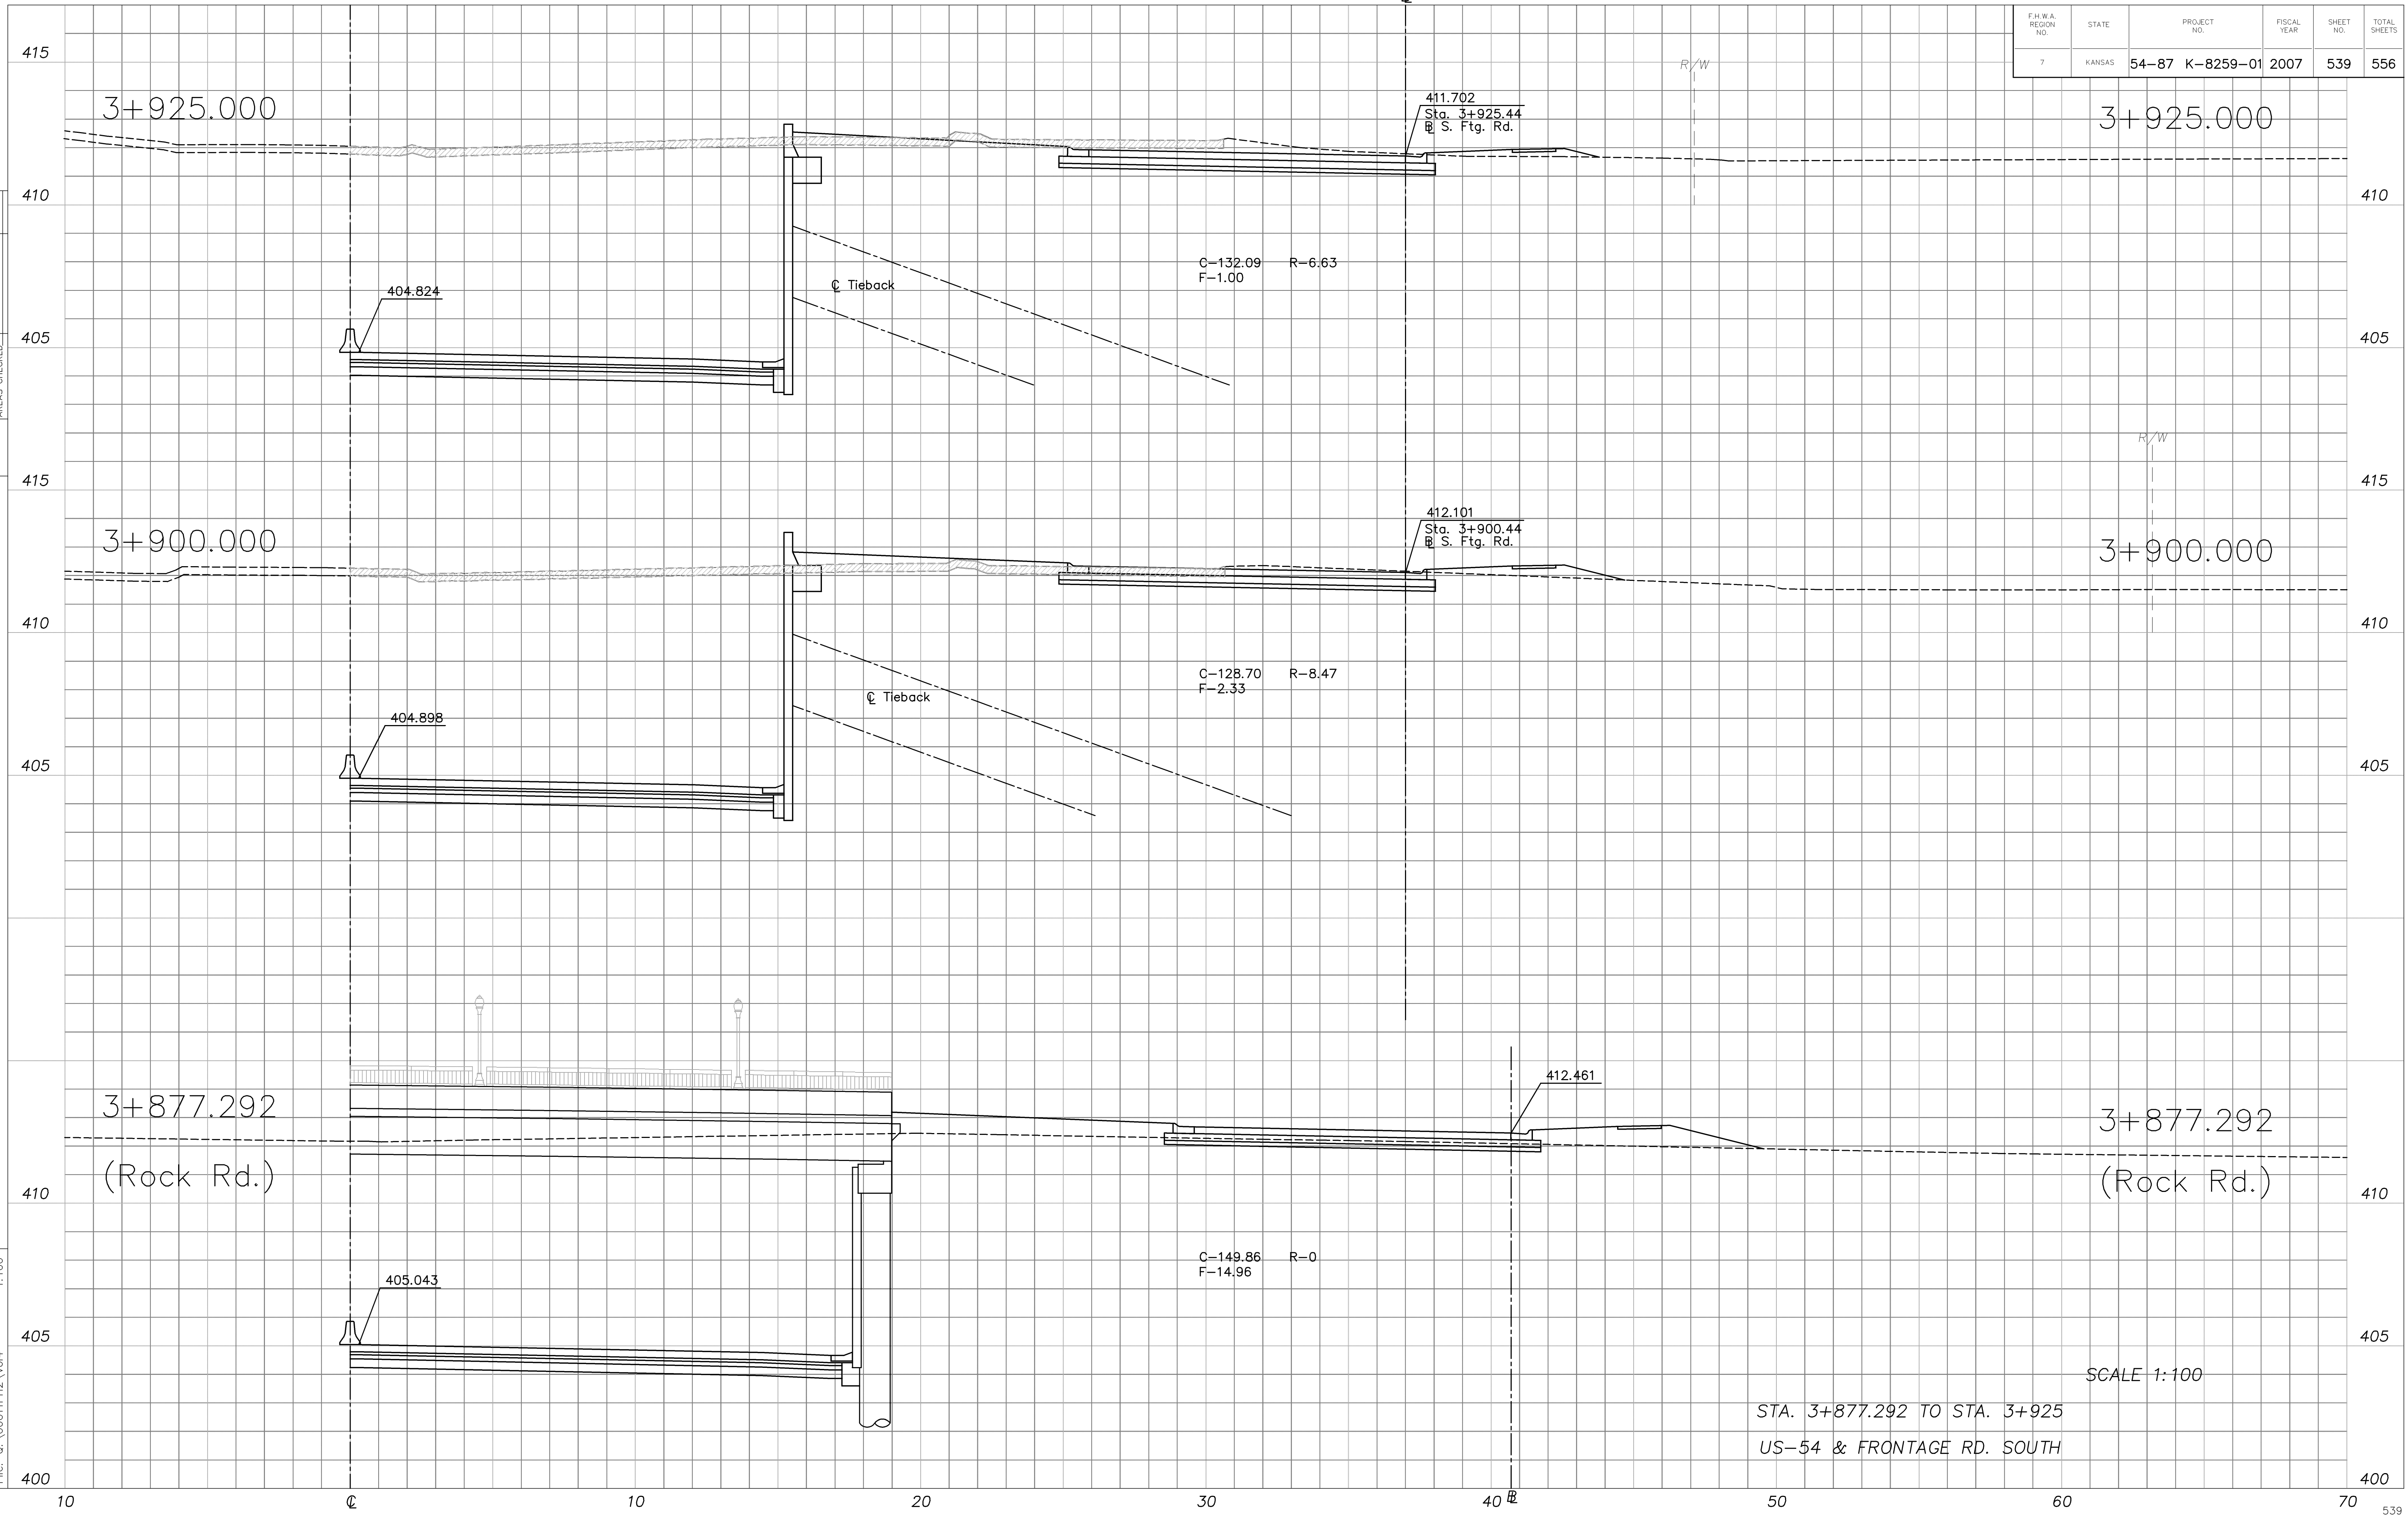

SCALE 1:100  
 STA. 3+877.292 TO STA. 3+925  
 US-54 & FRONTAGE RD. SOUTH