


F.H.W.A. REGION NO.	STATE	PROJECT NO.	FISCAL YEAR	SHEET NO.	TOTAL SHEETS
7	KANSAS	54-87 K-8258-01	2007	540	556

DATE	
BY	
FINAL SURVEY	
PLOTTED AREAS	
CHECKED AREAS	

XS029
 Plotted:
 File: Q:\00011PH2\Vol4
 Drawn by:
 1:100

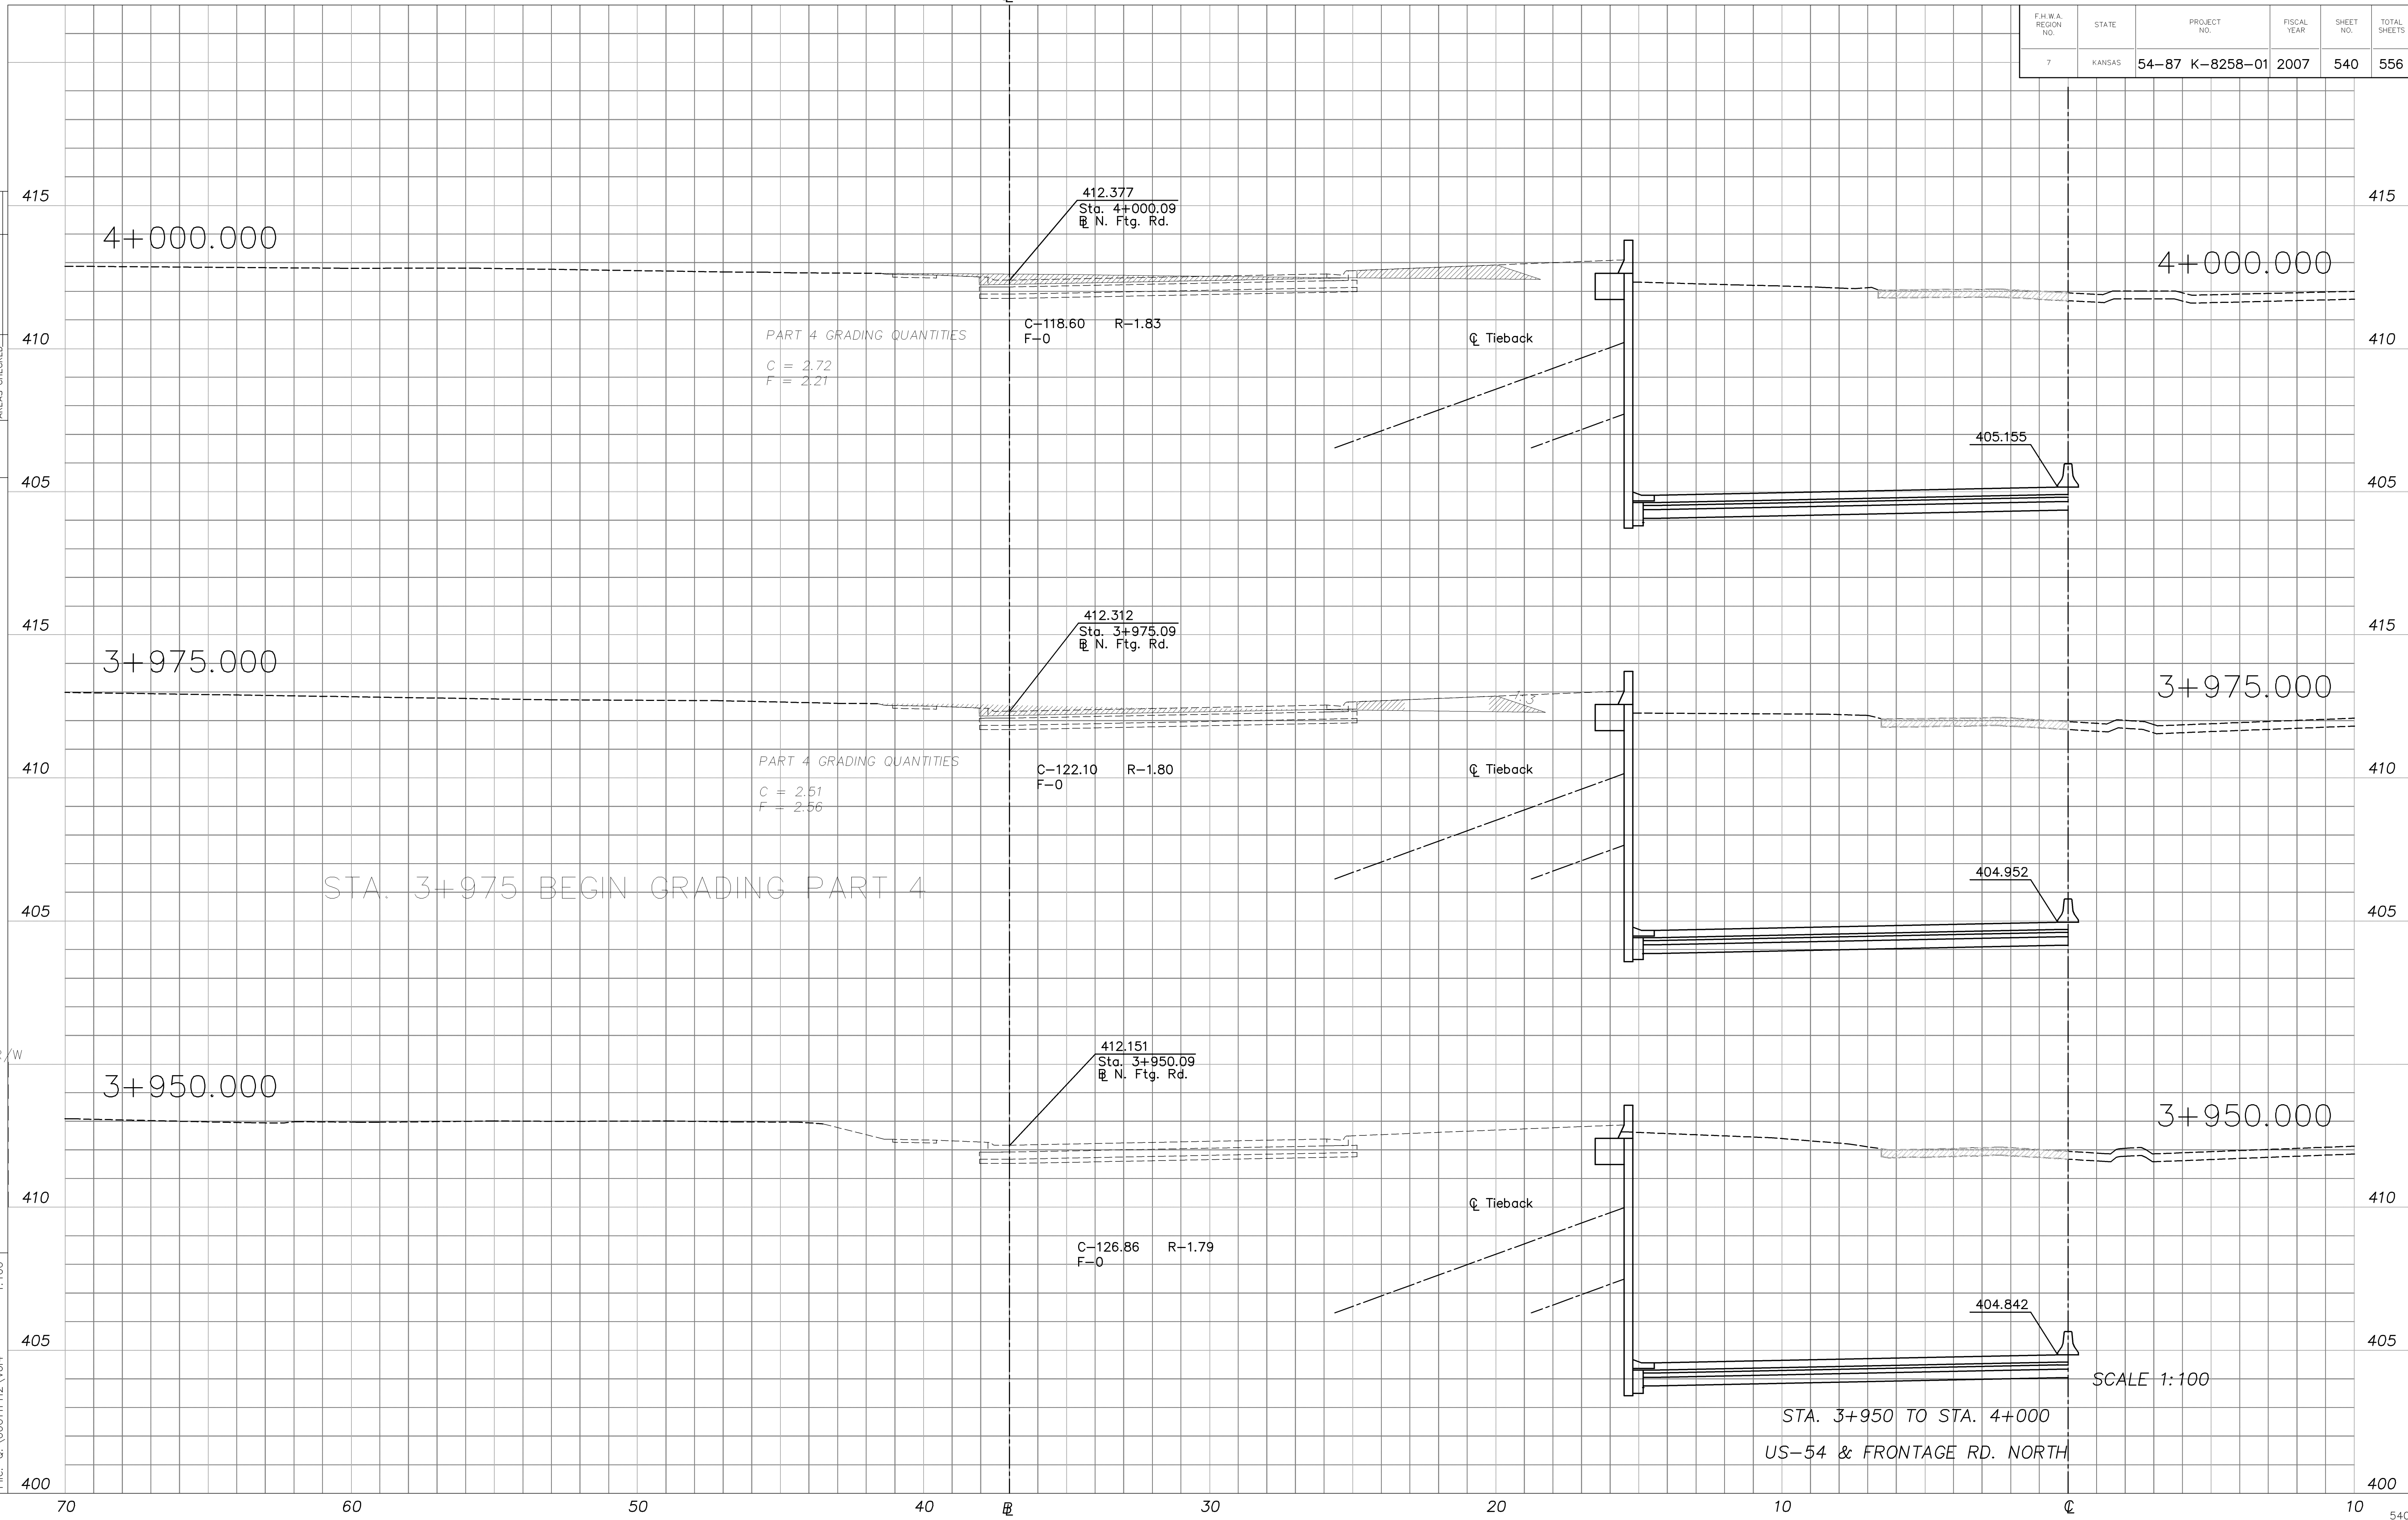

STA. 3+975 BEGIN GRADING PART 4

STA. 3+950 TO STA. 4+000
 US-54 & FRONTAGE RD. NORTH

SCALE 1:100