


F.H.W.A. REGION NO.	STATE	PROJECT NO.	FISCAL YEAR	SHEET NO.	TOTAL SHEETS
7	KANSAS	54-87 K-8258-01	2007	543	556

DATE	
BY	
FINAL SURVEY	
PLOTTED AREAS	
CHECKED AREAS	

Drawn by: XS032
 File: Q:\00011PH2\Vol4
 Plotted: 1:100

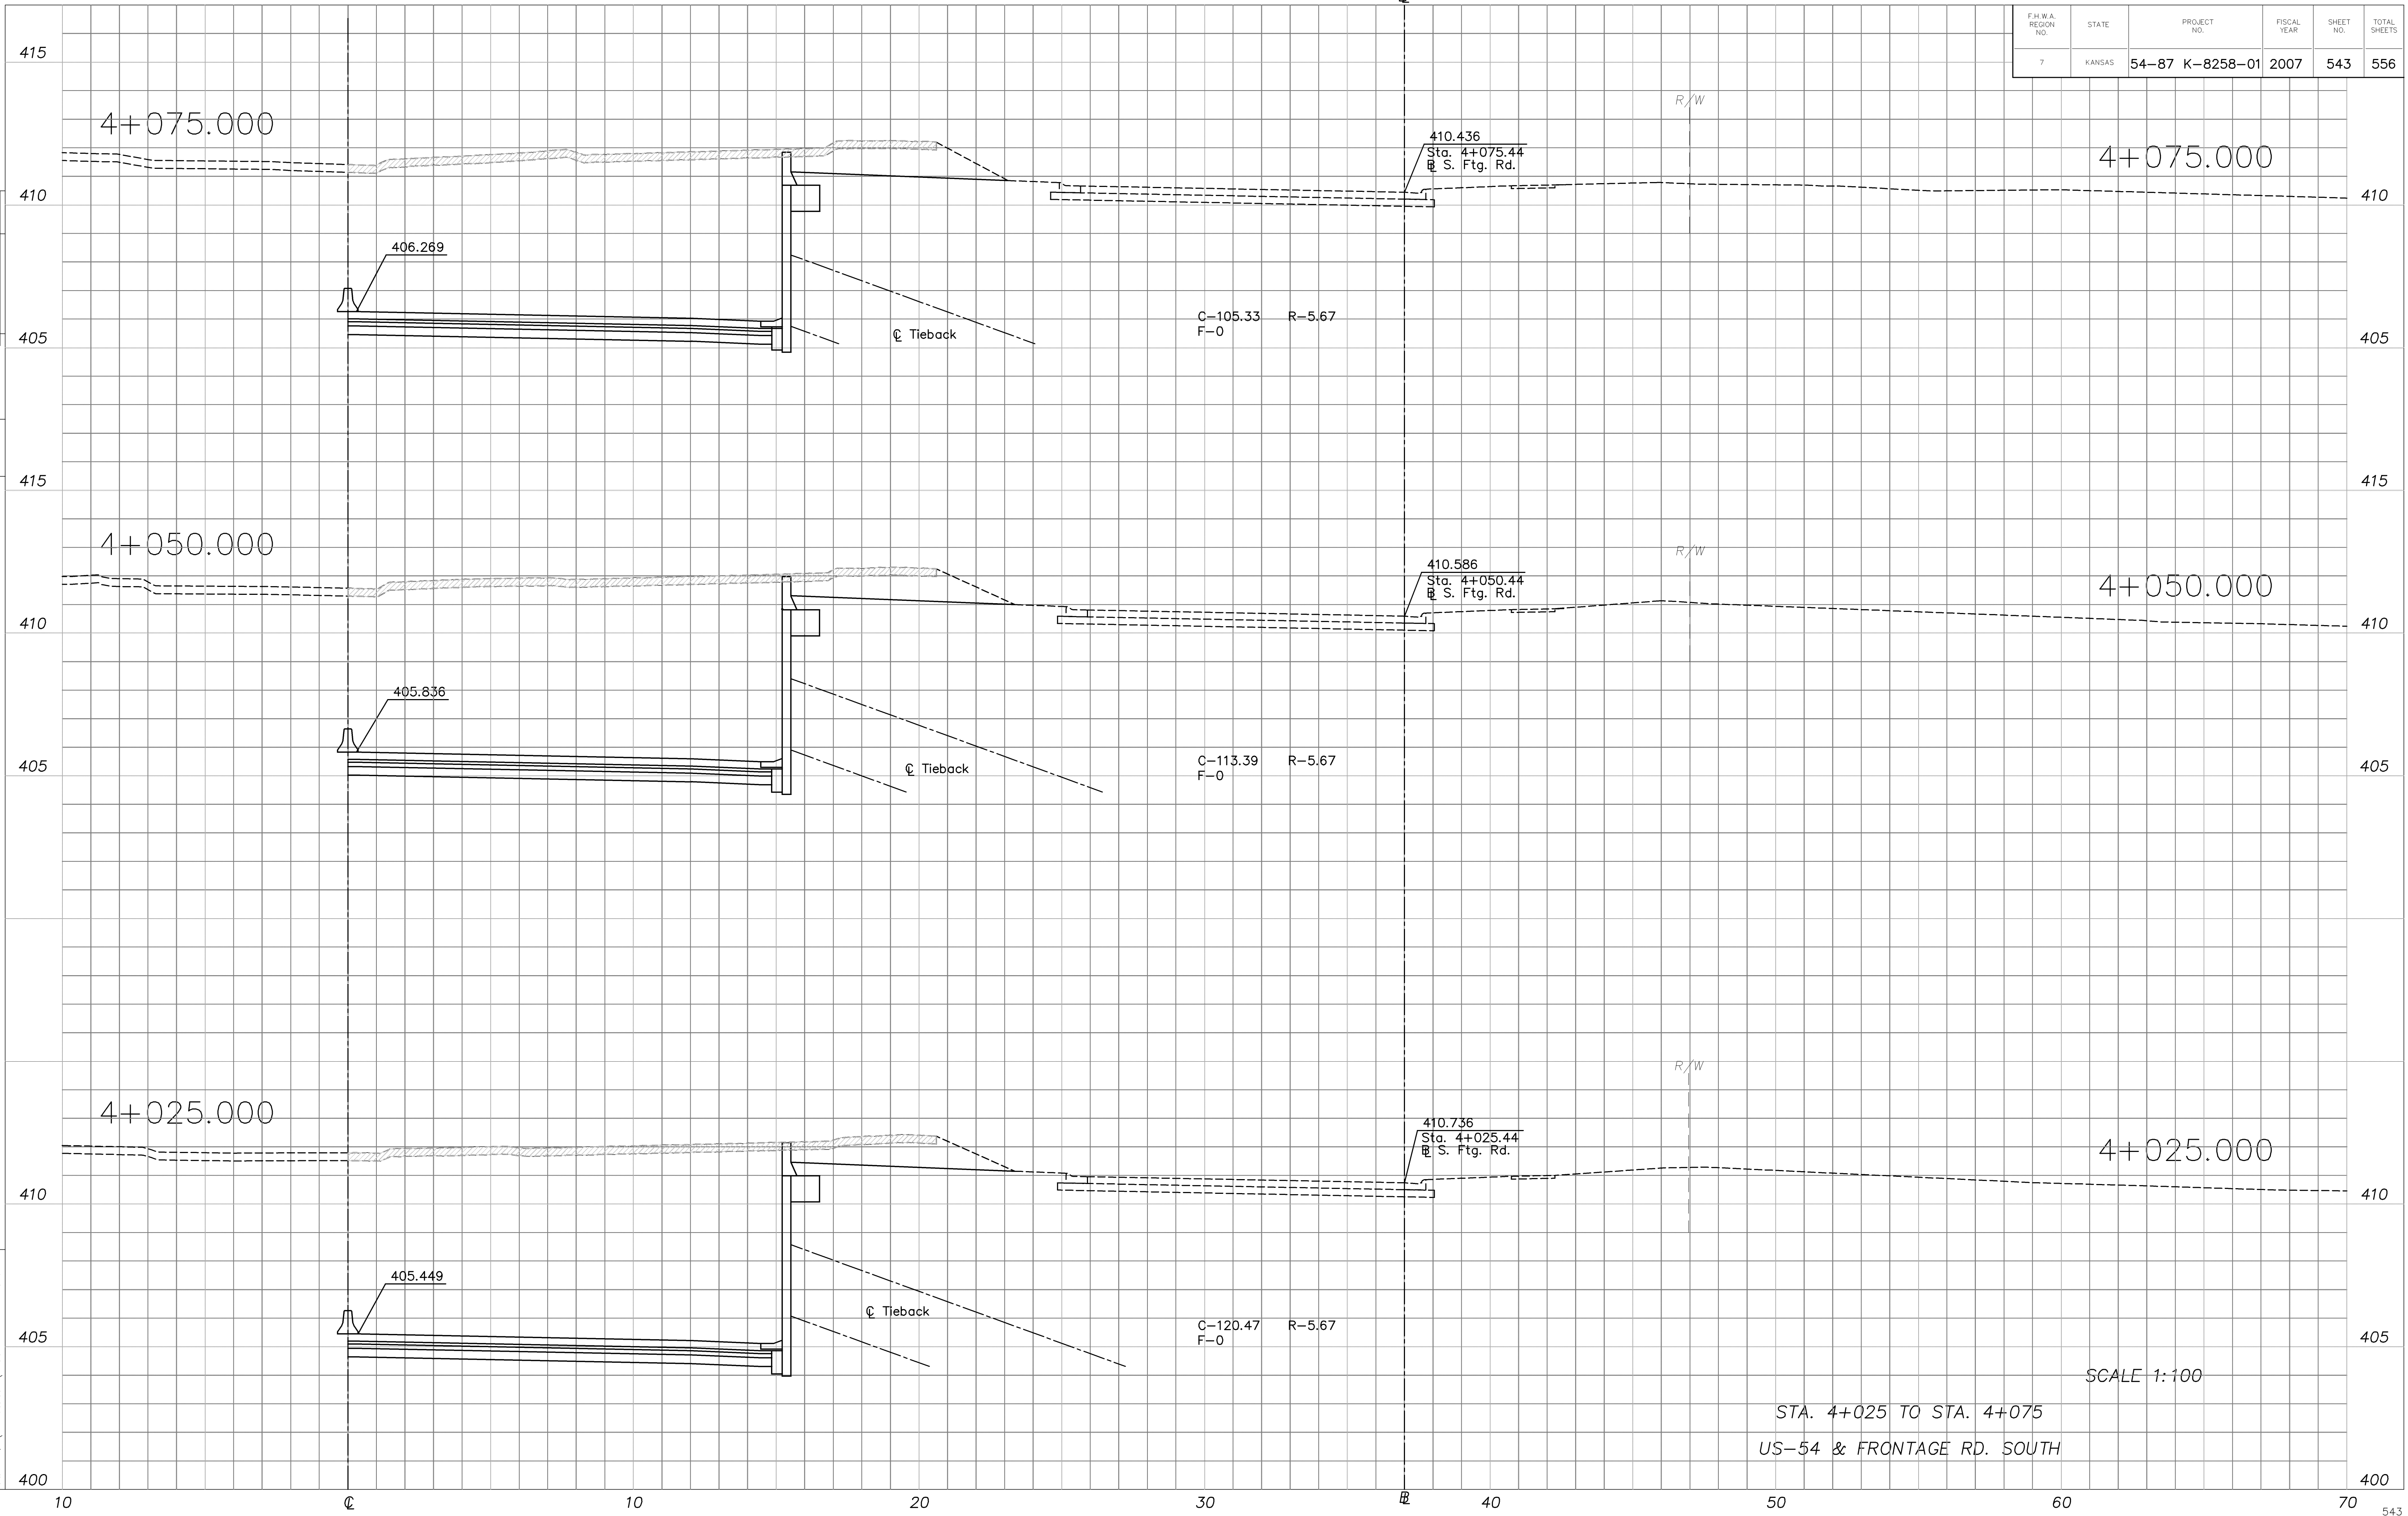

SCALE 1:100

STA. 4+025 TO STA. 4+075
 US-54 & FRONTAGE RD. SOUTH