


F.H.W.A. REGION NO.	STATE	PROJECT NO.	FISCAL YEAR	SHEET NO.	TOTAL SHEETS
7	KANSAS	54-87 K-8258-01	2007	548	556

STA. 4+244.422 END CONSTRUCTION THIS PROJECT

DATE	
BY	
FINAL SURVEY	
PLOTTED AREAS	
CHECKED AREAS	

XS036
1:100
Plotted:
File: Q:\00011PH2\Vol4
Drawn by:

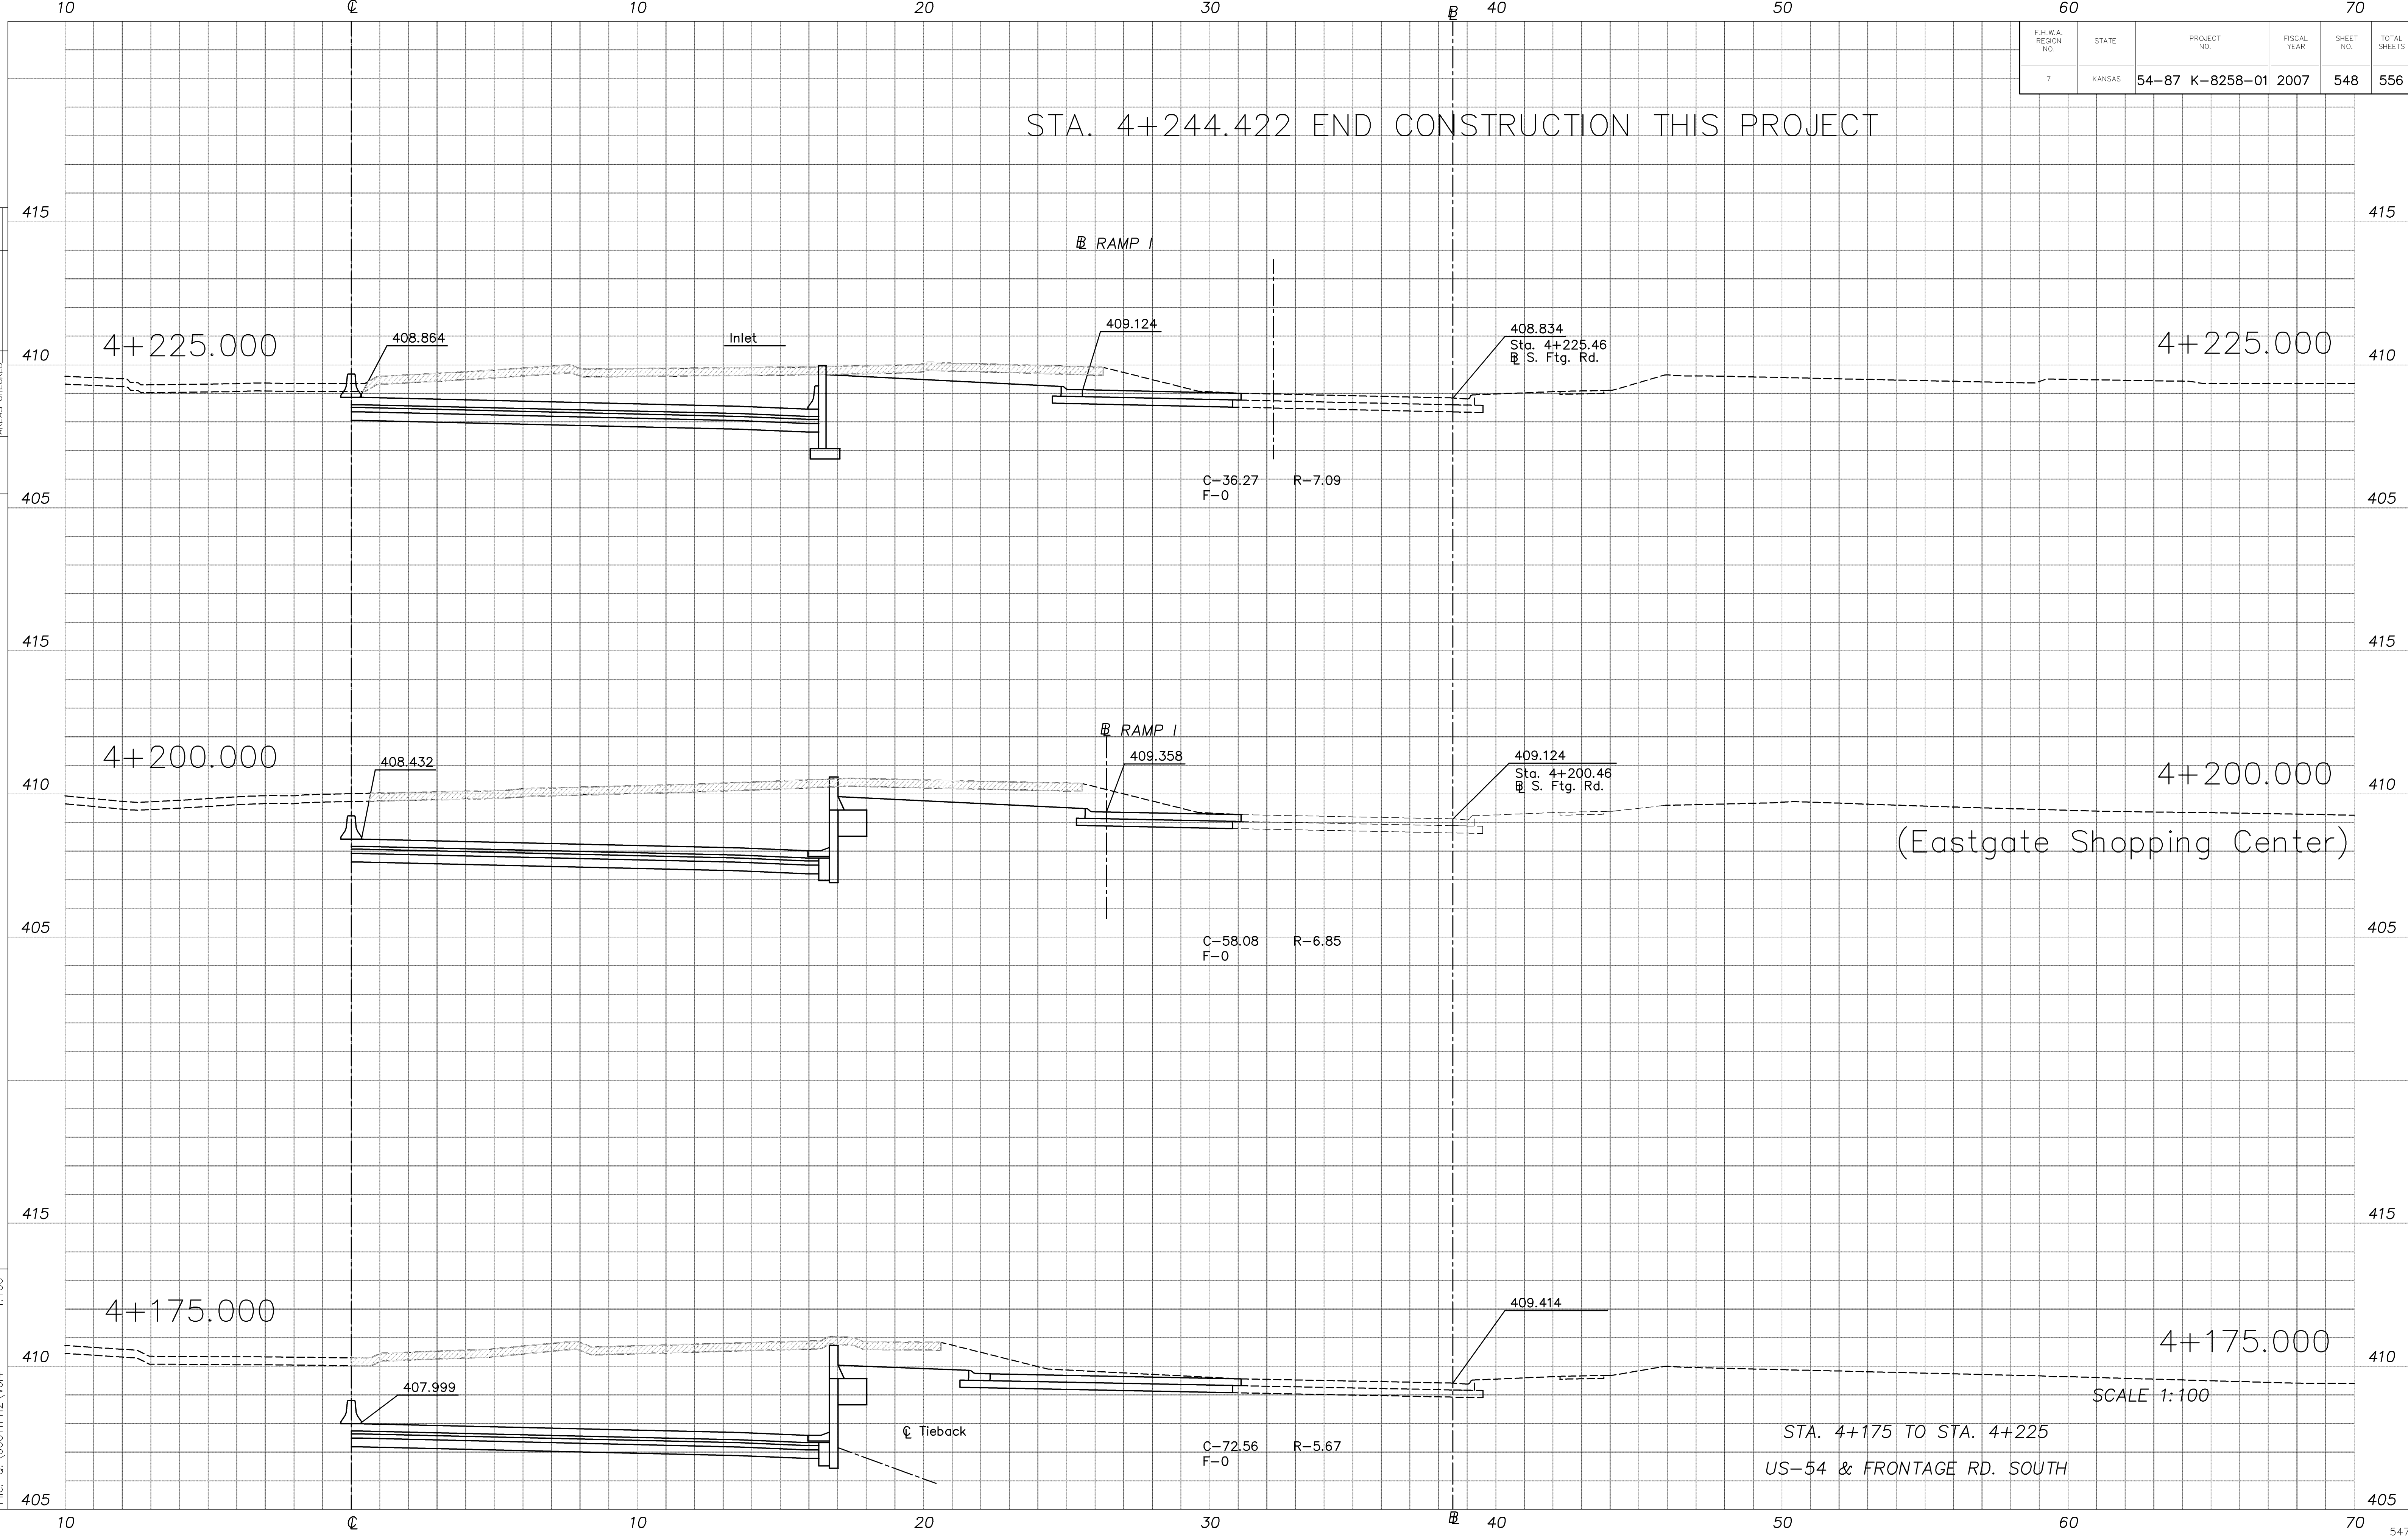

STA. 4+175 TO STA. 4+225
US-54 & FRONTAGE RD. SOUTH

SCALE 1:100