


F.H.W.A. REGION NO.	STATE	PROJECT NO.	YEAR	SHEET NO.	TOTAL SHEETS
7	KANSAS	54-87 K-8258-01	2007	550	556

DATE	BY

FINAL SURVEY	PLOTTED AREAS	CHECKED AREAS

XS067
1:100
Drawn by: G:\0001PH2\Vol4
Plotter:

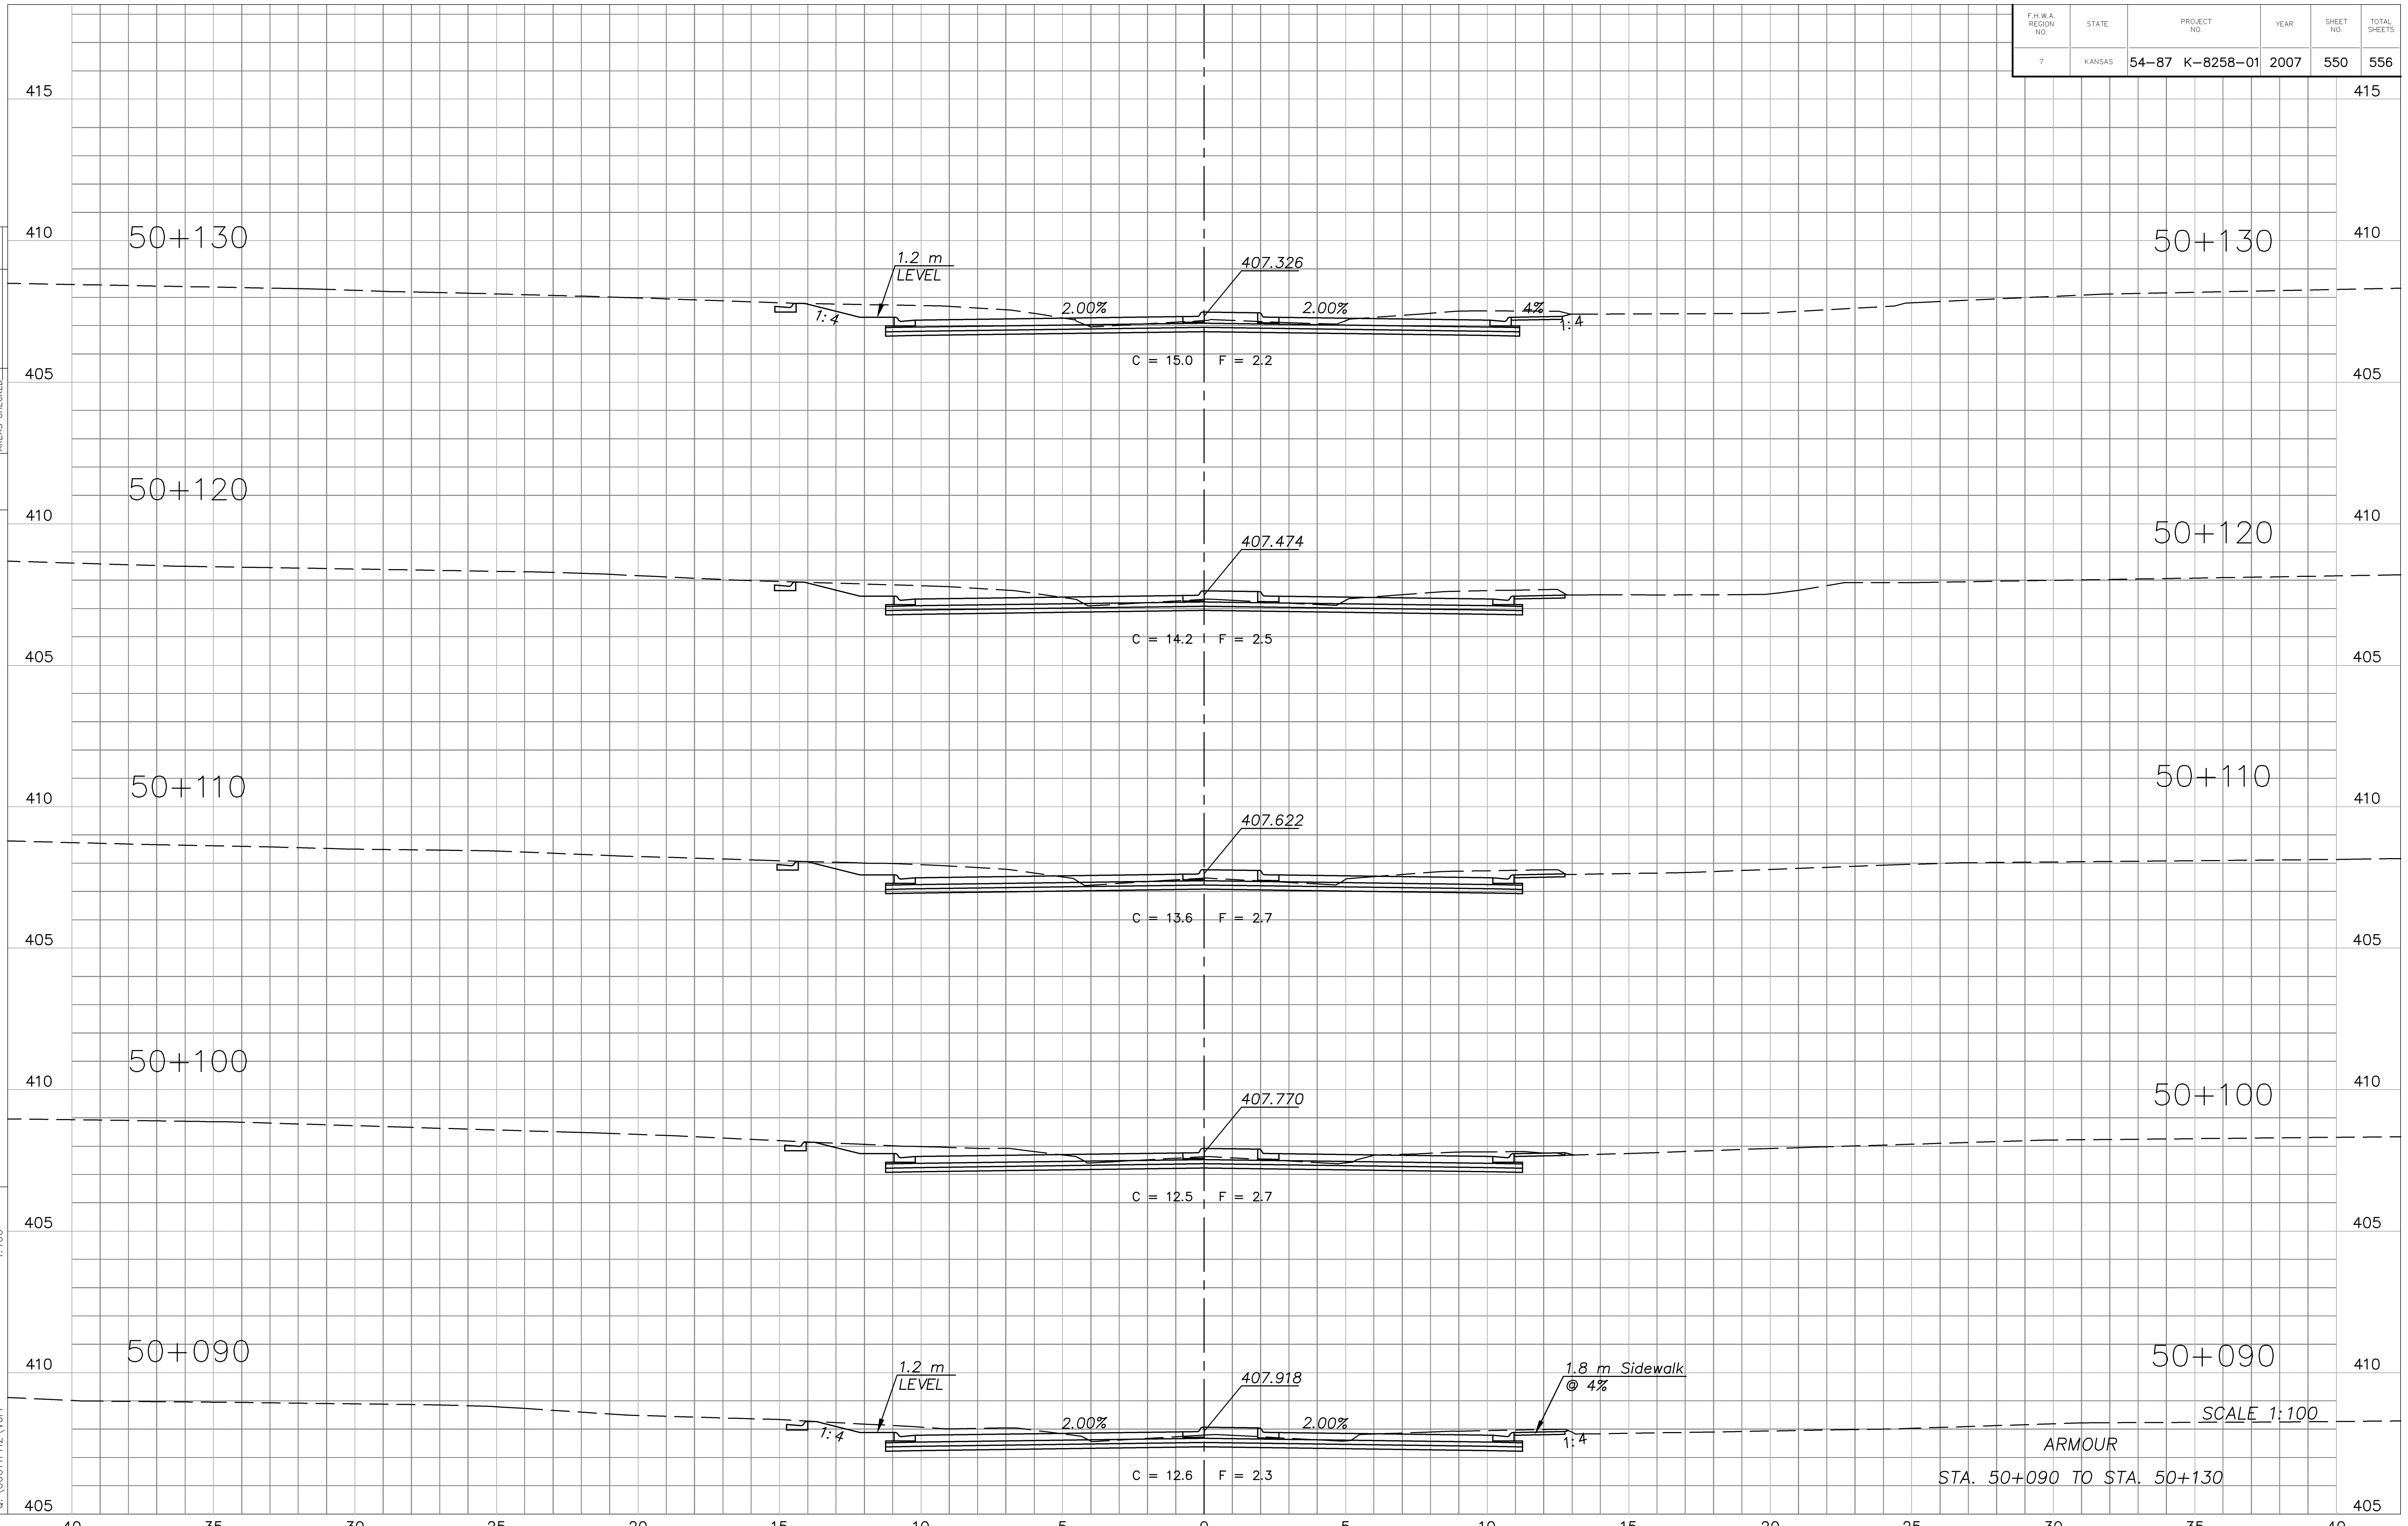

SCALE 1:100

ARMOUR

STA. 50+090 TO STA. 50+130