

40

30

20

10

0


10

20

30

STATE	PROJECT NO.	FISCAL YEAR	SHEET NO.	TOTAL SHEETS
KANSAS	54-87 K-8258-01	2007	553	556

DATE	
BY	
FINAL SURVEY	
PLOTTED AREAS	
CHECKED AREAS	

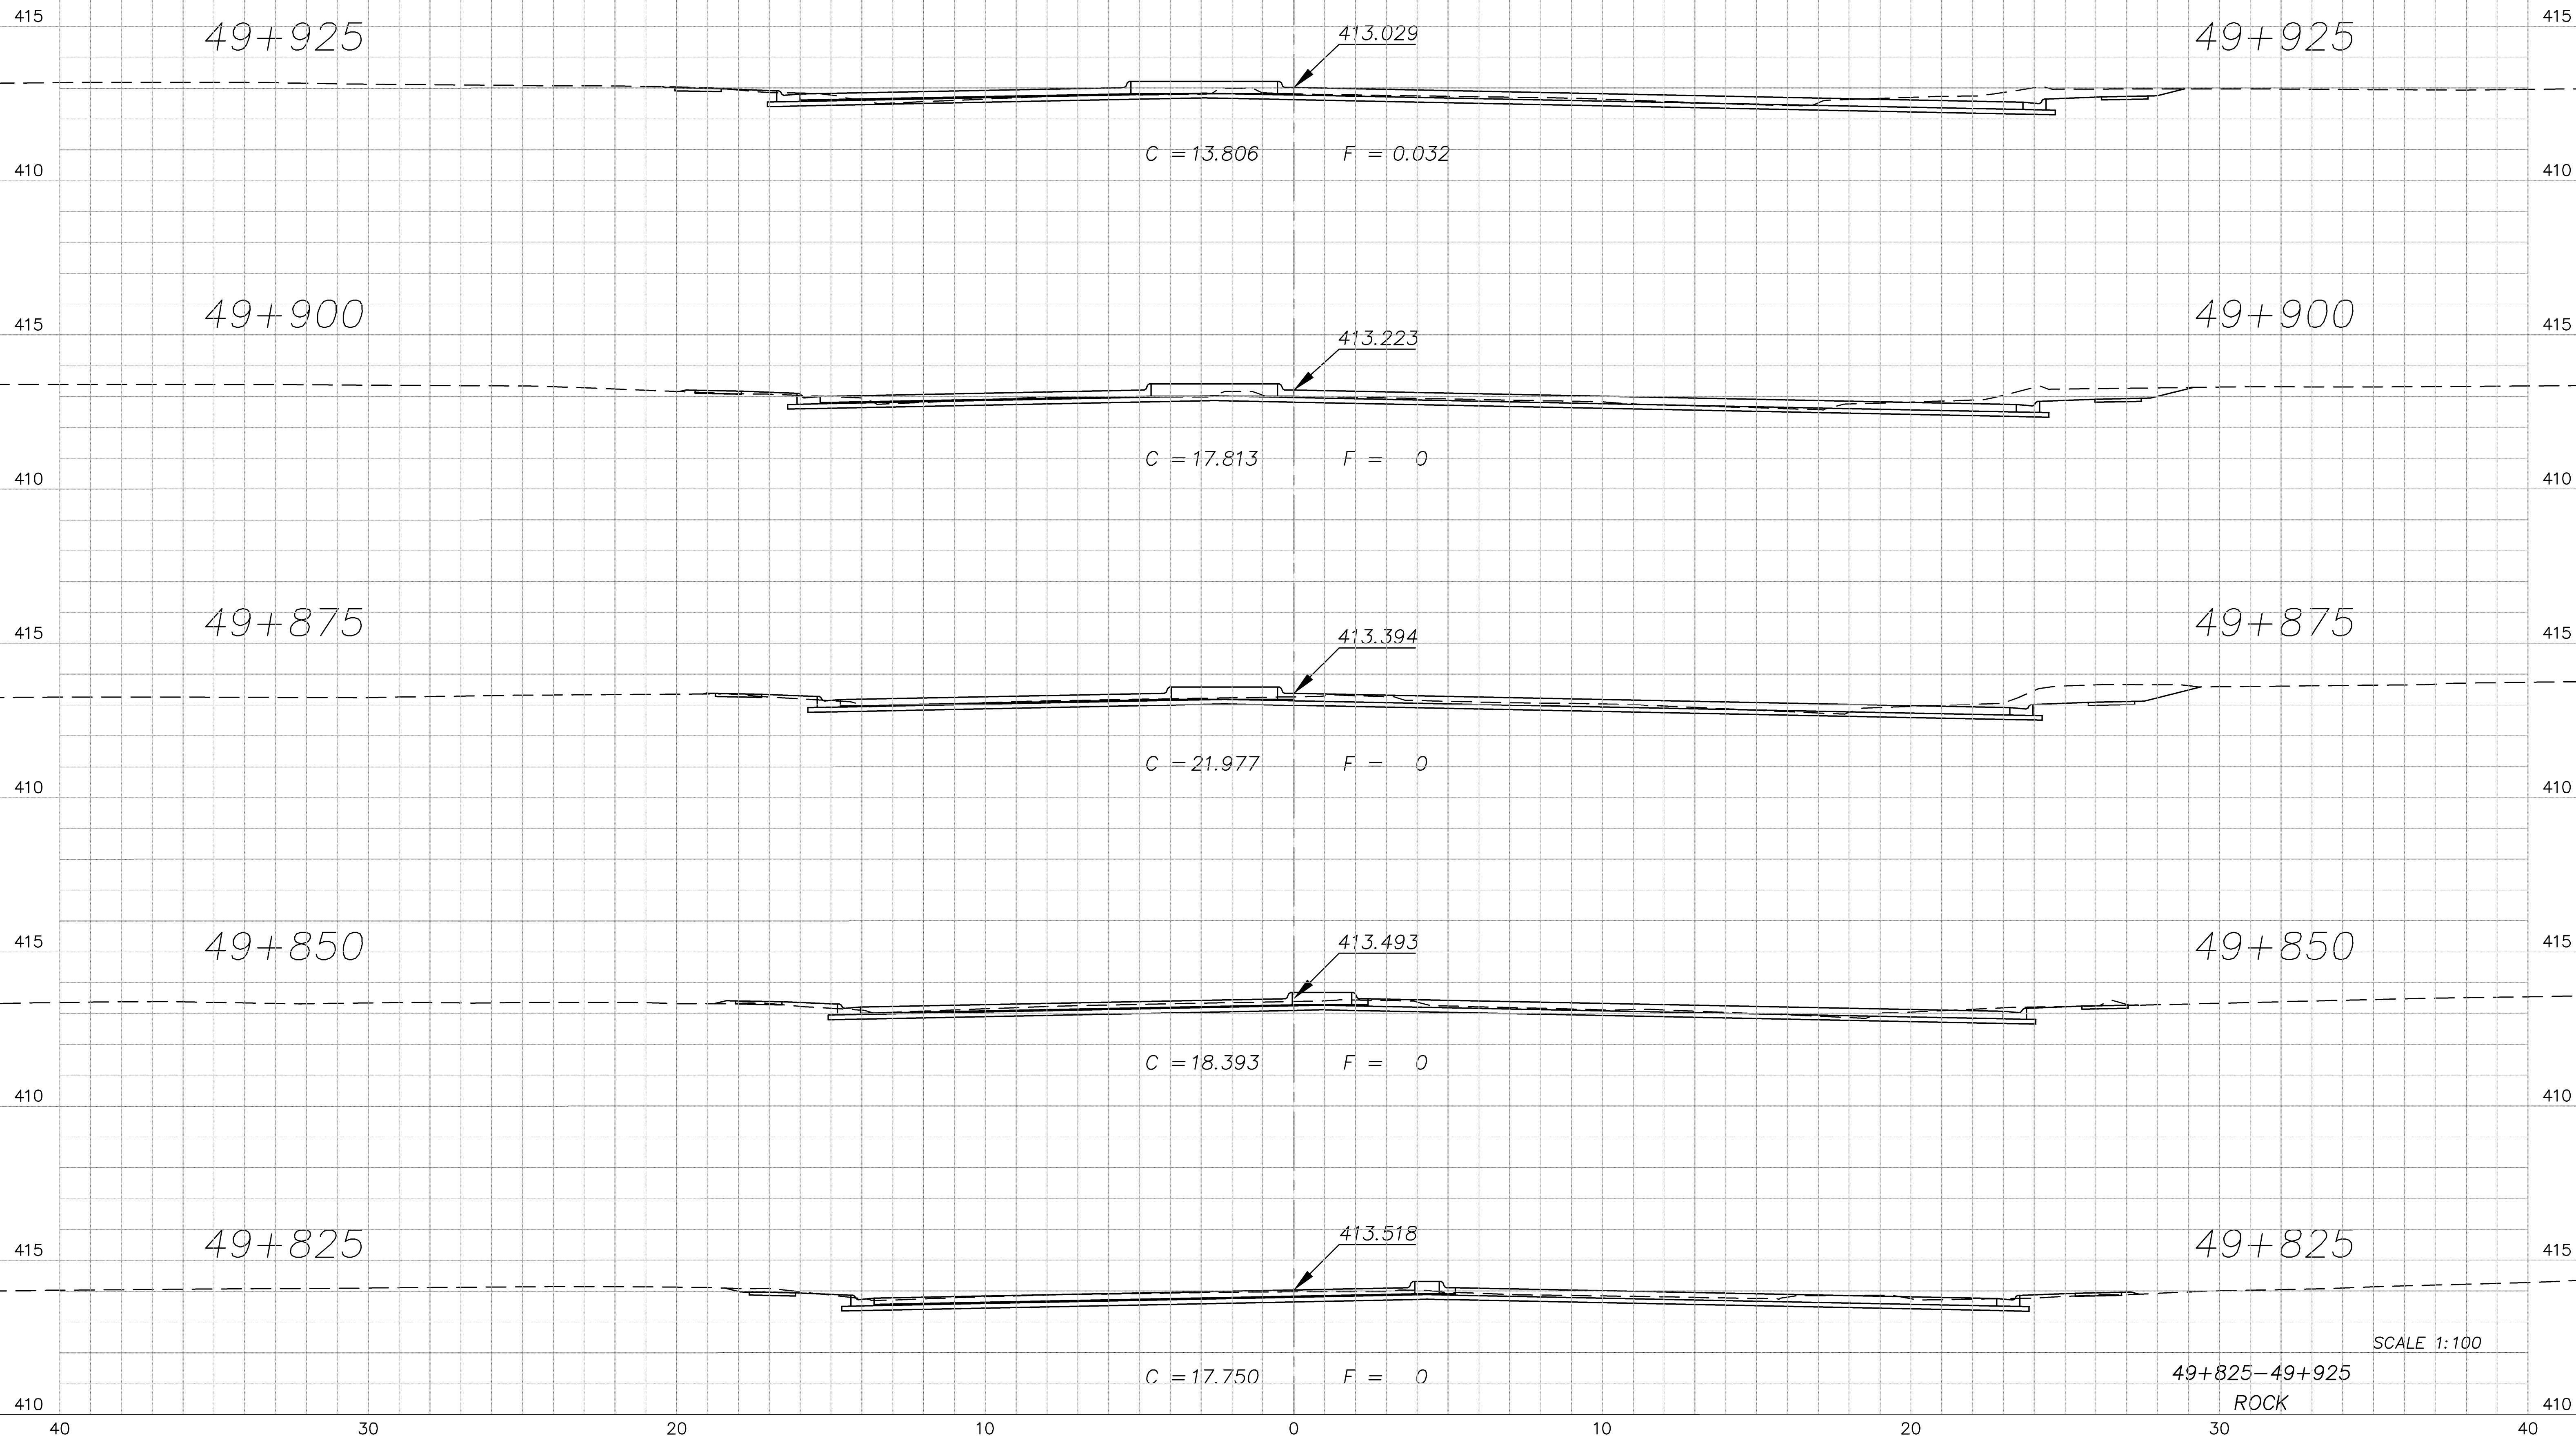

Drawn by: [] Plotted: []
 File: O:\00011ph2\Vol4

SCALE 1:100

49+825-49+925
ROCK