

40

30

20

10

0

10


20

30

STATE	PROJECT NO.	FISCAL YEAR	SHEET NO.	TOTAL SHEETS
KANSAS	54-87 K-8258-01	2007	556	556

DATE	BY

FINAL SURVEY	PIOTTED AREAS	CHECKED

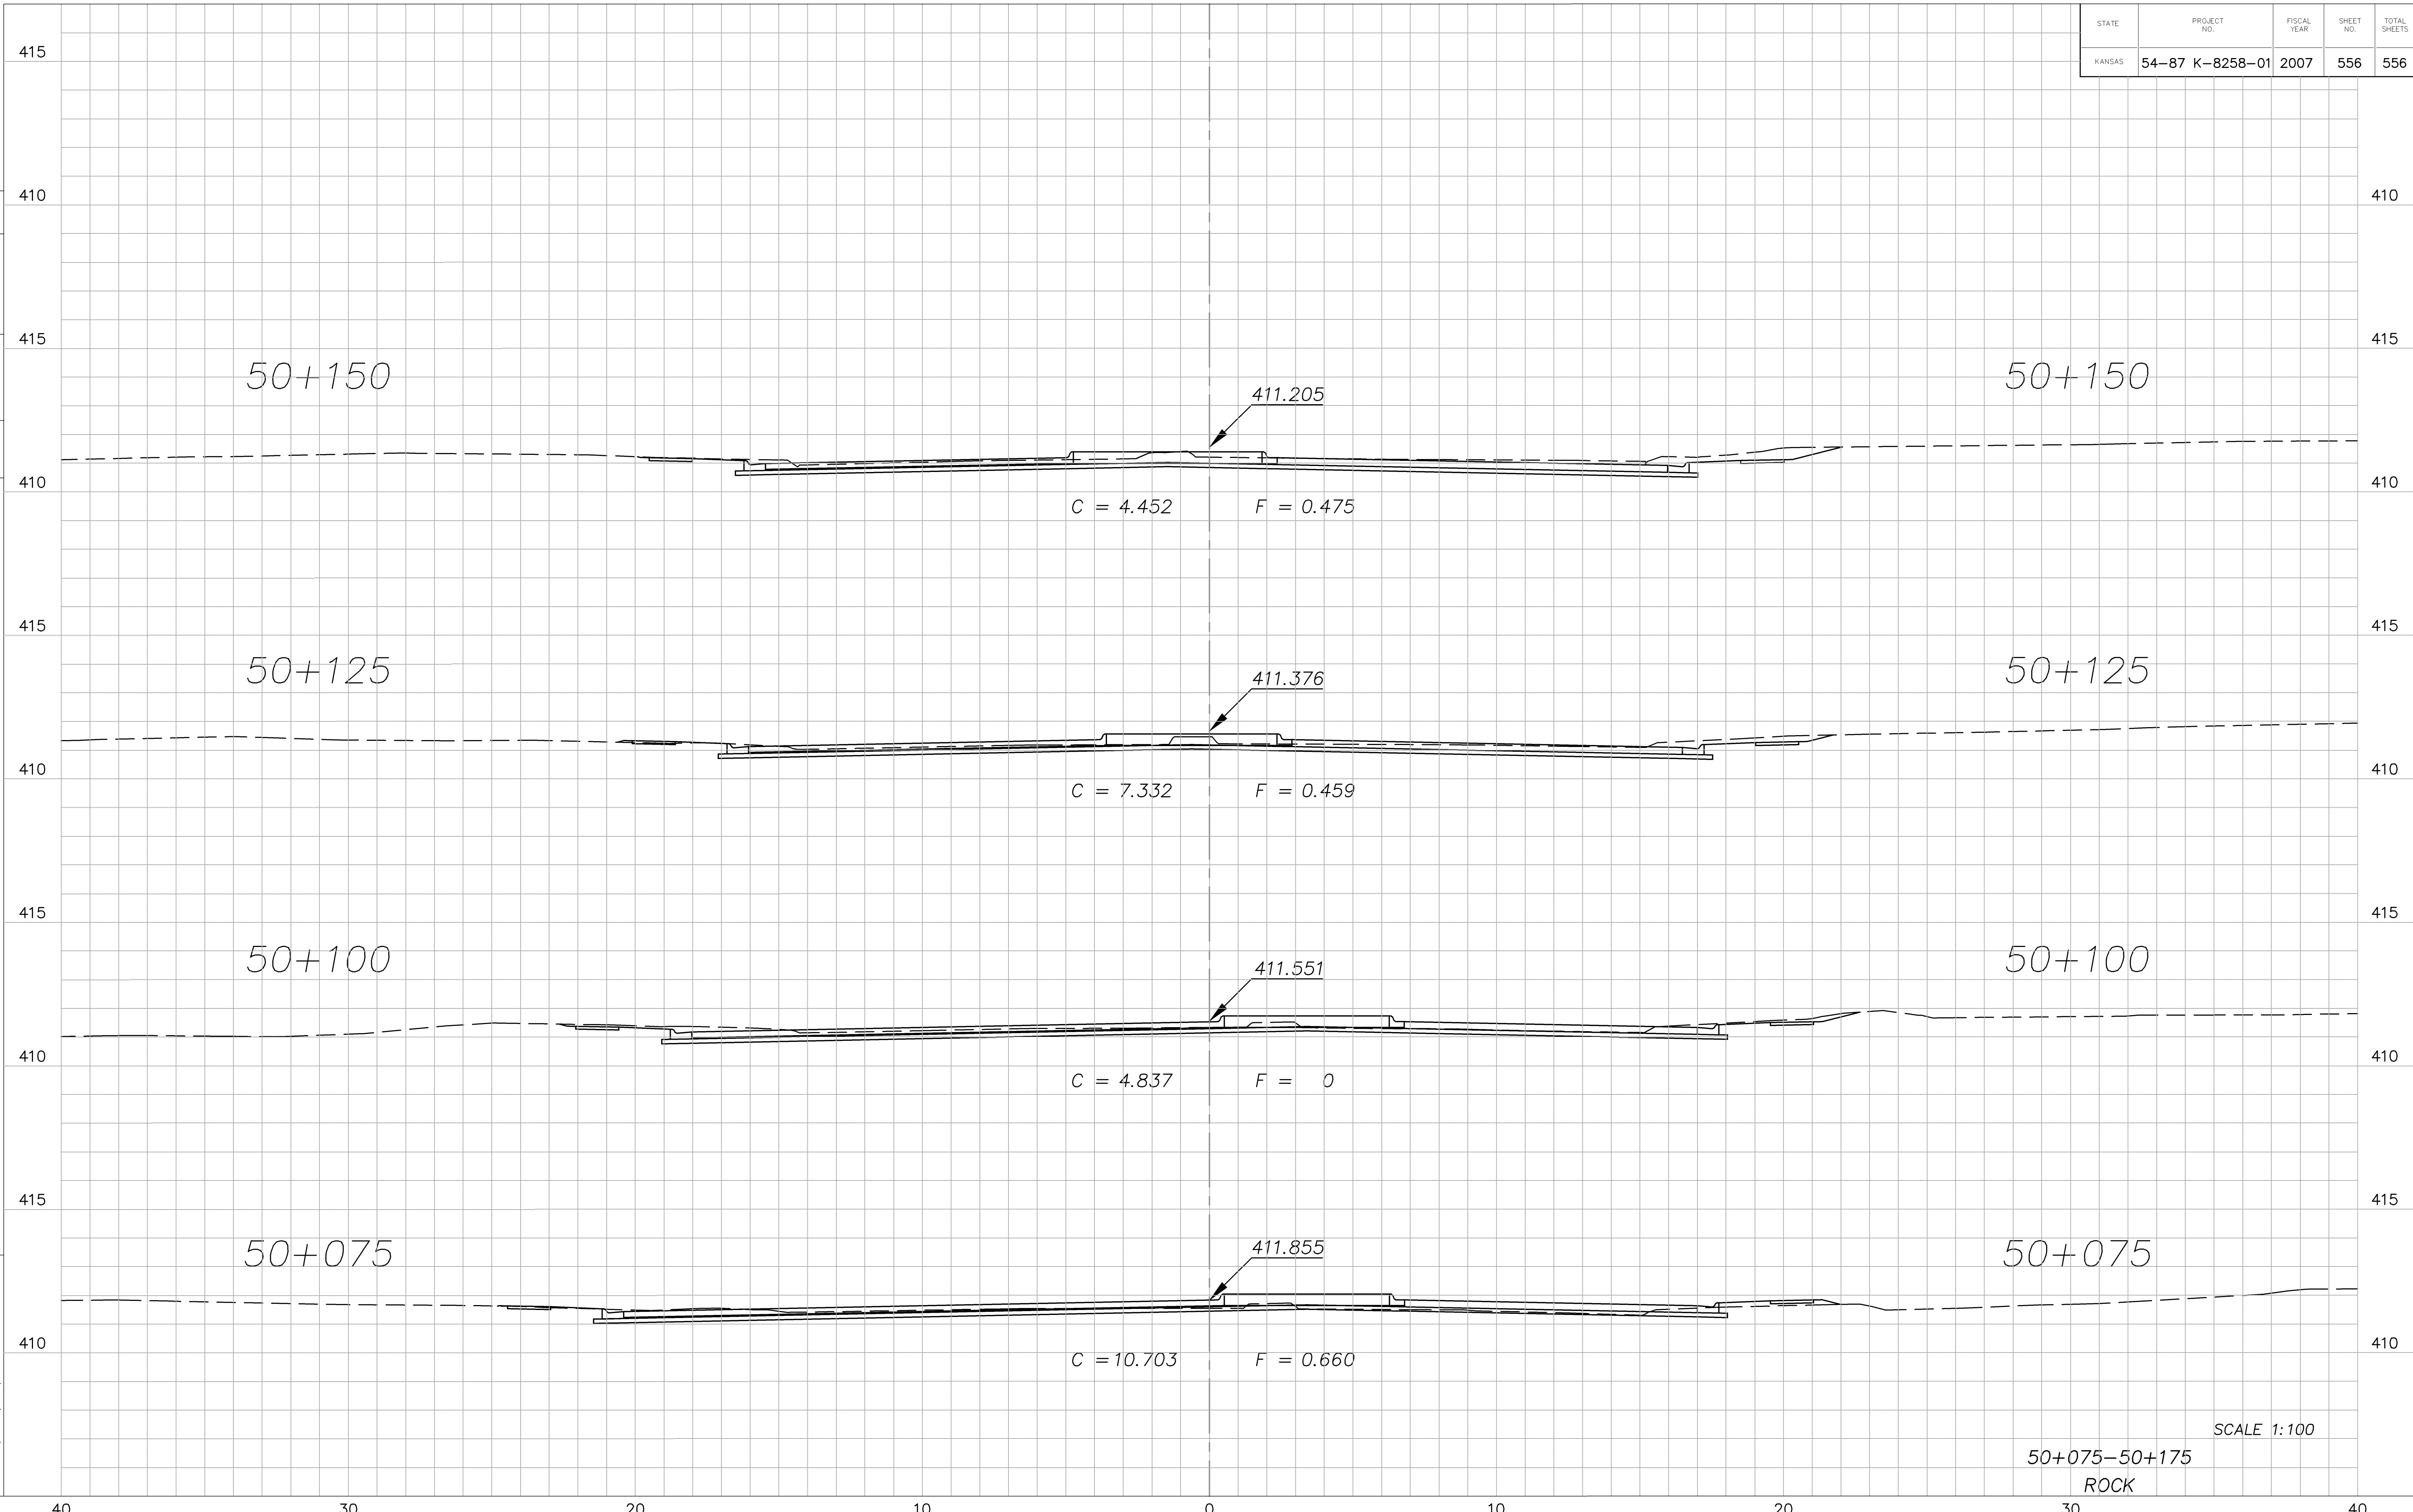

Drawn by:
 File: O:\00011ph2\Vol4

1:100

SCALE 1:100

50+075-50+175
 ROCK