


WATER DISTRIBUTION SYSTEM PLANS FOR  
**BOTANICA - THE WICHITA GARDENS**  
STREETS AND UTILITIES IMPROVEMENTS

**LINE 2**  
SHEET TITLE  
448-90483  
PROJECT NUMBER


DFL  
DESIGN BY  
DMU  
DRAWN BY  
GJA  
CHECKED BY

ISSUED  
June 2010  
REVISED


SHEET NO.  
4 of 10

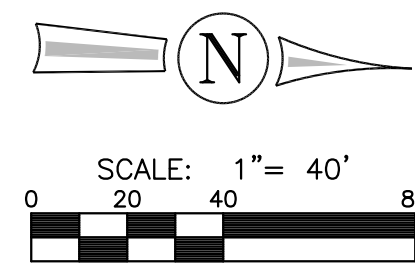

**NOTES:**  
CONTRACTOR TO VERIFY THE DEPTH AND LOCATION OF EXISTING UTILITIES PRIOR TO CONSTRUCTION.  
THE CONTRACTOR WILL BE RESPONSIBLE FOR MAINTAINING PEDESTRIAN ACCESS TO COW TOWN DURING CONSTRUCTION.

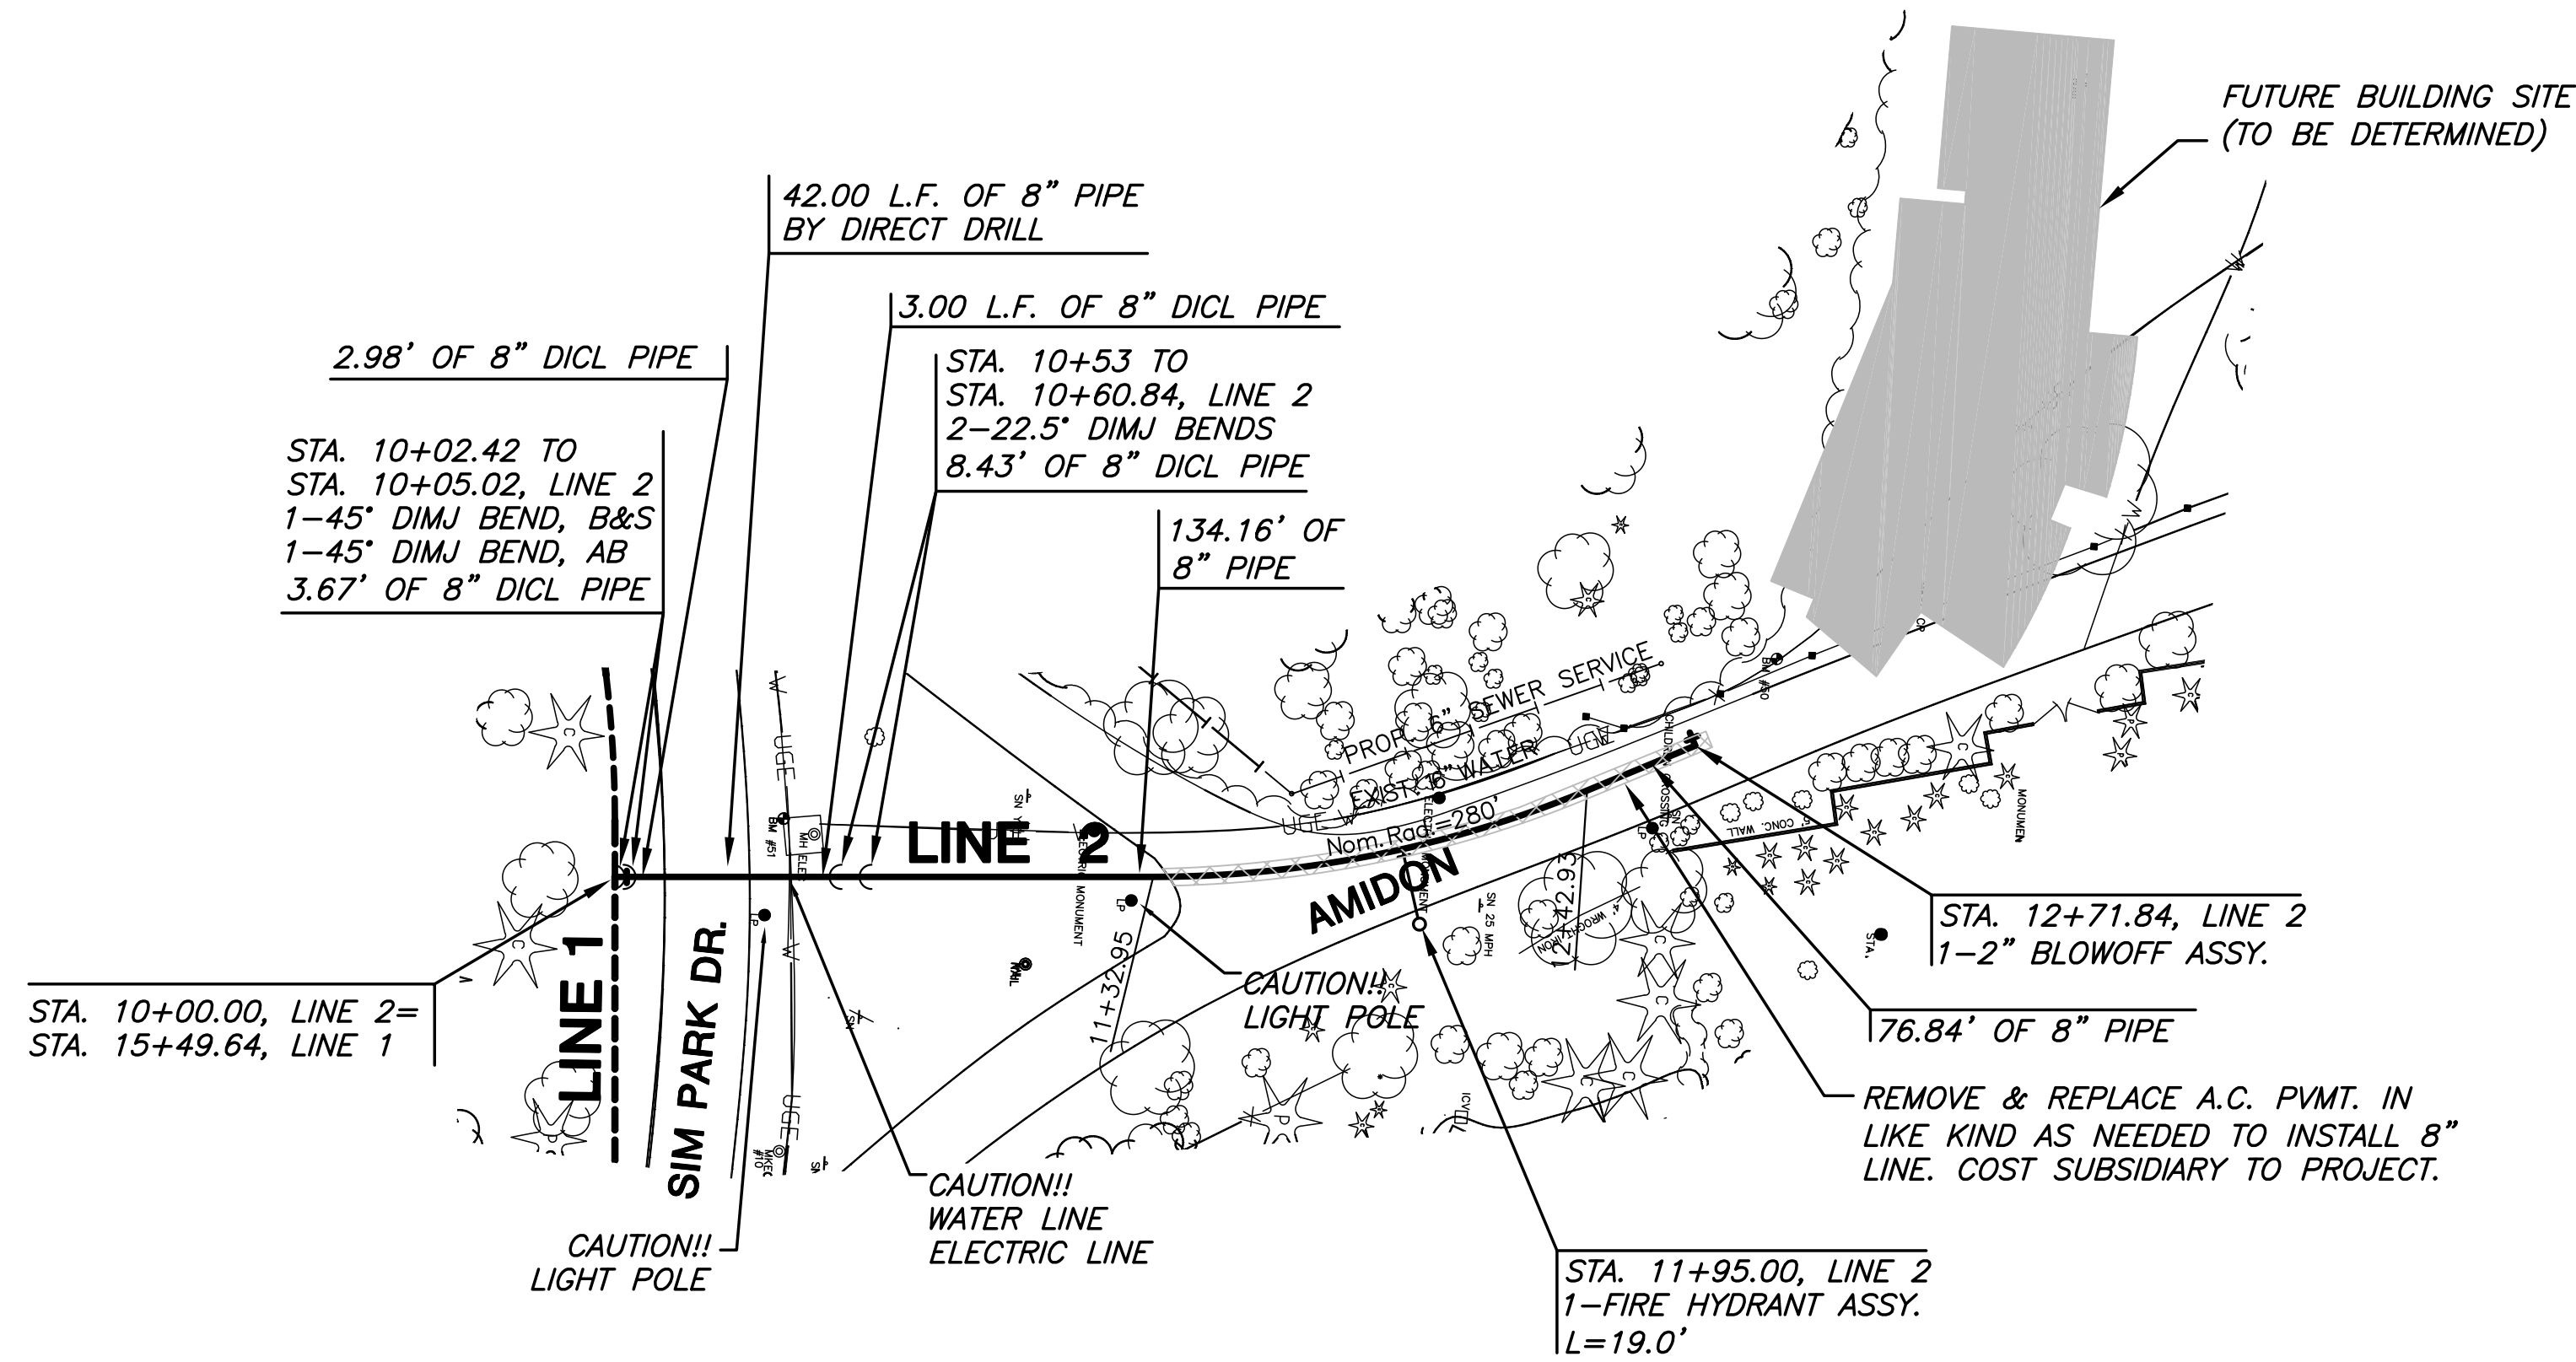

**PLAN LINE 2**

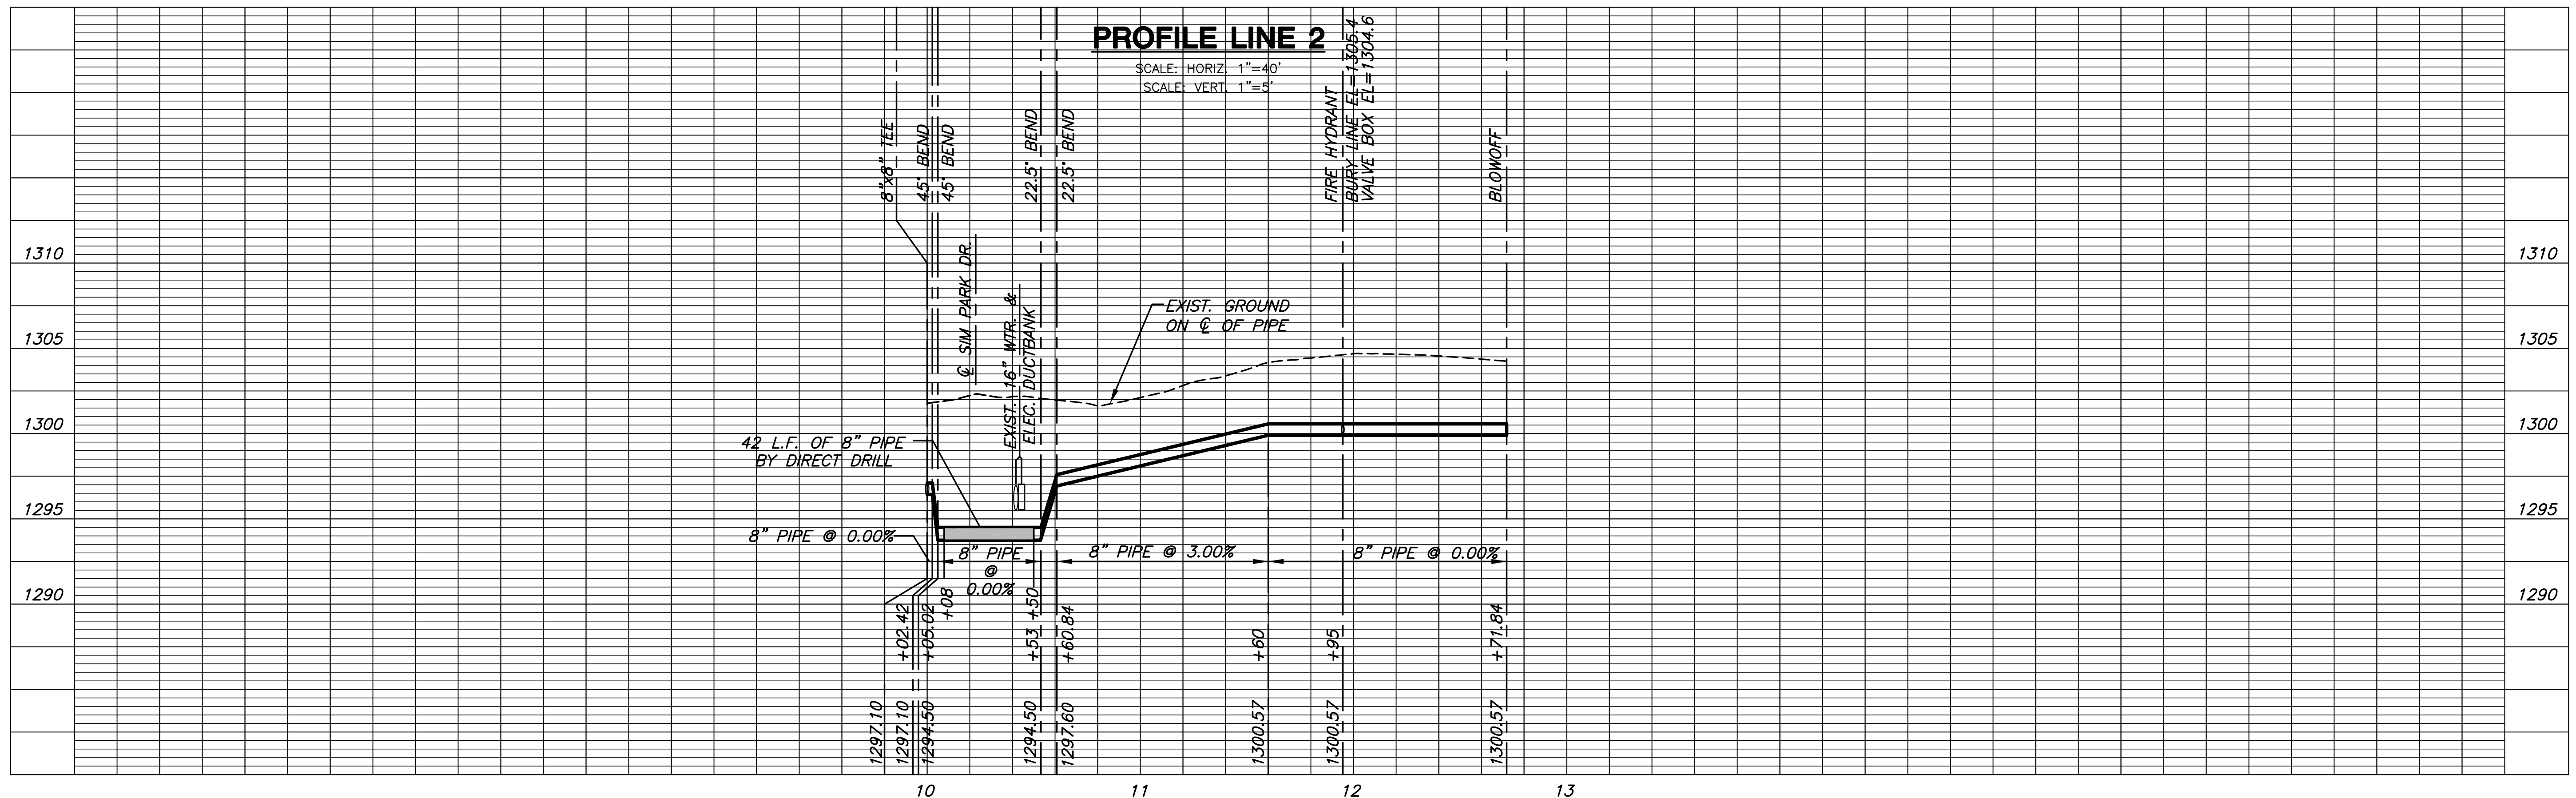

**PROFILE LINE 2**

PLOTTED: Wednesday, June 16, 2010 9:07:56AM

J:\CIVIL\08603\DWG\WTR\08603\_C2.DWG