

WATER DISTRIBUTION SYSTEM PLANS FOR
BOTANICA - THE WICHITA GARDENS
STREETS AND UTILITIES IMPROVEMENTS

BUBBLE MAP

SHEET TITLE
448-90483
PROJECT NUMBER

DESIGN BY
DFL

DRAWN BY
DMU


CHECKED BY
GJA

ISSUED
June 2010

REVISED


SHEET NO.

5 of 10

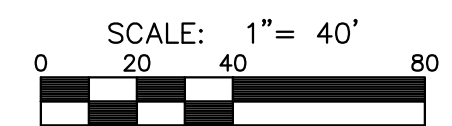

Control Points			
Point No.	Northing	Easting	Description
13180	16889086.87	1640976.10	BM#50
13181	1688844.05	1641028.79	BM#51

Water Points			
Point Number	Northing	Easting	Description
3000	1688483.90	1641341.94	Tap
3001	1688493.56	1641339.38	Bend
3002	1688731.60	1641328.88	Bend
3003	1688753.44	1641305.02	Bend
3004	1688795.15	1641196.94	PC
3005	1688807.29	1641120.31	PT
3006	1688803.23	1641045.41	Tee
3007	1688802.48	1641031.56	PC
3008	1688798.36	1640995.71	PCC
3009	1688783.22	1640832.92	PT
3010	1688789.94	1640744.79	Tee
3011	1688837.67	1640751.66	FH
3012	1688935.98	1641038.21	PC
3013	1688997.06	1641028.04	FH
3014	1689041.84	1641011.11	PT
3015	1689106.83	1640979.96	BO

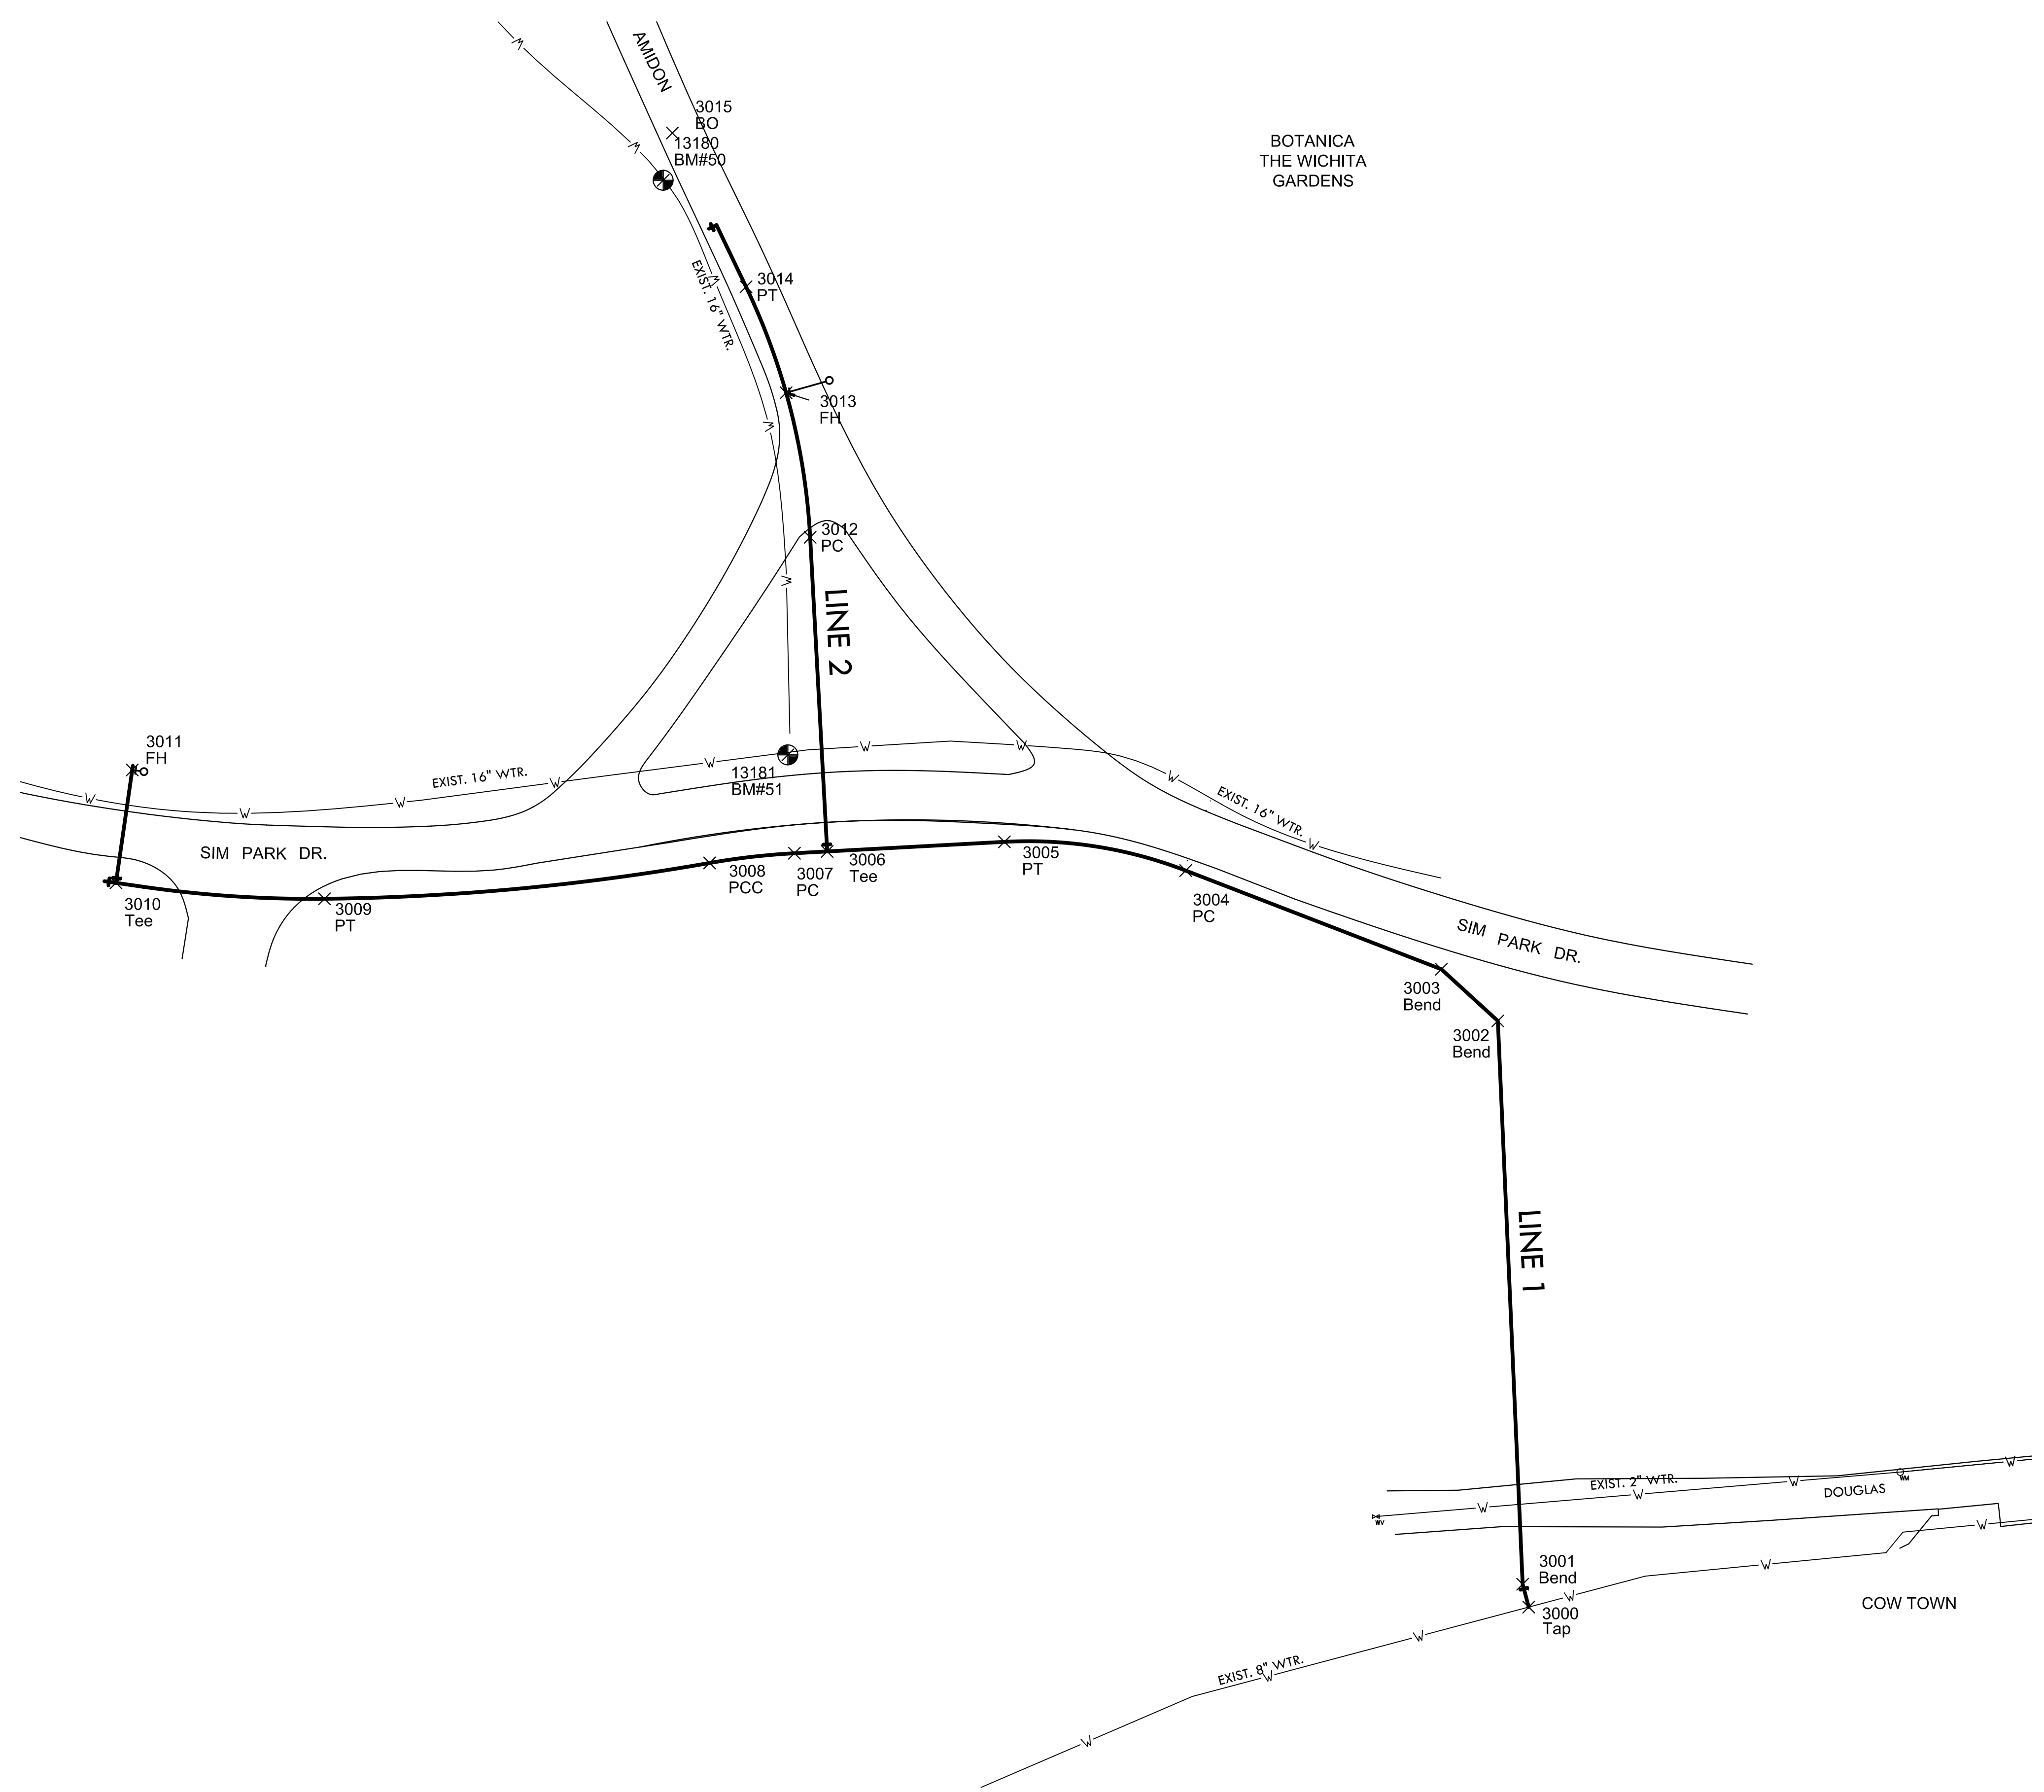

BOTANICA
THE WICHITA
GARDENS

COW TOWN

DOUGLAS