



SANITARY SEWER LIFT STATION AND FORCE MAIN
BOTANICA - THE WICHITA GARDENS
STREETS AND UTILITIES

RTU PANEL POWER DISTRIBUTION
SHEET TITLE
468-84683
PROJECT NUMBER

DESIGN BY: **JTW**
DRAWN BY: **MRT**
CHECKED BY: **GSS**

ISSUED: **July 2010**
REVISED:

SHEET NO.
17 of 29

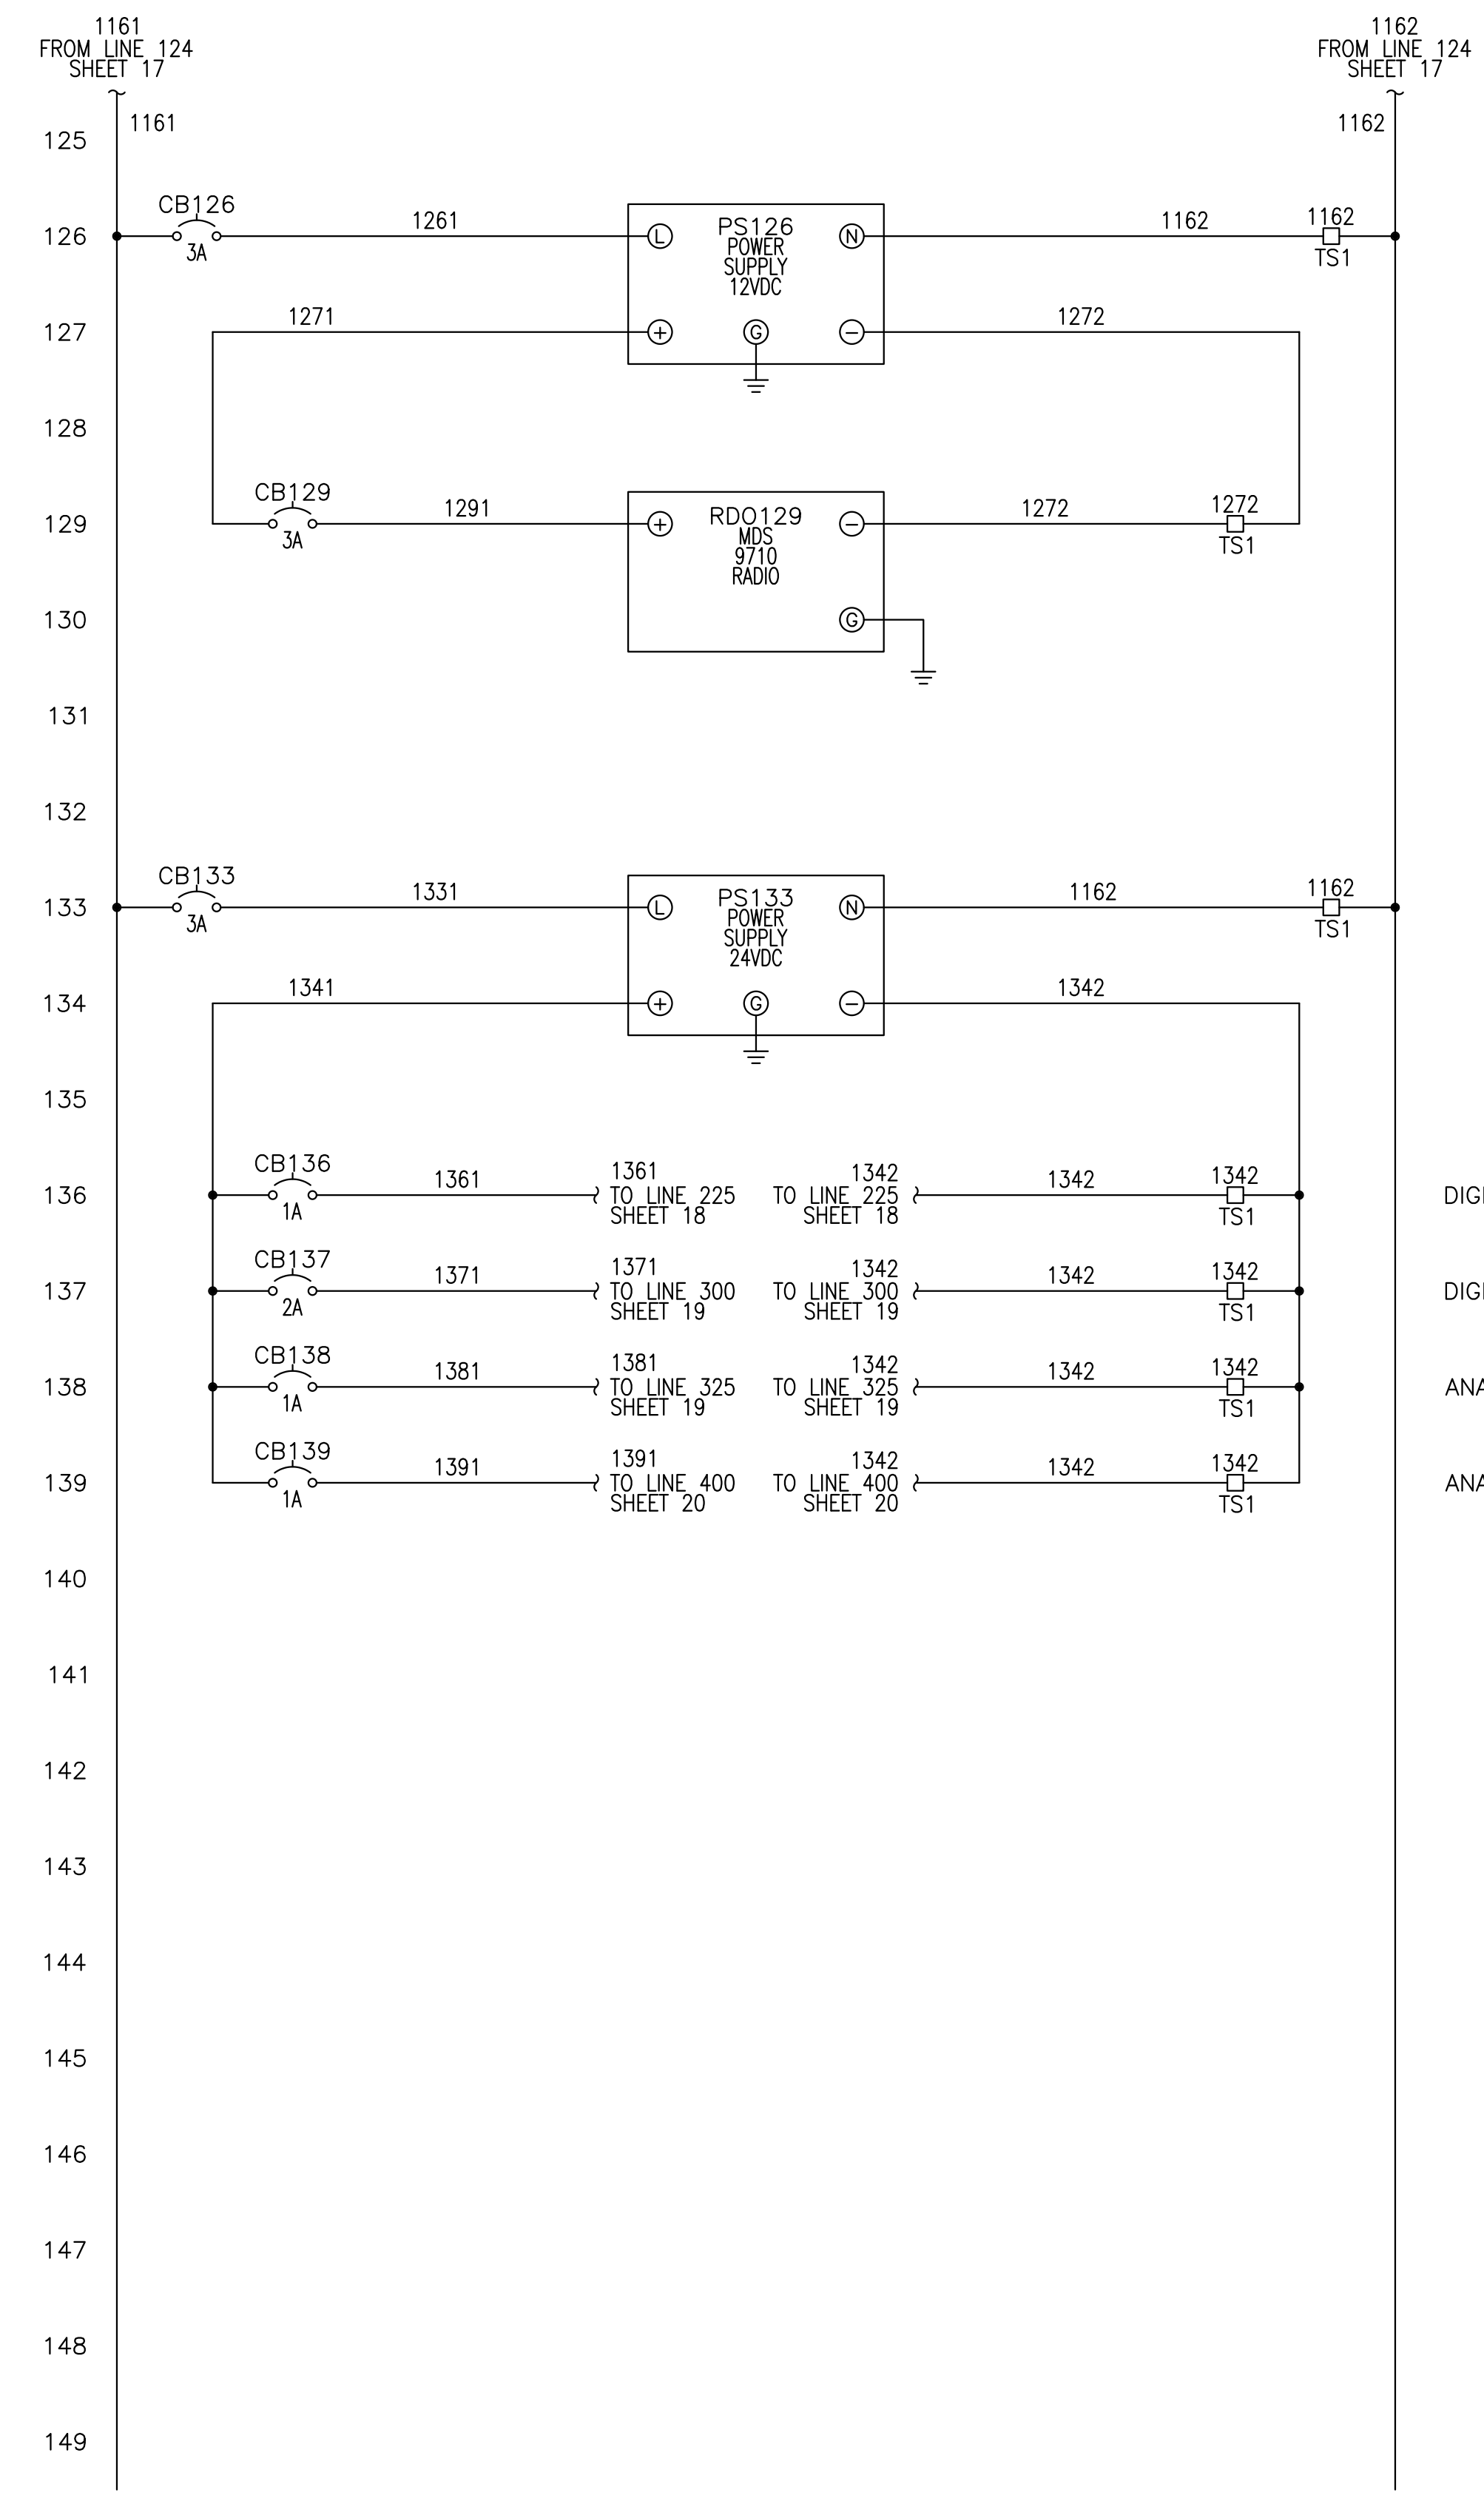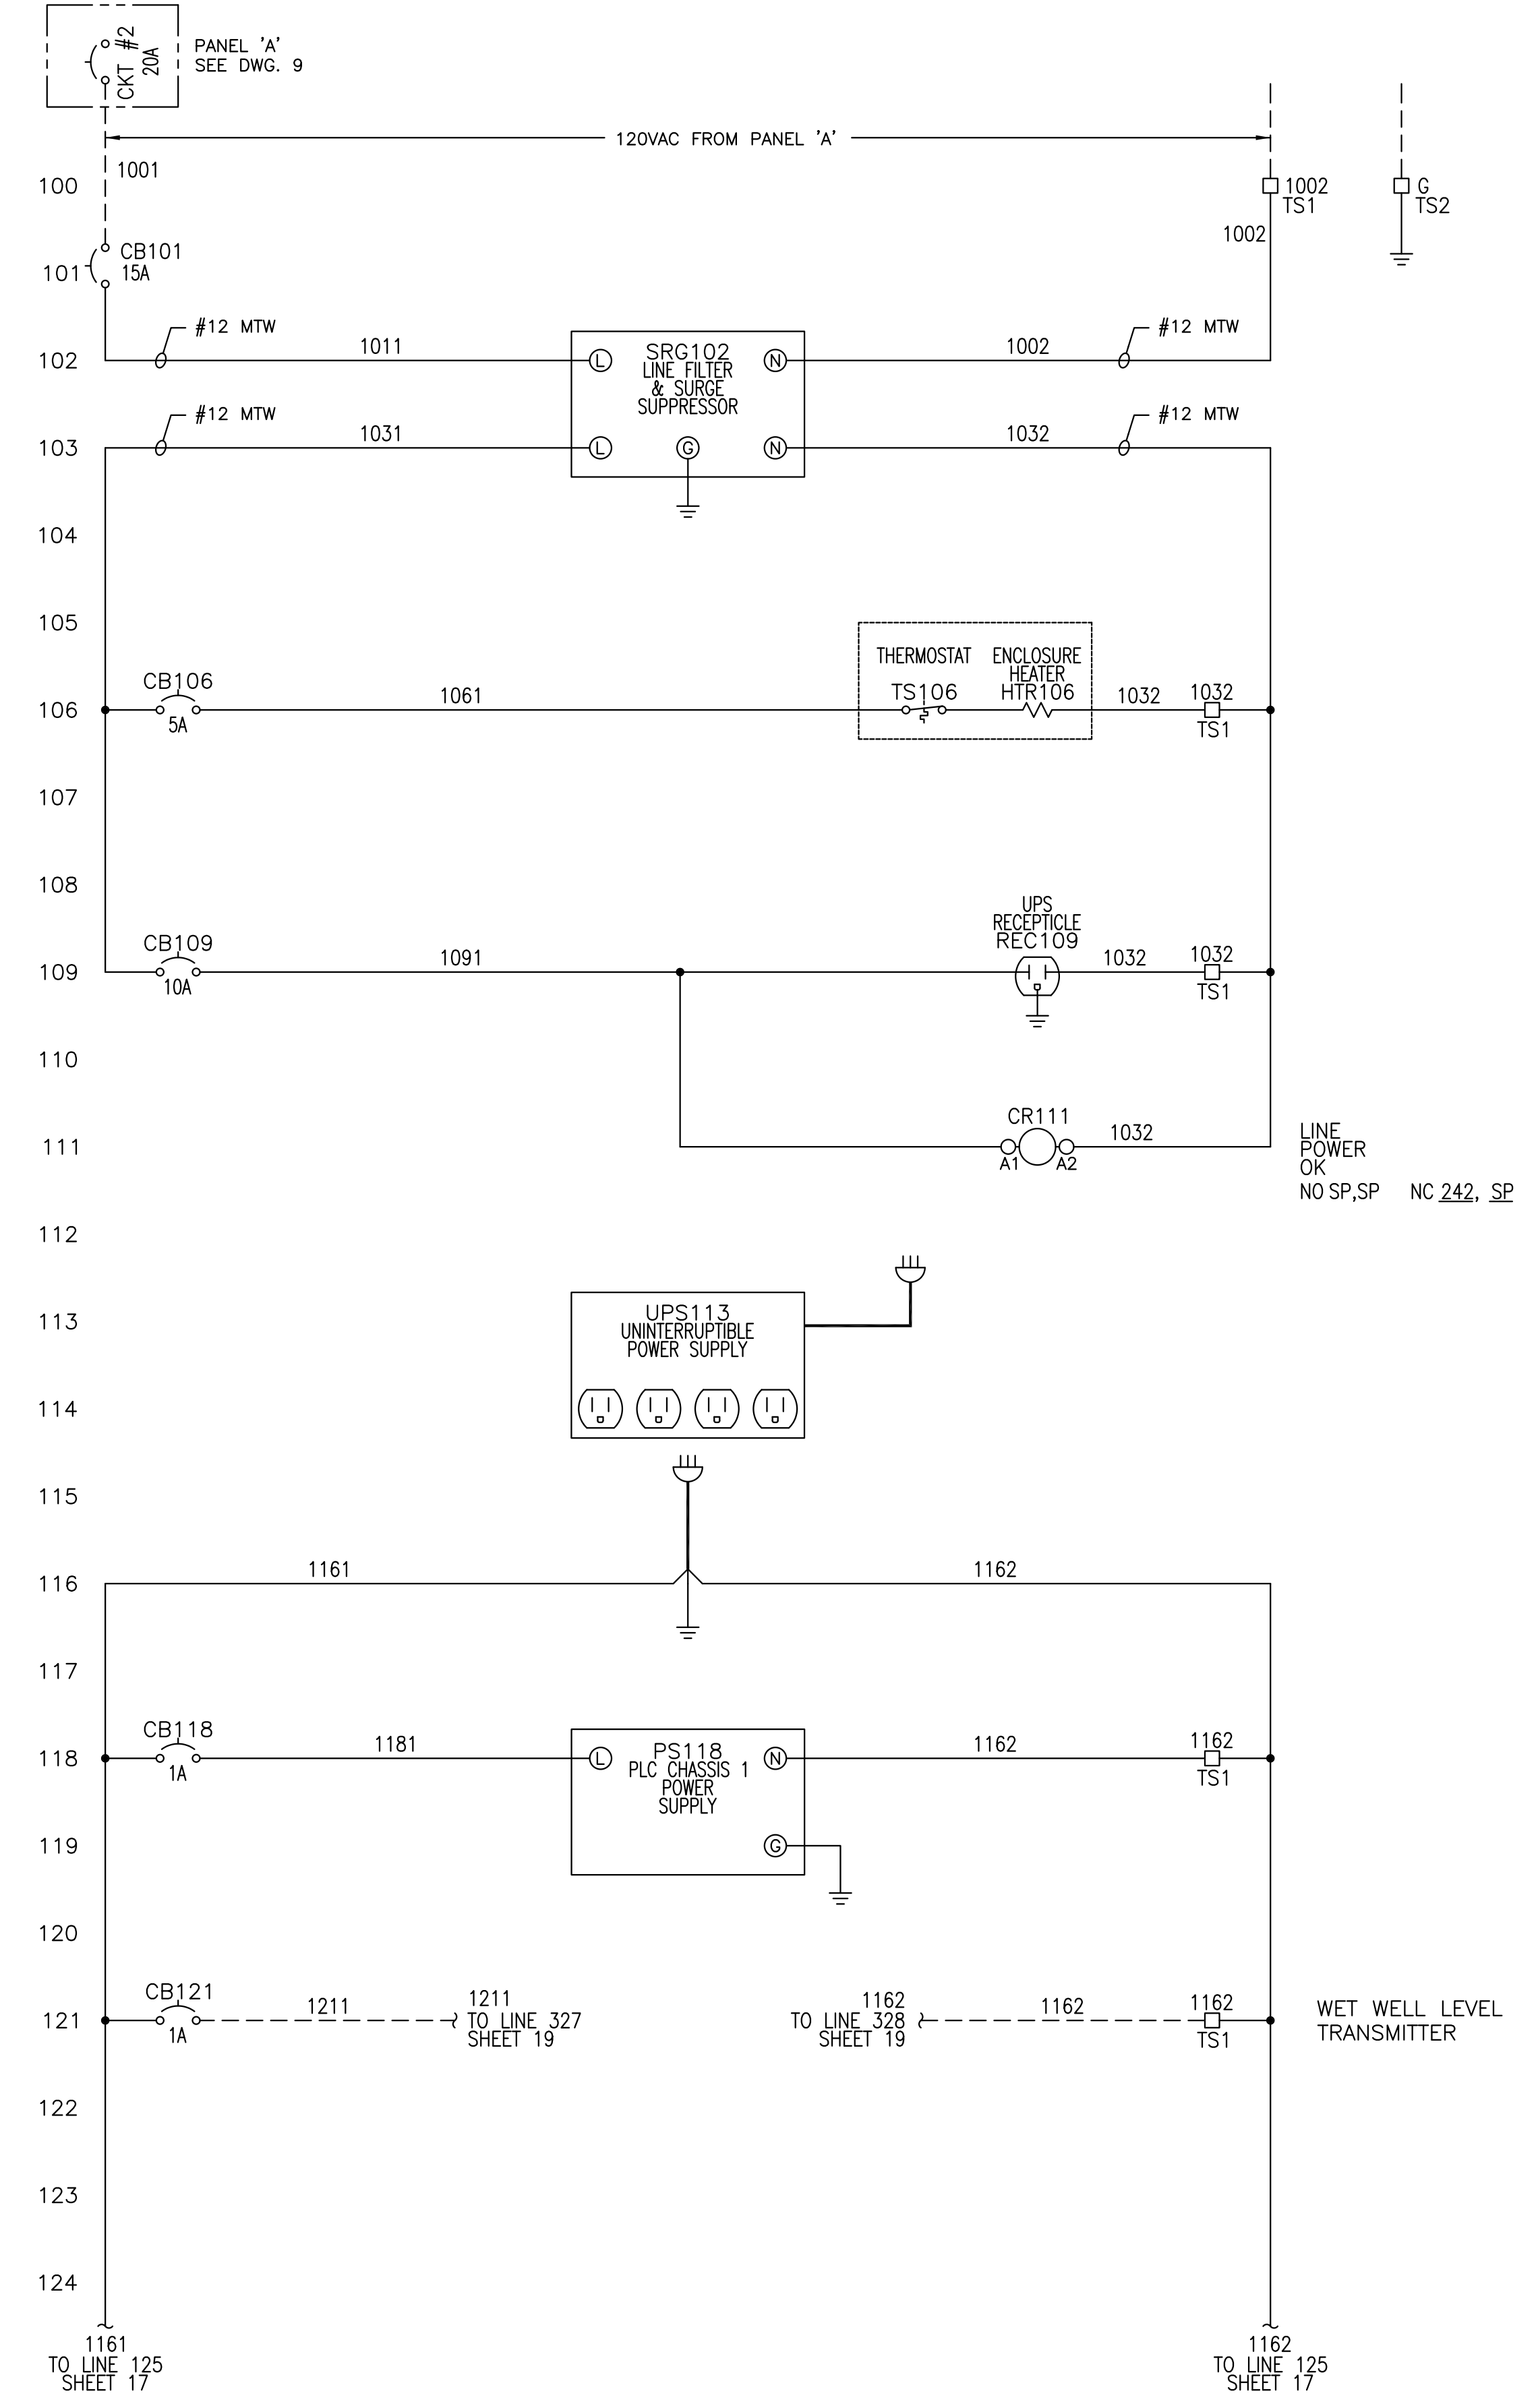

DIGITAL INPUT POWER
DIGITAL OUTPUT POWER
ANALOG INPUT POWER
ANALOG OUTPUT POWER

SYMBOL LEGEND:
 CONTROL PANEL TERMINAL
 ——— PANEL WIRING
 - - - FIELD WIRING