



SANITARY SEWER LIFT STATION AND FORCE MAIN  
**BOTANICA - THE WICHITA GARDENS**  
STREETS AND UTILITIES

**RTU PANEL  
PLC I/O  
SCHEMATICS**  
SHEET TITLE  
468-84683  
PROJECT NUMBER

DESIGN BY JTW  
DRAWN BY MRT  
CHECKED BY GSS

ISSUED July 2010  
REVISED

SHEET NO.  
**19 of 29**

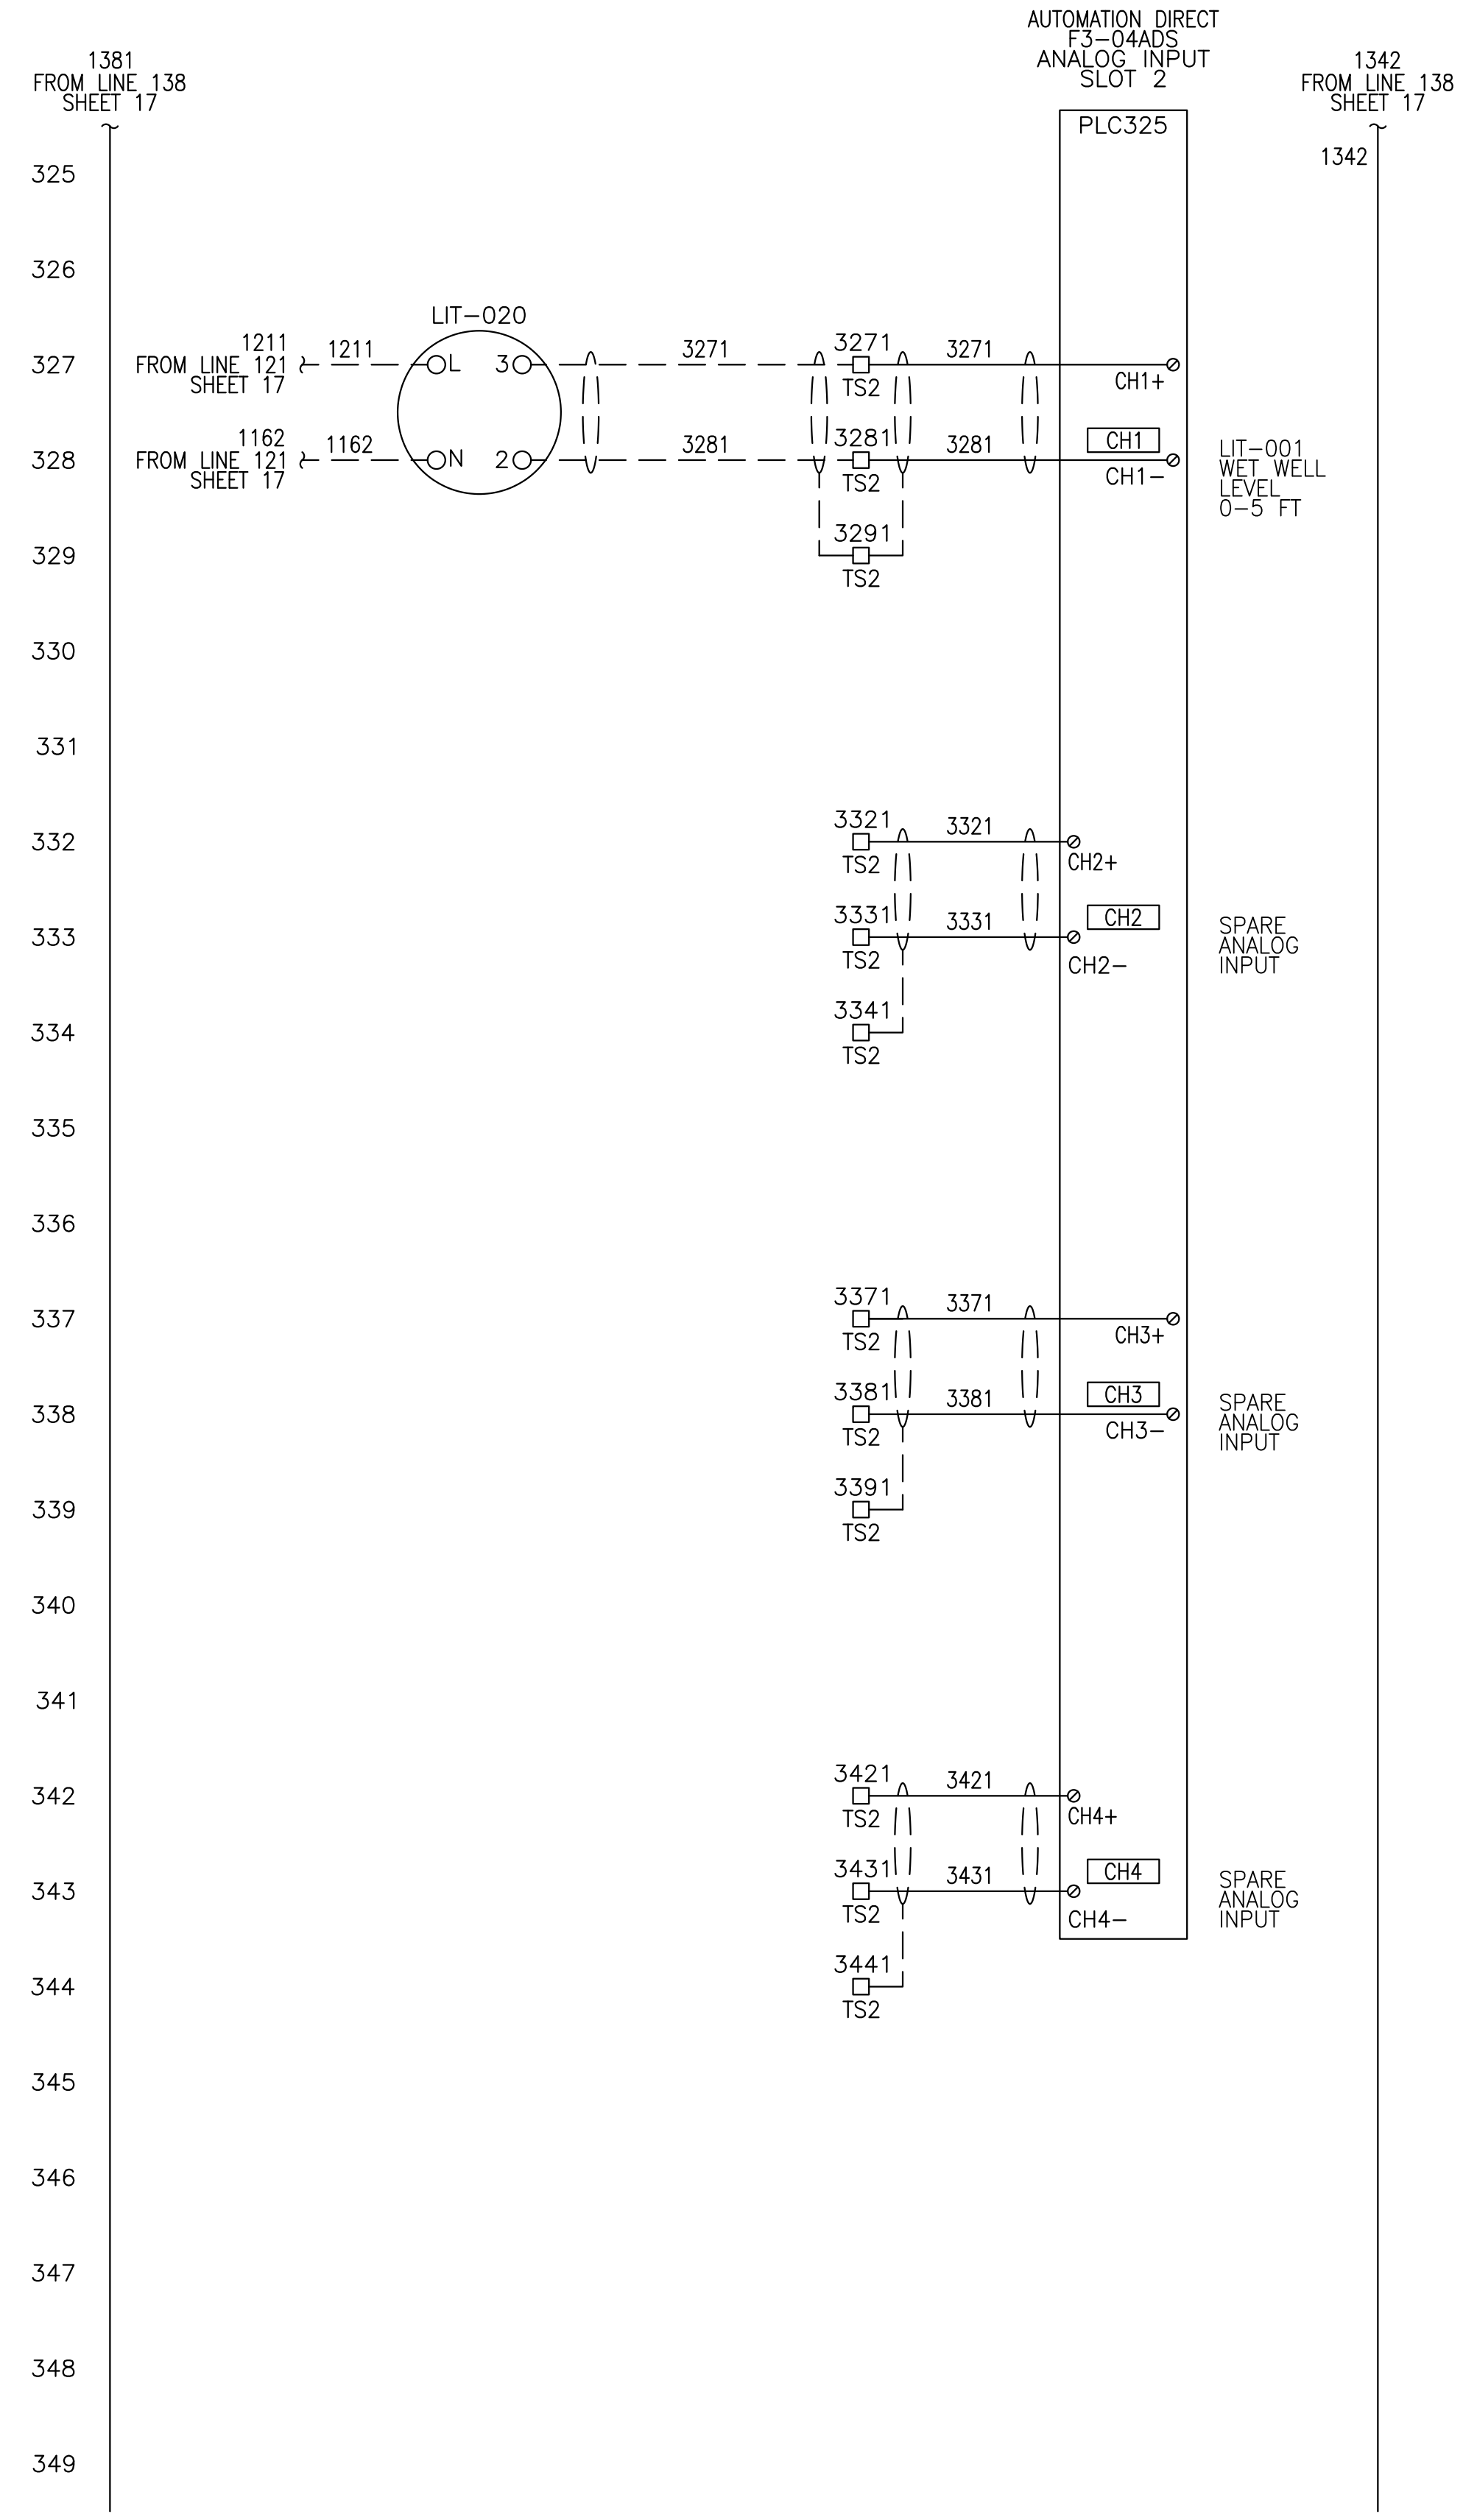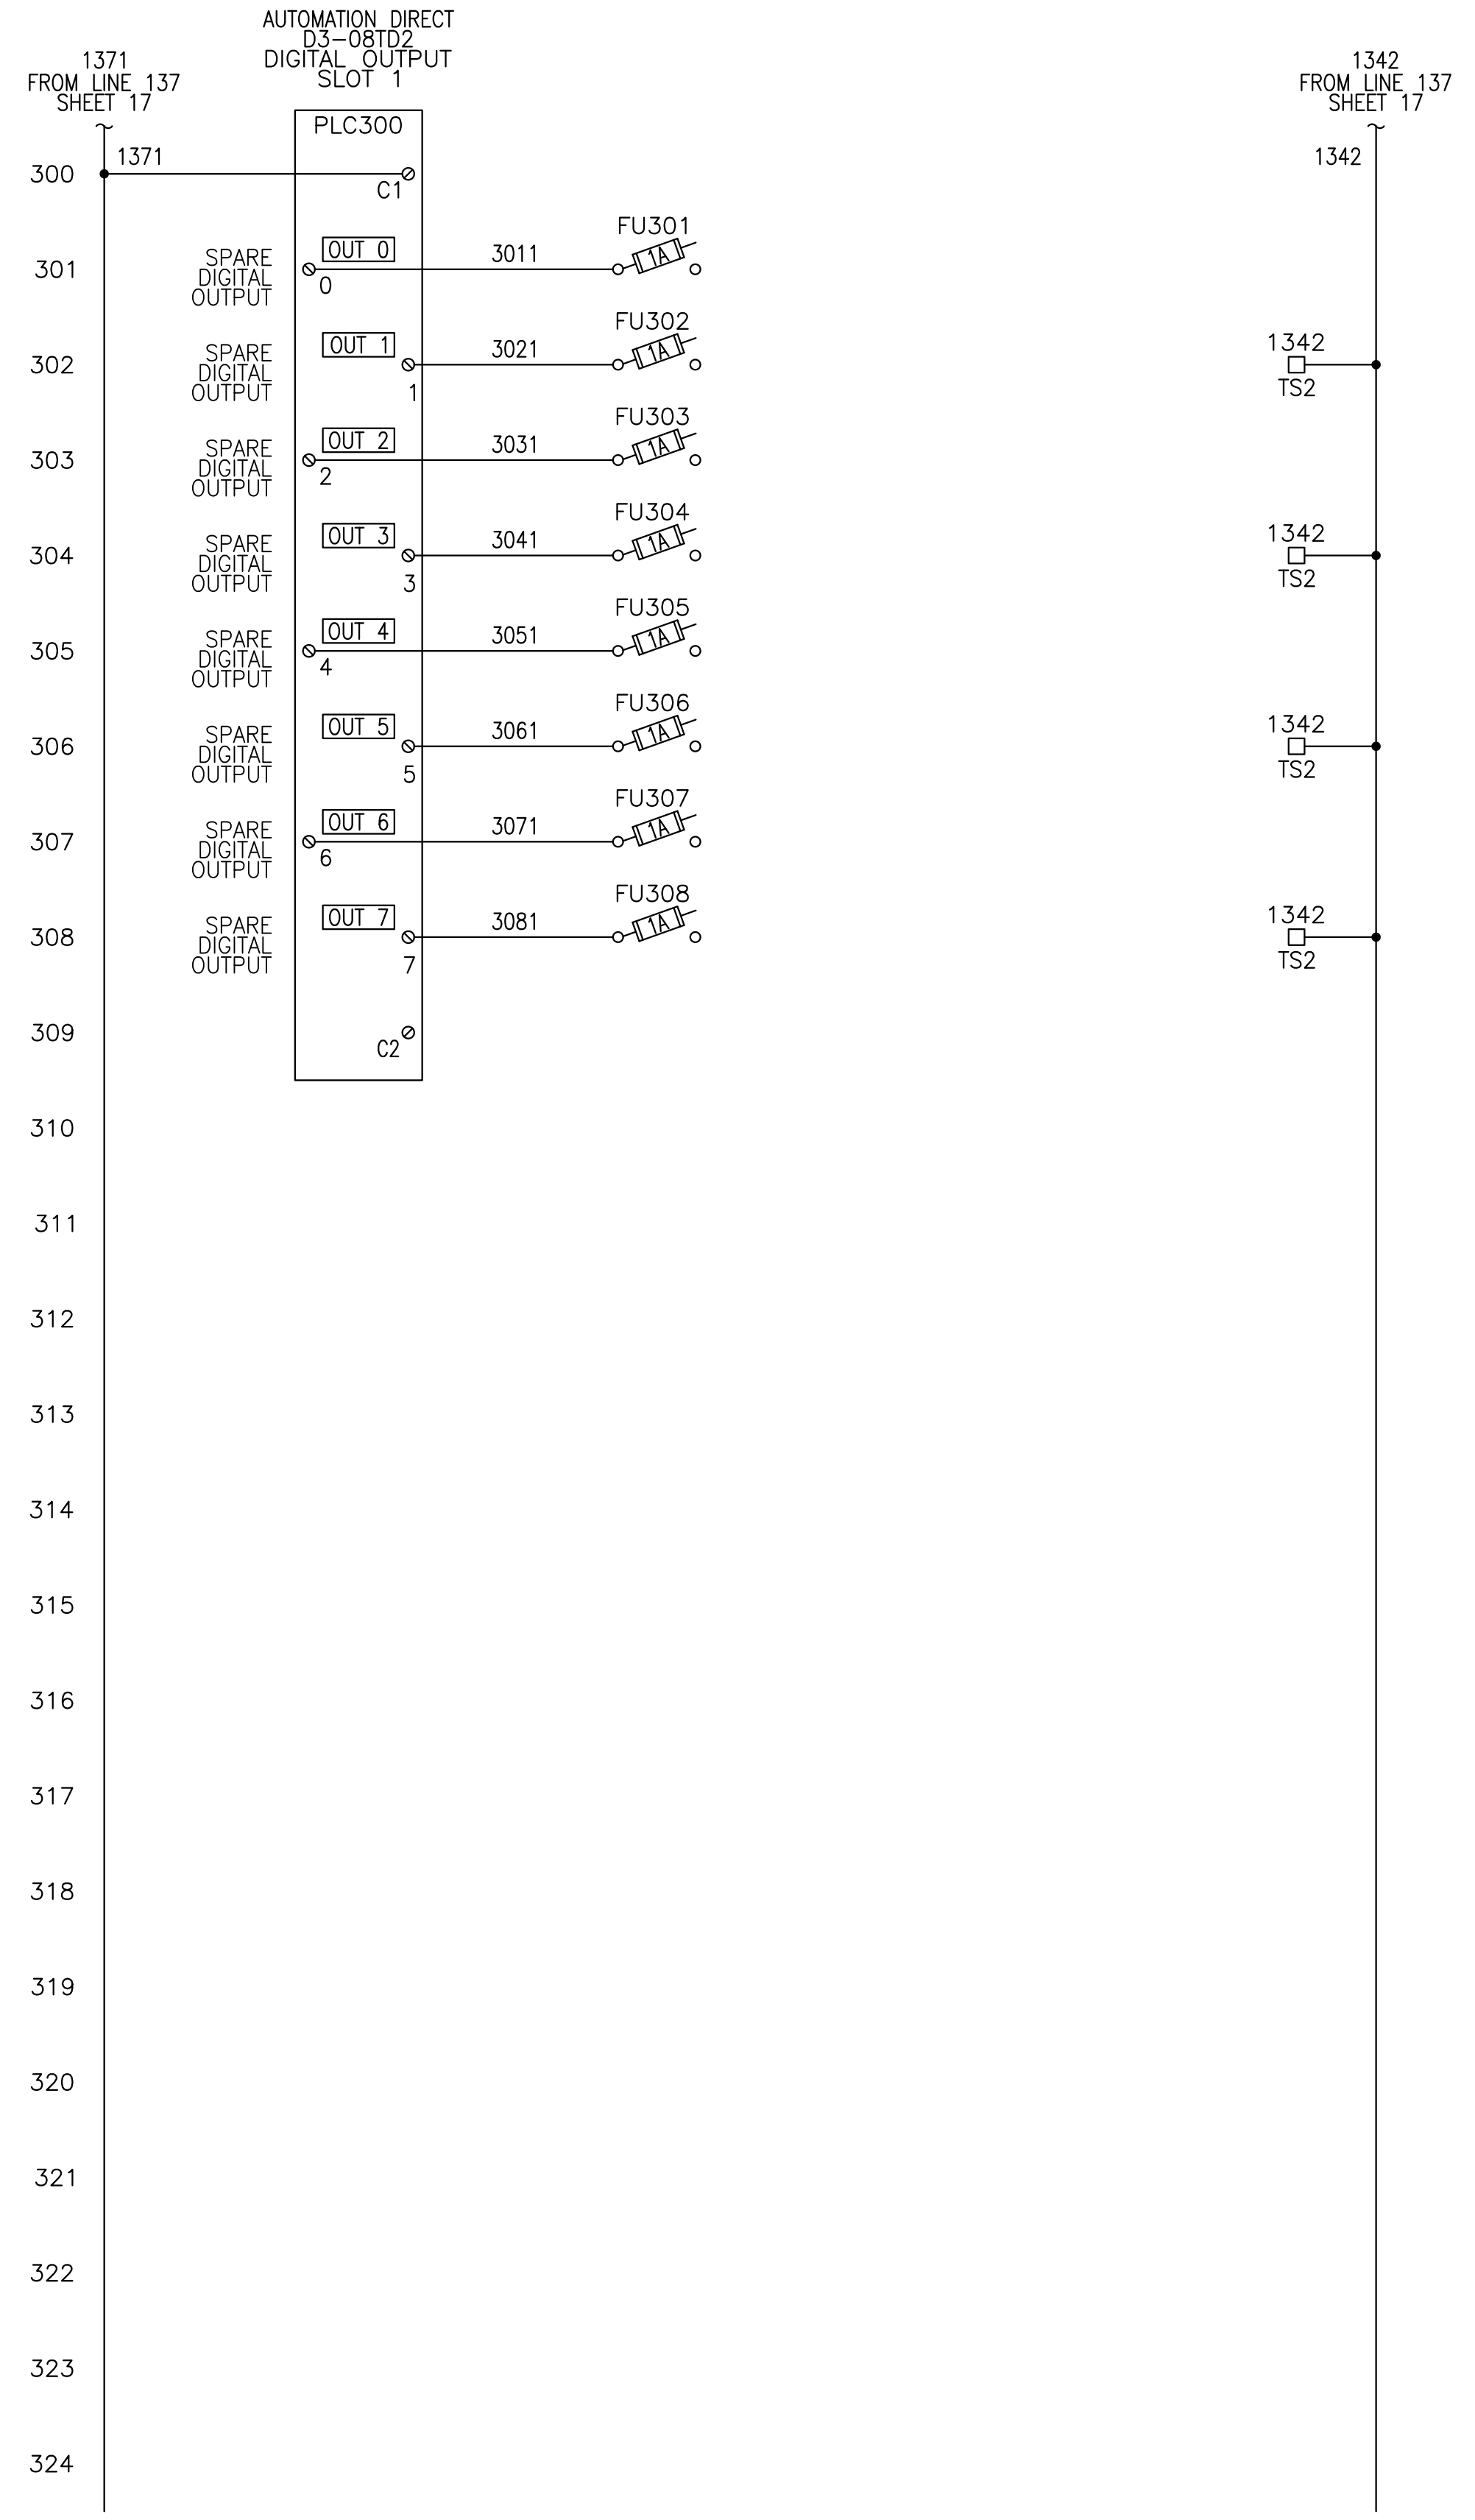

SYMBOL LEGEND:  
□ CONTROL PANEL TERMINAL  
— PANEL WIRING  
— FIELD WIRING