


SANITARY SEWER LIFT STATION AND FORCE MAIN
BOTANICA - THE WICHITA GARDENS
STREETS AND UTILITIES

RTU PANEL
PLC I/O
SCHEMATICS
SHEET TITLE
468-84683
PROJECT NUMBER

DESIGN BY **JTW**
DRAWN BY **MRT**
CHECKED BY **GSS**

ISSUED **July 2010**
REVISED

SHEET NO.
20 of 29

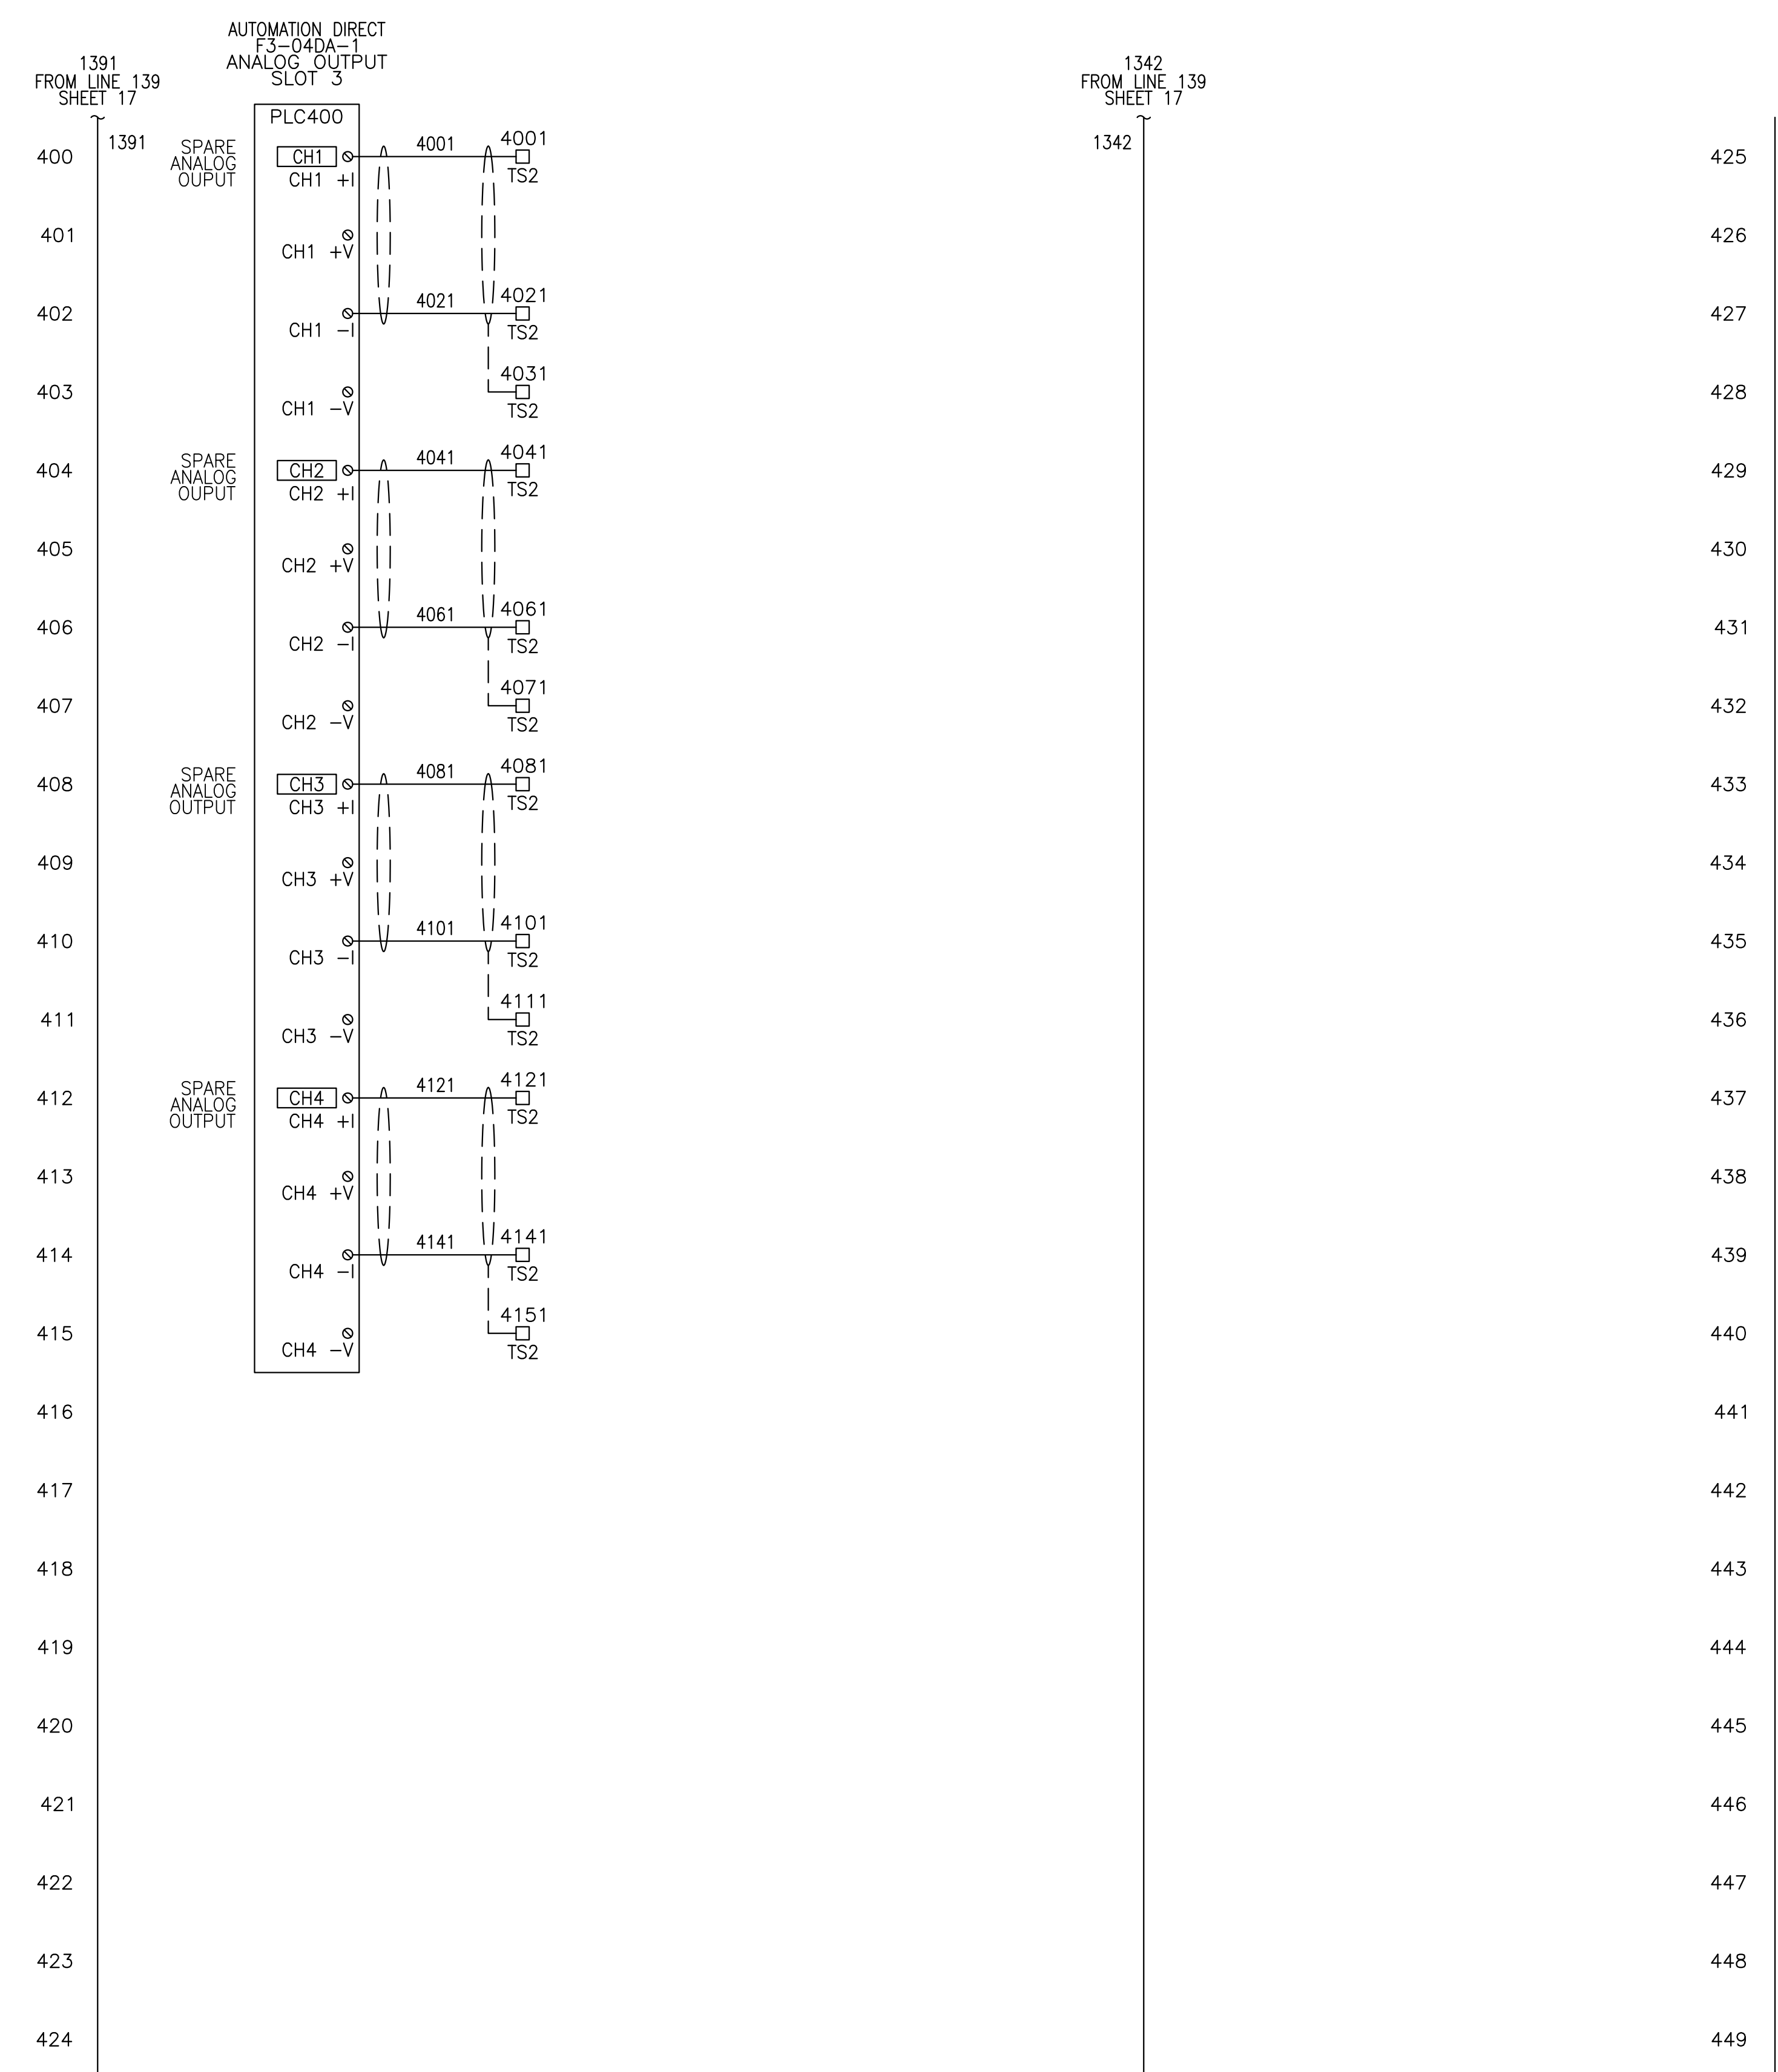

SYMBOL LEGEND:
 CONTROL PANEL TERMINAL
 — PANEL WIRING
 — FIELD WIRING