



1 LEVEL CONTROL PANEL EXTERIOR LAYOUT
SCALE: 1/2" = 1"

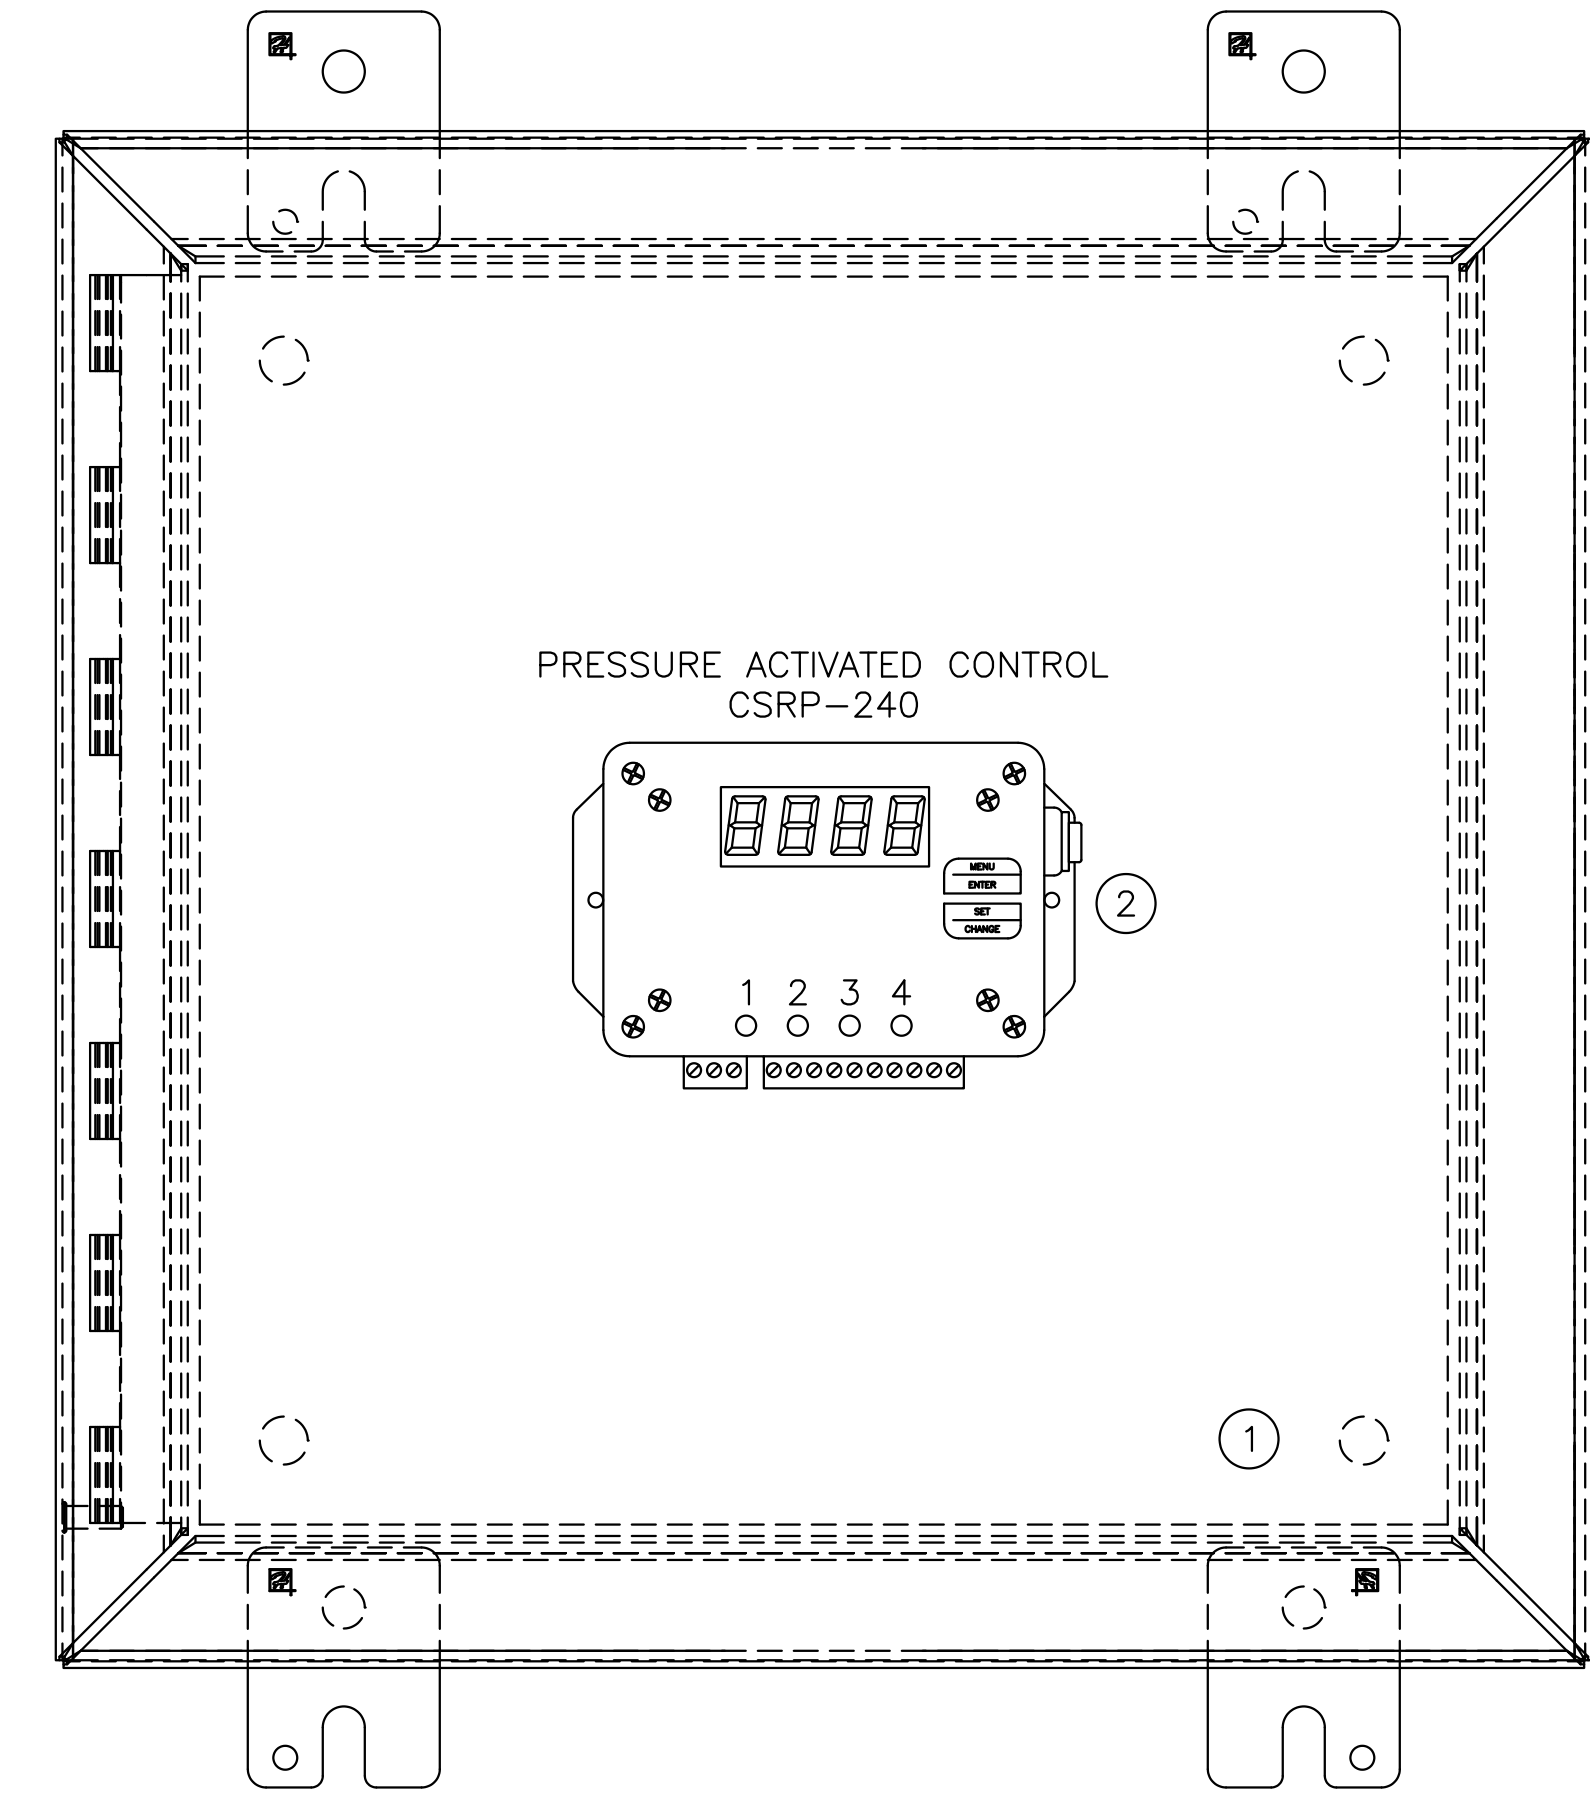

2 LEVEL CONTROL PANEL INTERIOR LAYOUT
SCALE: 1/2" = 1"

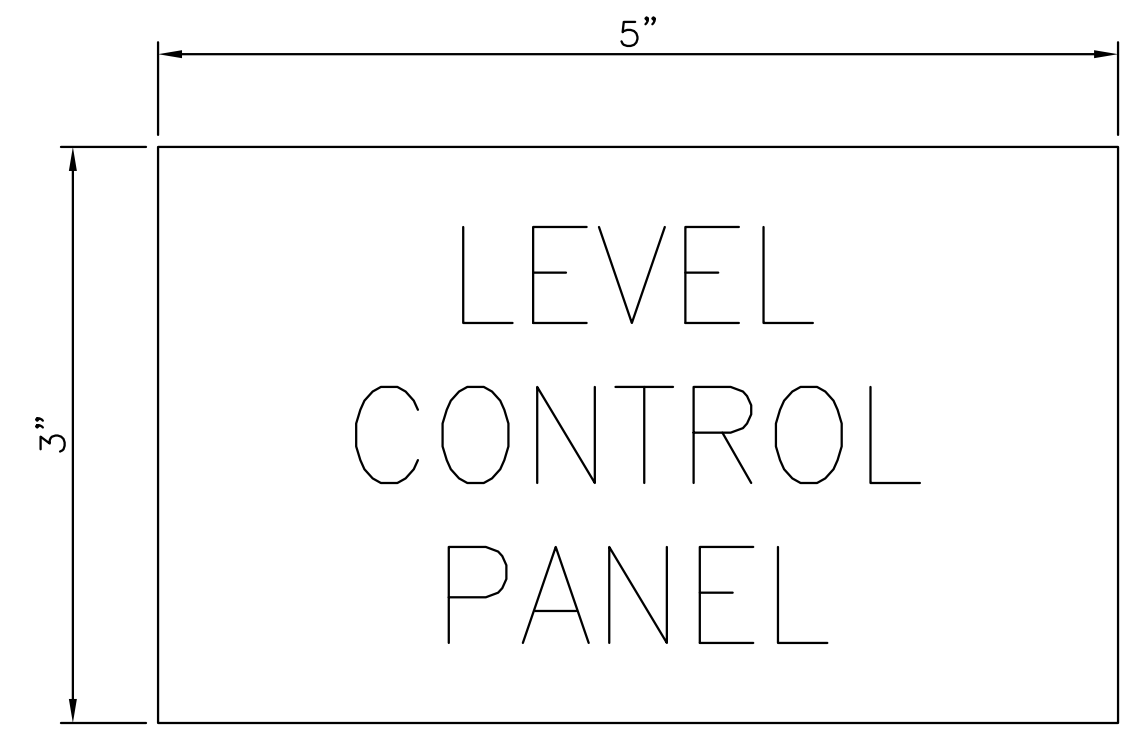

3 NAME PLATE DETAIL
SCALE: 1" = 1"

BILL OF MATERIALS					
ITEM	QTY	SUB	MFG	CATALOG	DESC
1	1	*1	HOFFMAN	A16H16ALP	ENCLOSURE, 16"H X 16"W X 6"D, NEMA 4, WALL MOUNT
		*1	HOFFMAN	A16P16	ENCLOSURE SUBPANEL
2	1		CSI CONTROLS	CSRP-240	RETRO PAC 240 PRESSURE ACTIVATED CONTROL
3	1		PANEL BUILDER	-	PHENOLIC TAG, 3" X 5", 1/2" TEXT, WHITE BACKGROUND, BLACK TEXT

LEVEL CONTROL PANEL LAYOUT
SHEET TITLE
468-84683
PROJECT NUMBER

DESIGN BY: *JTW*
DRAWN BY: *MRT*
CHECKED BY: *GSS*

ISSUED: *July 2010*
REVISED:

SHEET NO.
22 of 29