
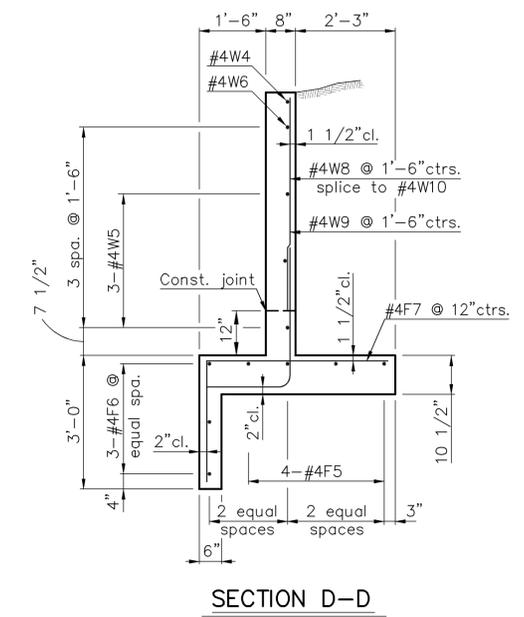
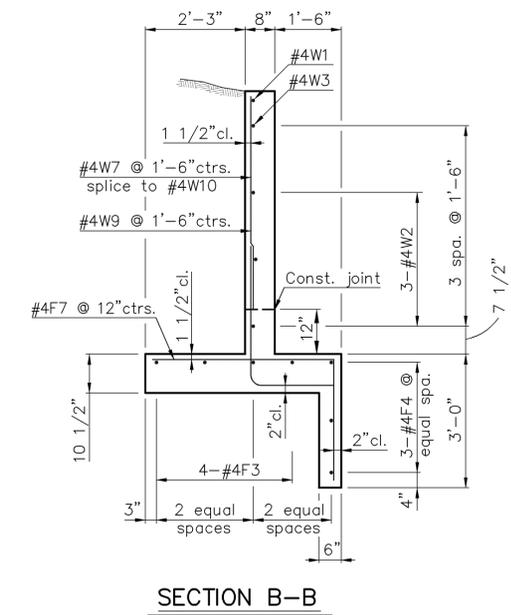
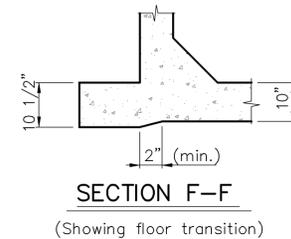
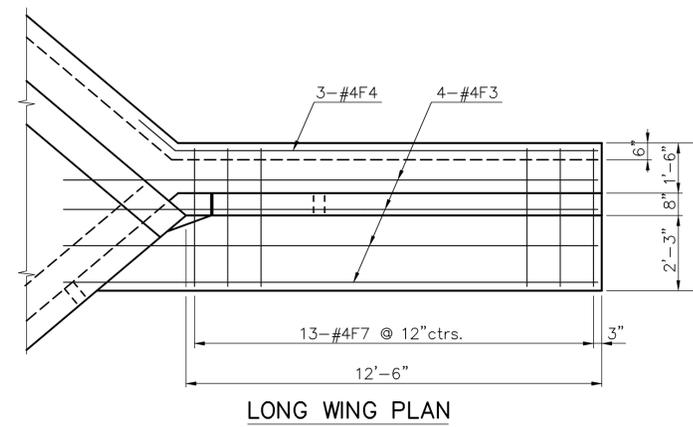
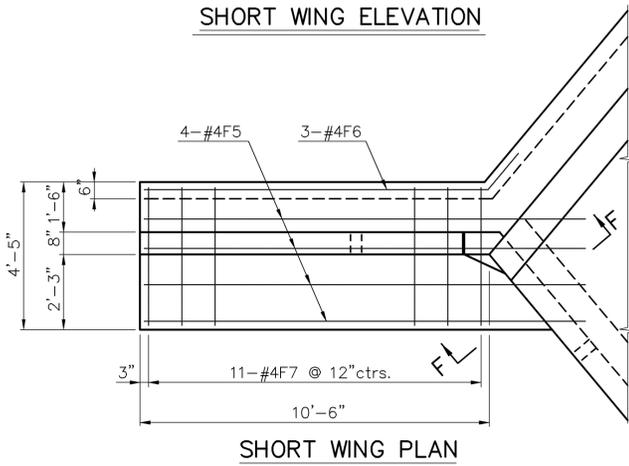
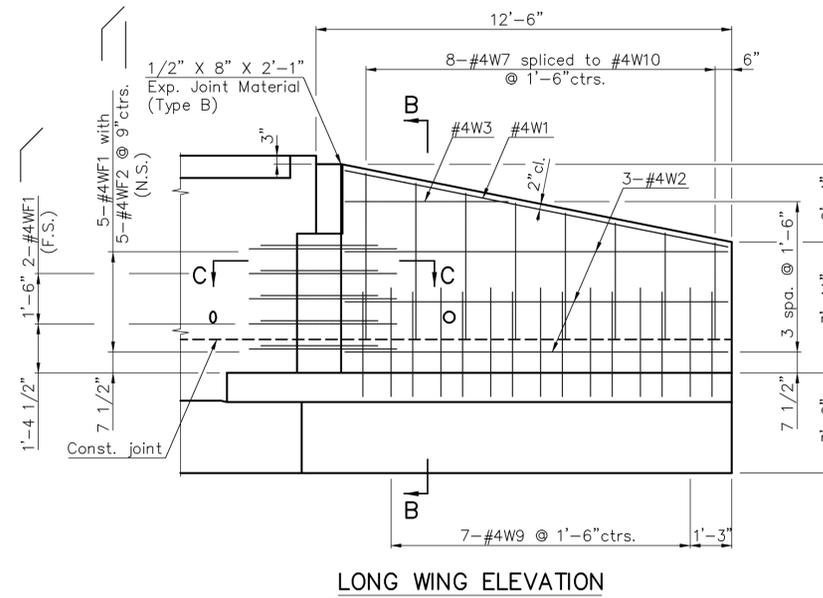
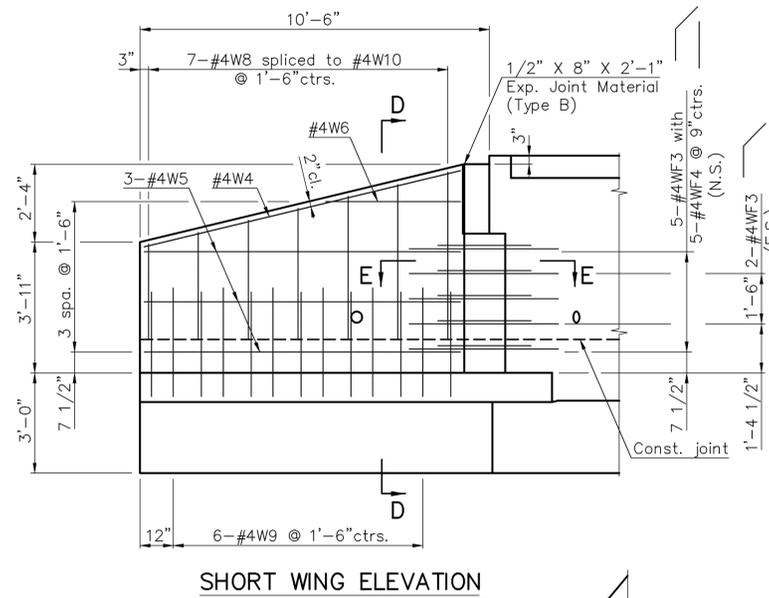
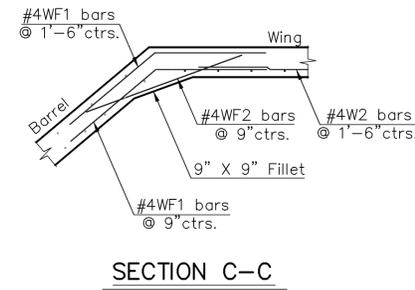


N.S. Indicates near surface
 F.S. Indicates far surface
 E.S. Indicates each surface

STATE	PROJECT NO.	YEAR	SHEET NO.	TOTAL SHEETS
KANSAS	472-84703	2010	10	36

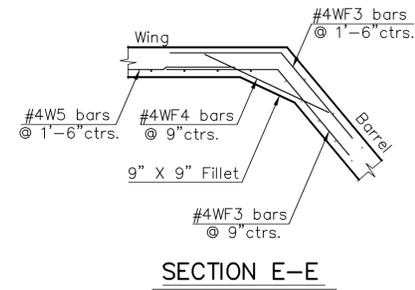

J:\2008PROJ\08566\DWGS\RCSB 1"-4"

PROJECT NO. 472-84703		CFS Cook, Flatt & Strobel ENGINEERS, P.A.
3-12' X 5' X 72'-1 1/8" R.F.B.		
LINCOLN STREET OVER ARMOUR BRANCH GYPSUM CREEK		DESIGNED RSC SCALE
STA. 20+67 CITY OF WICHITA		DETAILED DEG DATE
		QUANTITIES SHEET OF