


|        |             |      |           |              |
|--------|-------------|------|-----------|--------------|
| STATE  | PROJECT NO. | YEAR | SHEET NO. | TOTAL SHEETS |
| KANSAS | 472-84703   | 2010 | 23        | 36           |

|                 |                   |
|-----------------|-------------------|
| DATE            | BY                |
|                 |                   |
| REFERENCE NOTED | REFERENCE CHECKED |
|                 |                   |

J:\2008Proj\08566\DWG\Traffic Control Plan Phase I.dwg 7/20/2010 - 8:13am Imartin  
 Drawn by: [Name]  
 Plotted: [Name]  
 File: [Name]  
 SCALE 1"=50'

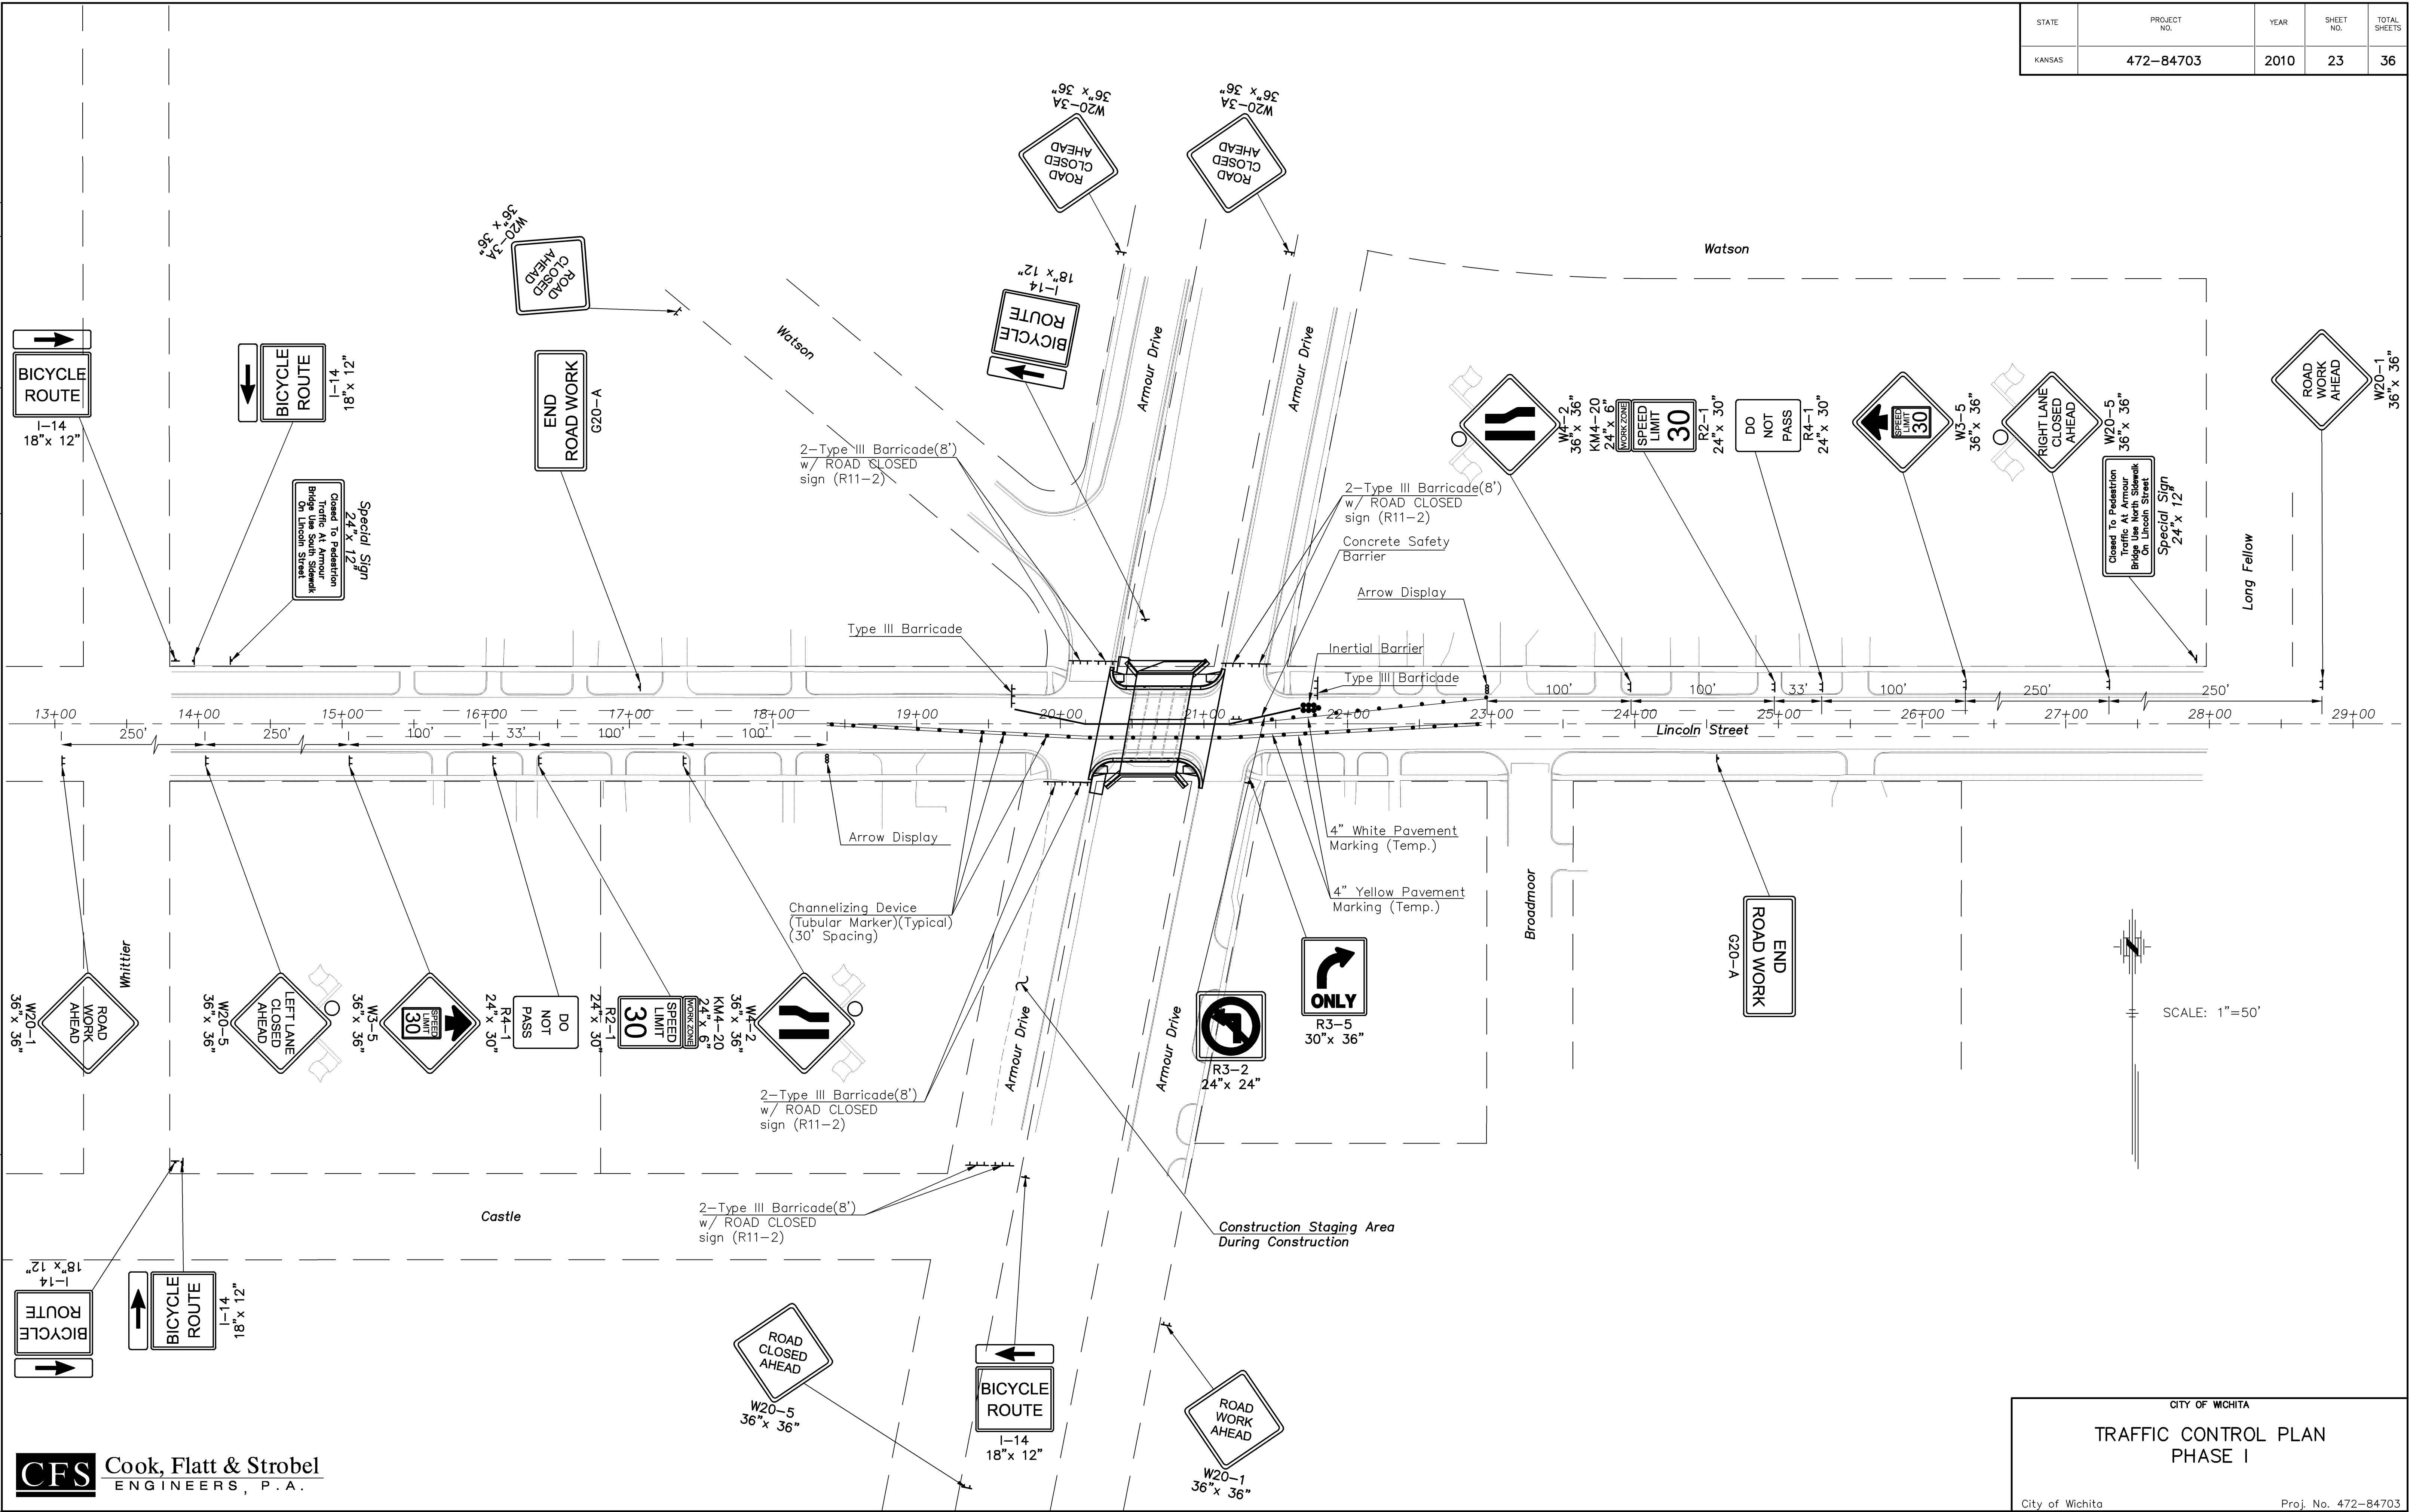

CITY OF WICHITA  
**TRAFFIC CONTROL PLAN**  
 PHASE I

City of Wichita Proj. No. 472-84703