
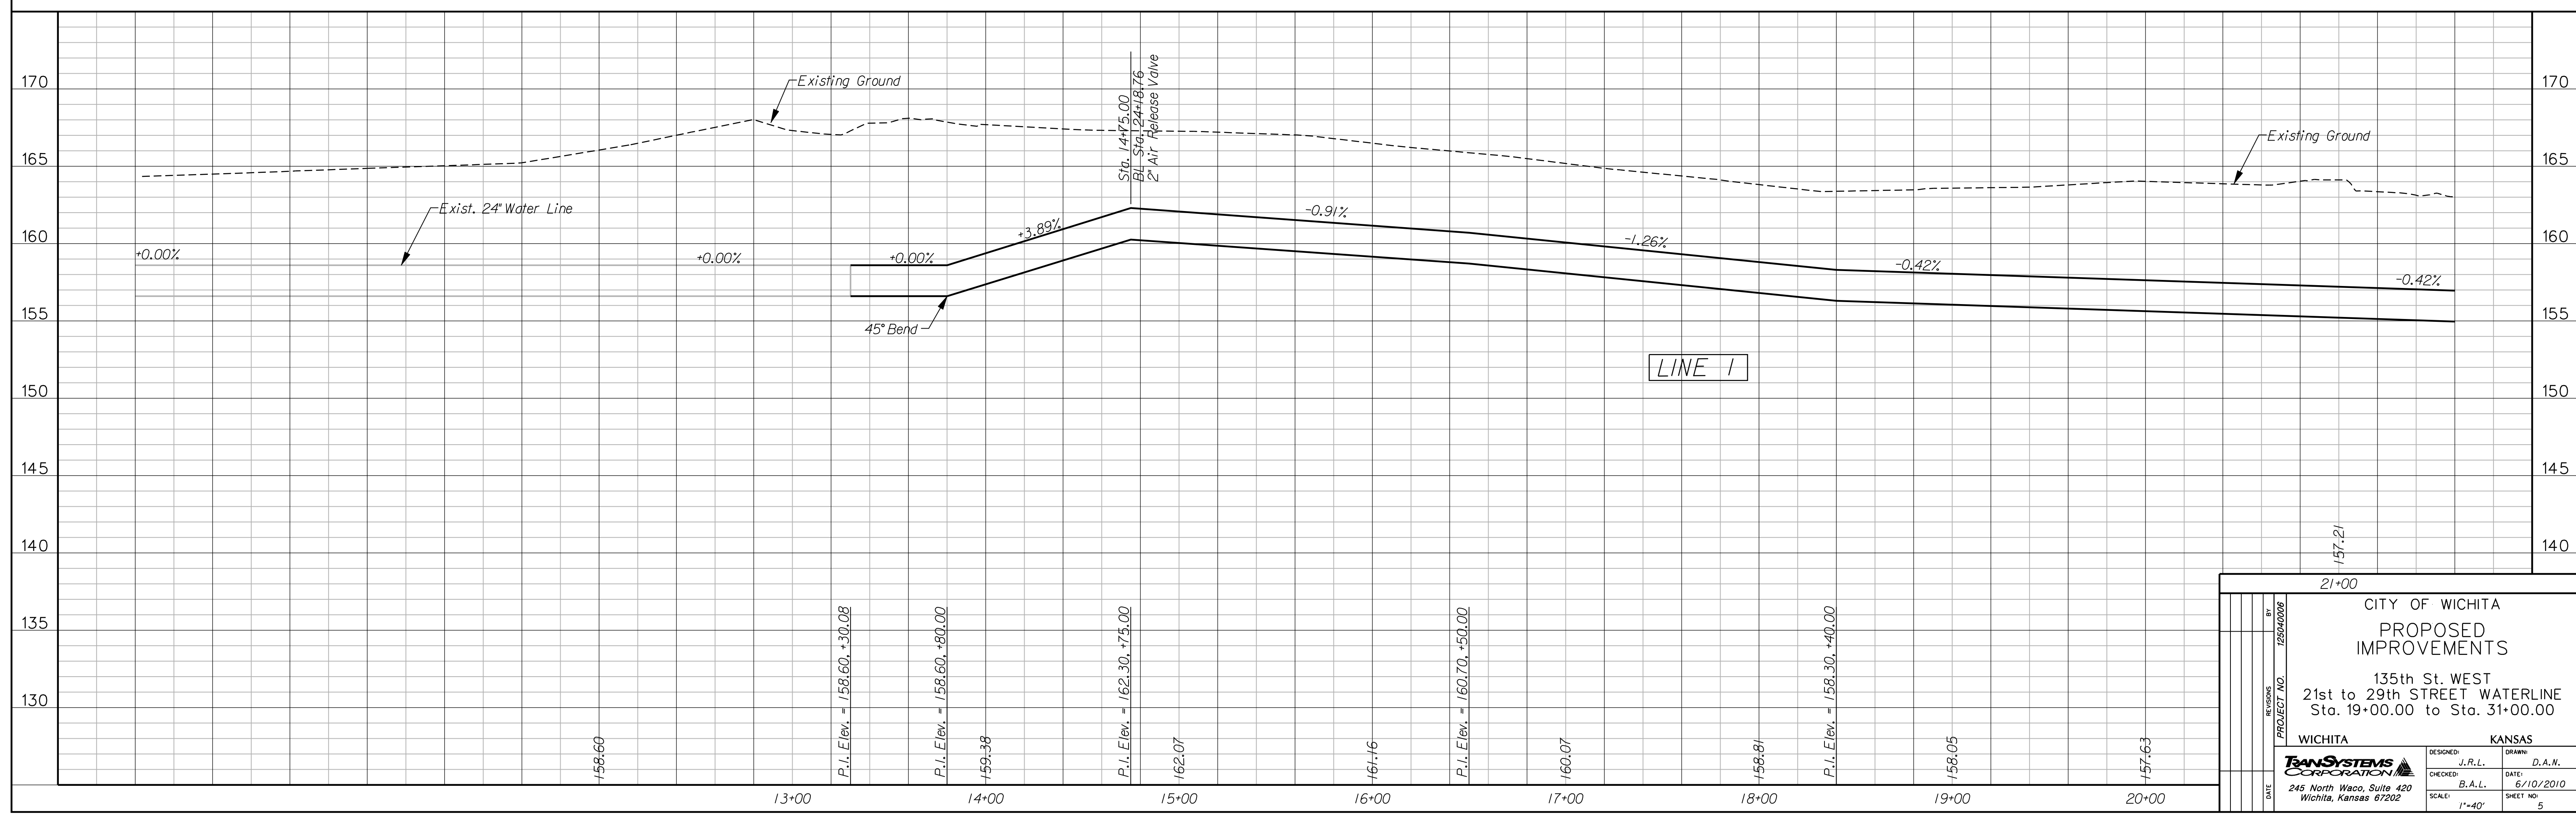


Scale  
Horizontal 1" = 40'  
Vertical 1" = 5'

MATCHLINE  
STA. 19+00.00

MATCHLINE  
STA. 31+00.00

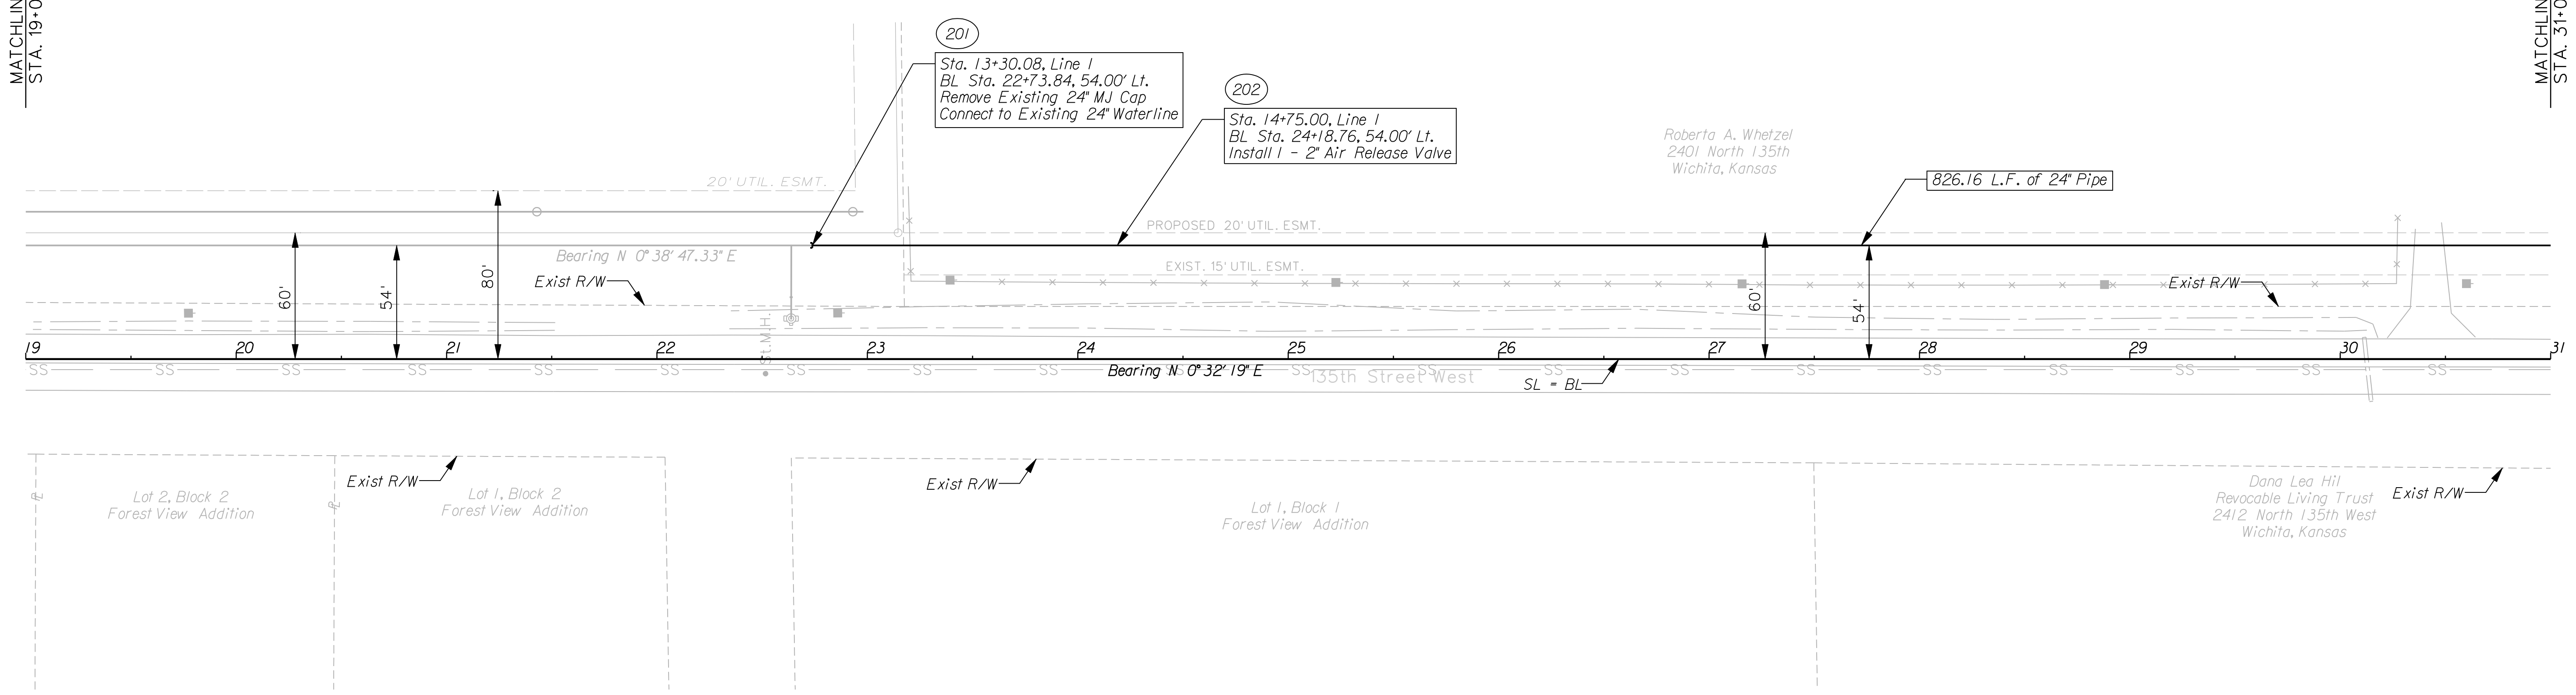

CITY OF WICHITA		PROPOSED IMPROVEMENTS	
135th St. WEST 21st to 29th STREET WATERLINE Sta. 19+00.00 to Sta. 31+00.00			
WICHITA	KANSAS		
DESIGNED: J.R.L.	DATE: 6/10/2010	DRAWN: D.A.N.	
CHECKED: B.A.L.	SCALE: 1"=40'	SHEET NO: 5	

G:\W04\0006\Res\WTR-M01-101.DGN  
 6/10/2010 10:25:52 PM