
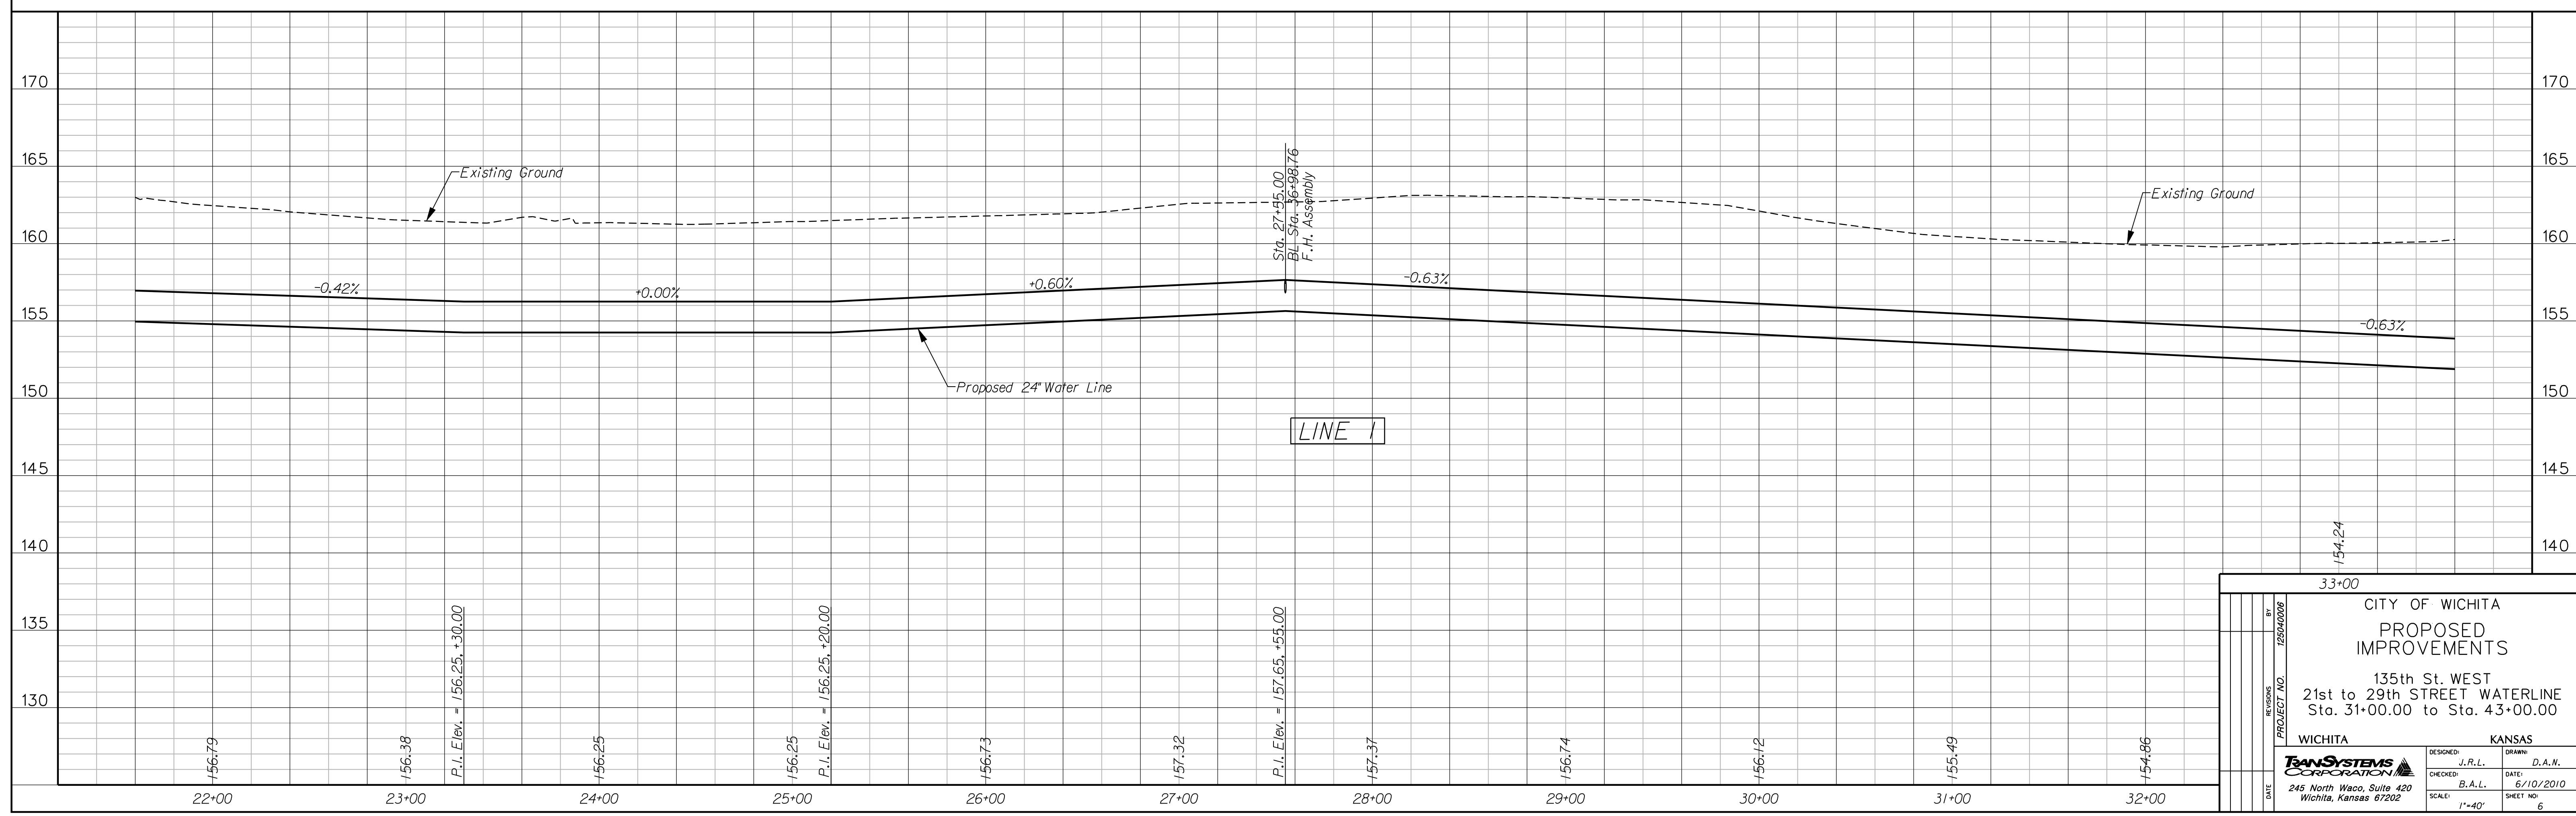


Scale
Horizontal 1" = 40'
Vertical 1" = 5'

MATCHLINE
STA. 31+00.00

MATCHLINE
STA. 43+00.00

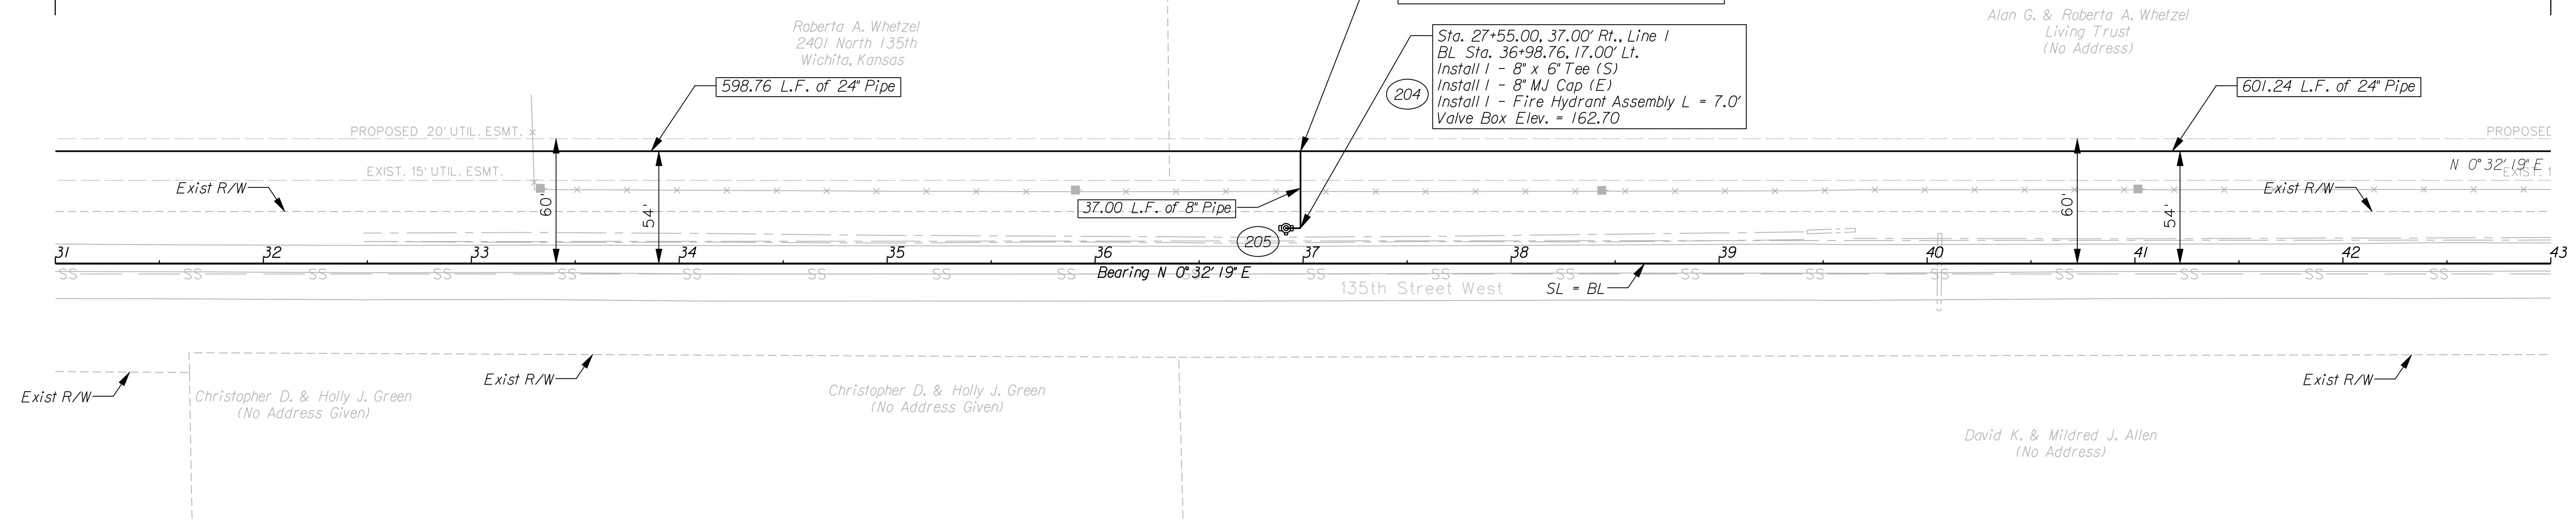

CITY OF WICHITA		PROPOSED IMPROVEMENTS	
135th St. WEST 21st to 29th STREET WATERLINE Sta. 31+00.00 to Sta. 43+00.00			
WICHITA	KANSAS		
DESIGNED: J.R.L.	BY: D.A.N.	PROJECT NO. 12504006	
CHECKED: B.A.L.	DATE: 6/10/2010	DATE: 6/10/2010	
SCALE: 1"=40'	SHEET NO. 6		

G:\W04\0006\Prop\WTR-M01-102.DGN
 6/10/2010 10:23:55 PM