
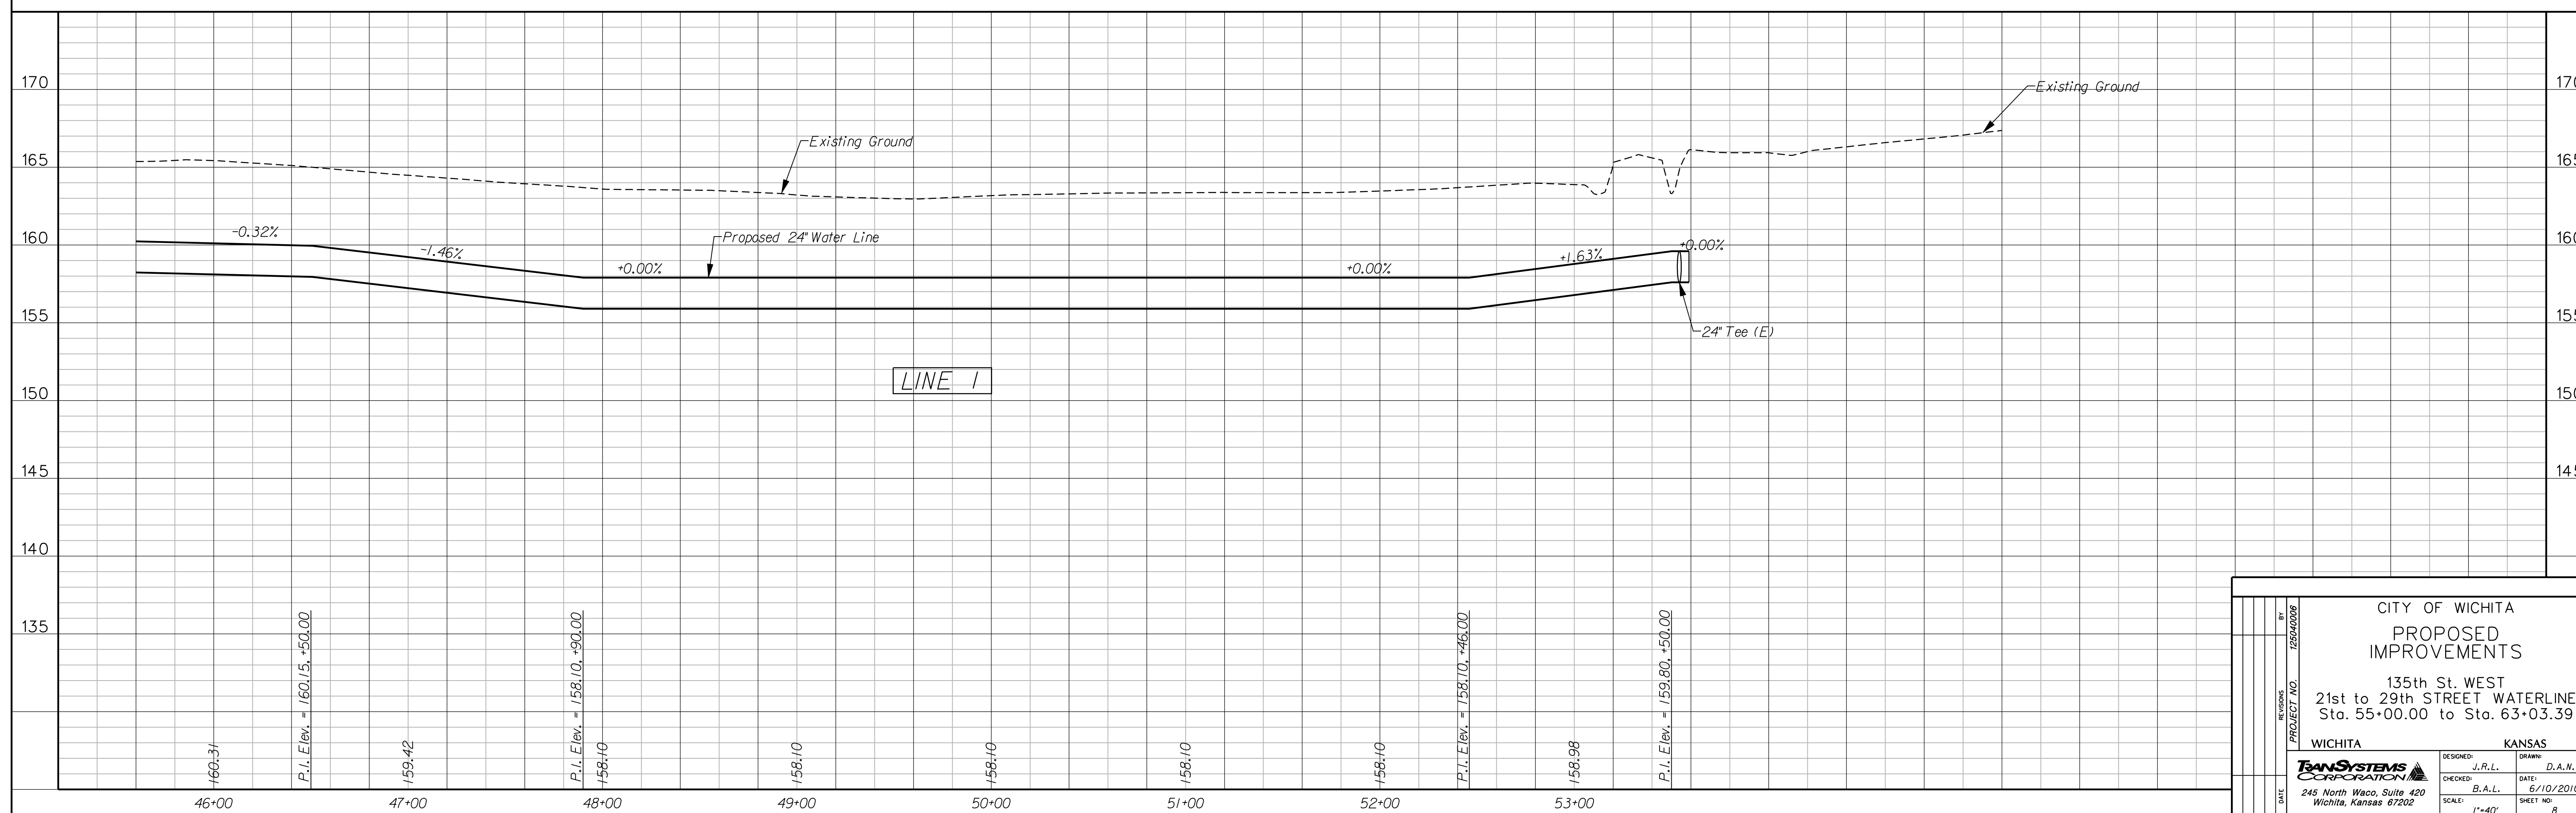


City of Wichita Bench Mark  
 135th St. W. and 21st St. N.  
 SE Corner Intersection  
 48.00' SE of Section Corner Iron  
 3.90' S of Power Pole  
 66.88' SSW of 2nd Power Pole E Bound of 135th & 29th  
 City Elev. = 162.98

Scale  
 Horizontal 1" = 40'  
 Vertical 1" = 5'

MATCHLINE  
 STA. 55+00.00

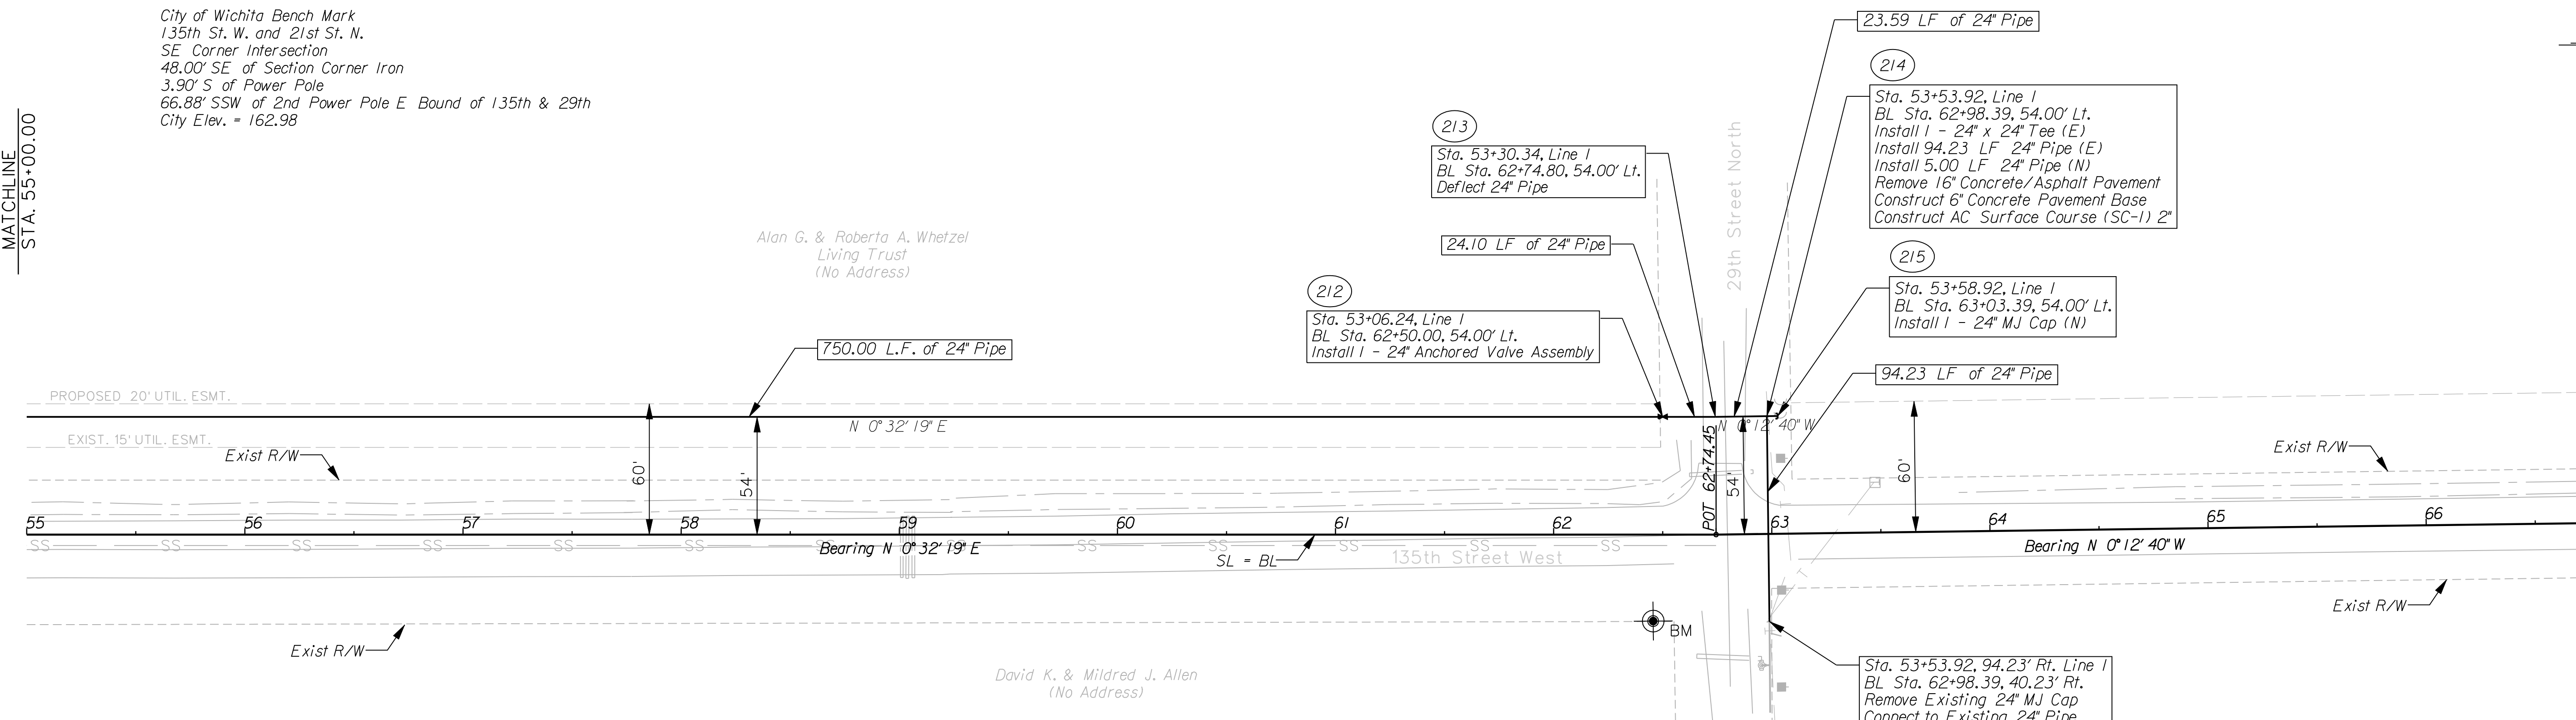

CITY OF WICHITA		PROPOSED IMPROVEMENTS	
135th St. WEST 21st to 29th STREET WATERLINE Sta. 55+00.00 to Sta. 63+03.39			
WICHITA	KANSAS		
DESIGNED: J.R.L.	CHECKED: B.A.L.	DRAWN: D.A.N.	DATE: 6/10/2010
SCALE: 1"=40'		SHEET NO. 8	

G:\W04\0006\Reed\WTR-M01-104.DGN  
 6/10/2010 10:39 PM