

CONSULTANTS:

WOODLAWN AVENUE
 17TH STREET/FARMVIEW LANE
 INTERSECTION IMPROVEMENTS


WICHITA, KANSAS

REVISIONS:	MARK	DATE	DESCRIPTION

PROJ NO: 472 84907
 SCALE: 1" = 20'
 DATE: 9/8/2010
 DESIGNED BY: SGE
 DRAWN BY: SGE
 CHECKED BY: JRL

SHEET TITLE:
**STORM SEWER
 PROFILES**

SHEET NO.
7
 SHEET 7 OF 50

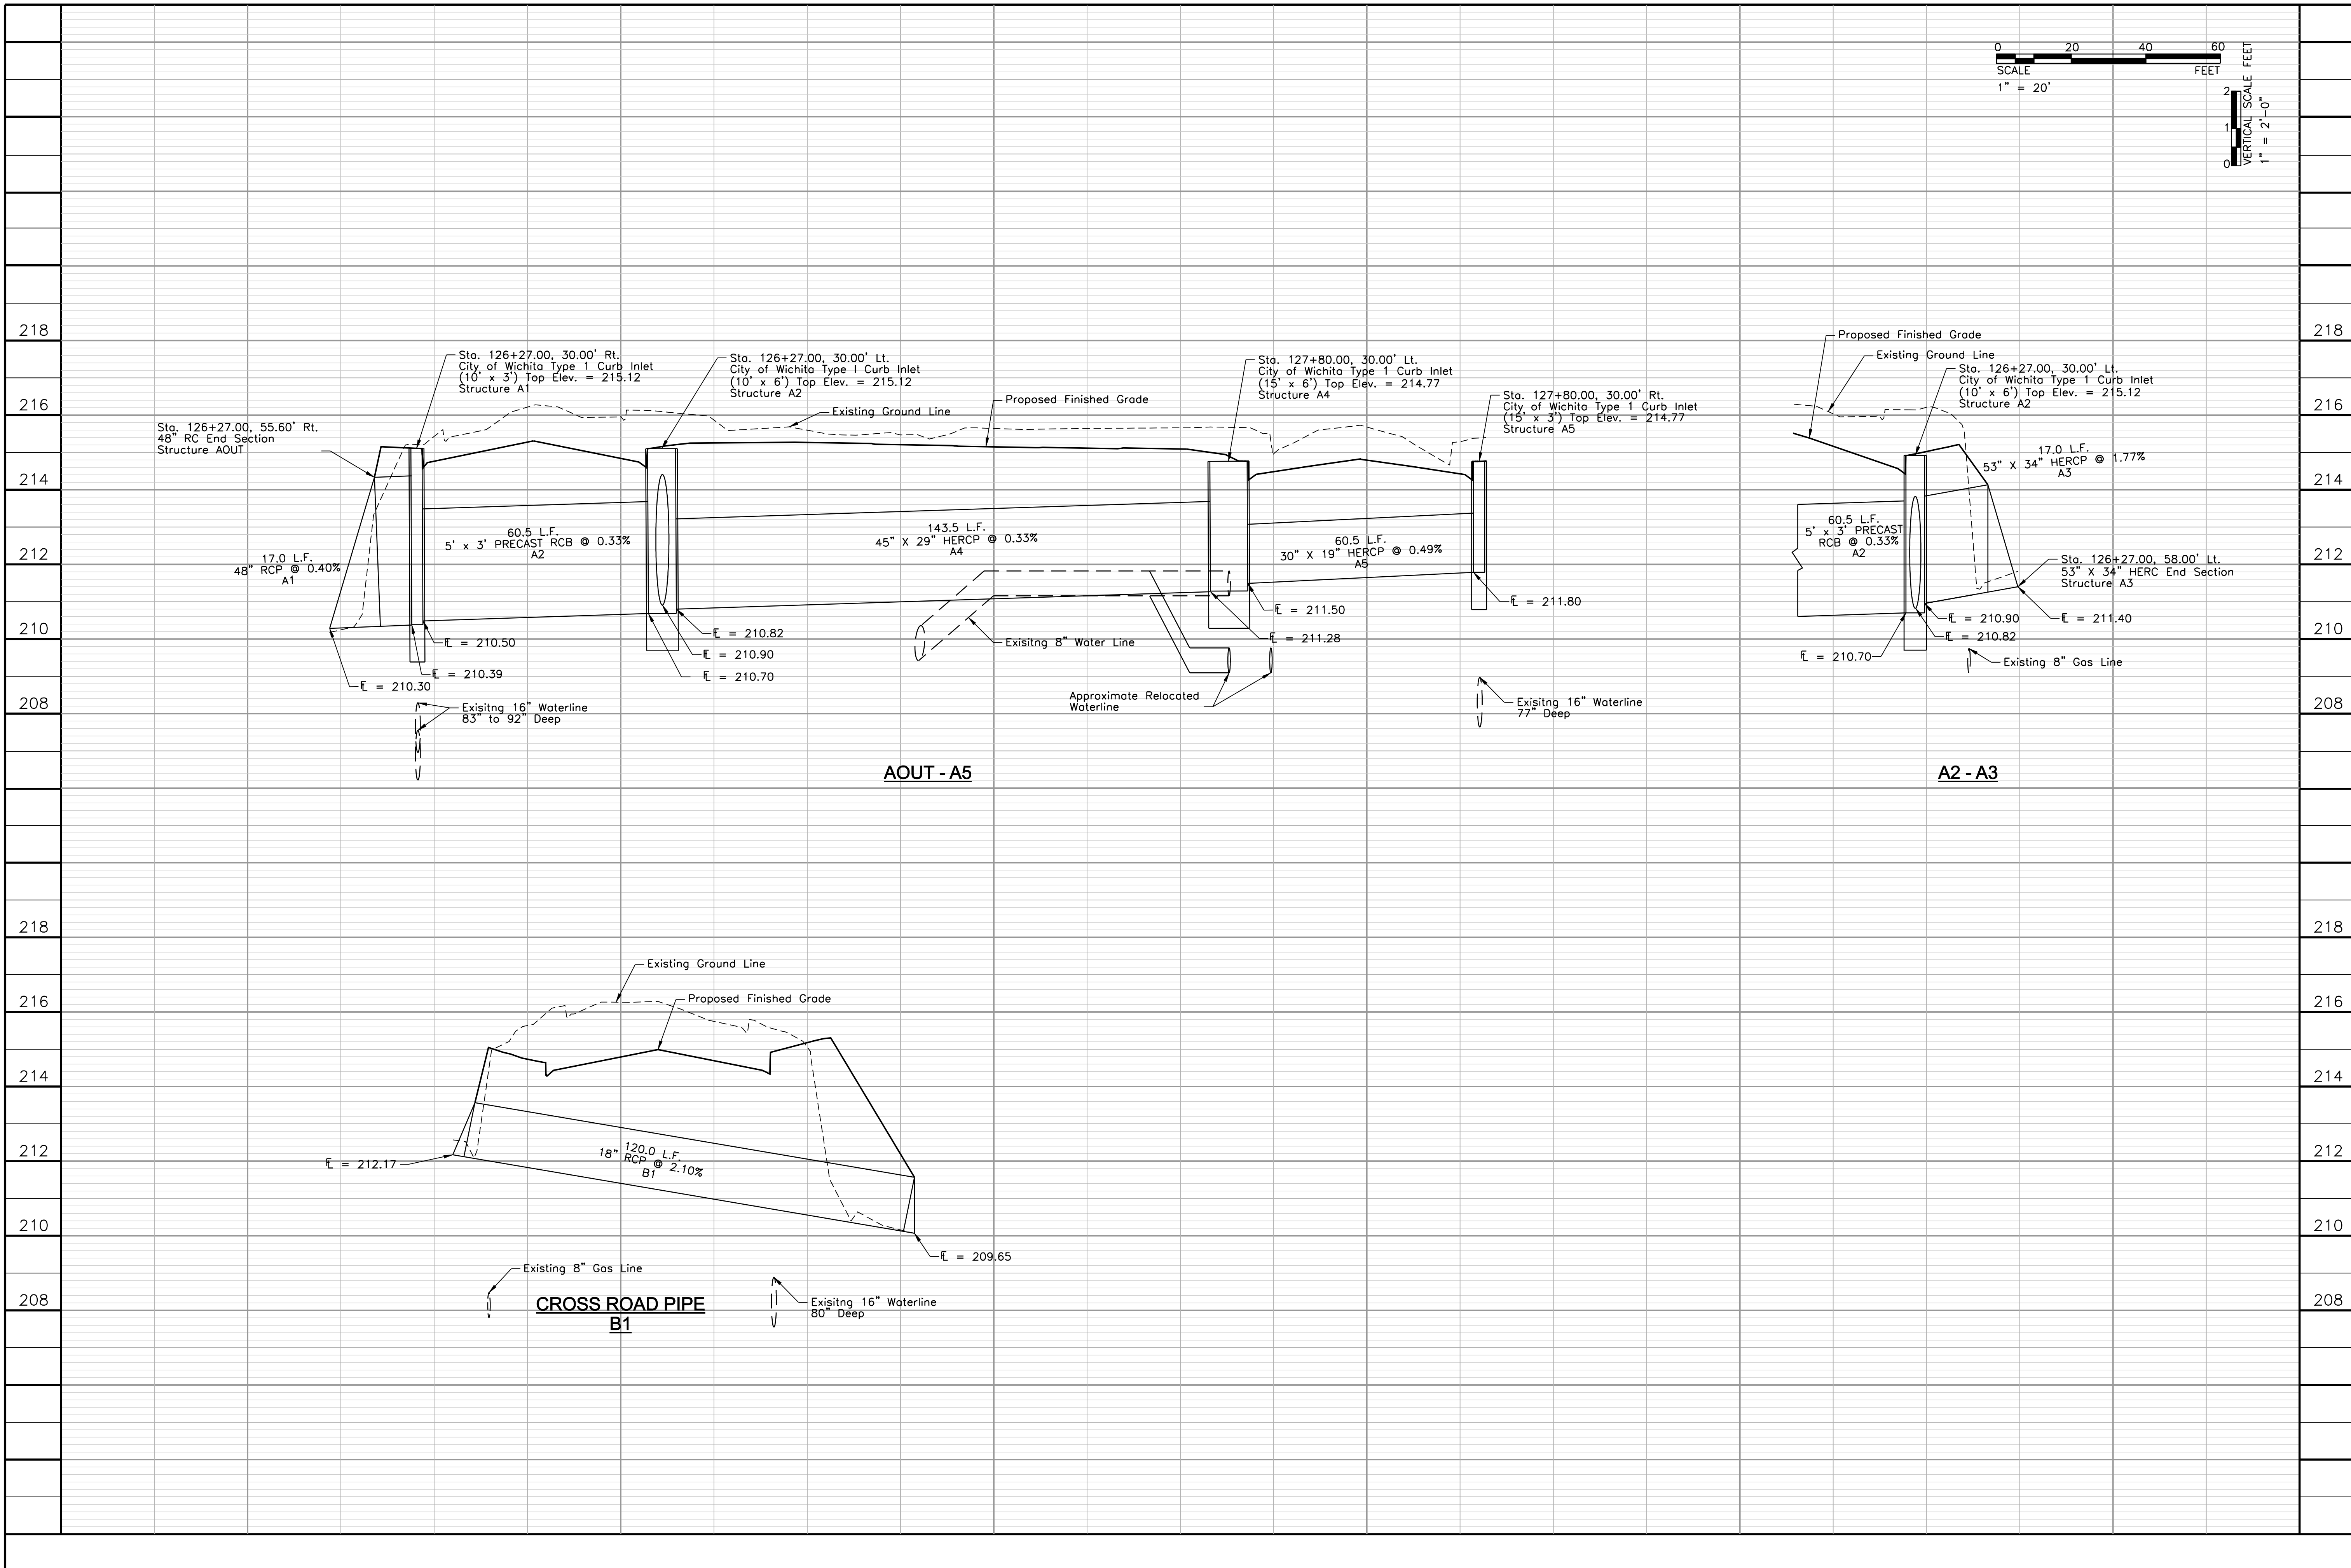

SGE\jgstrom 10-10-22 AM s:\w\000002\ROA\Draw\m01-201.dgn 9/8/2010