
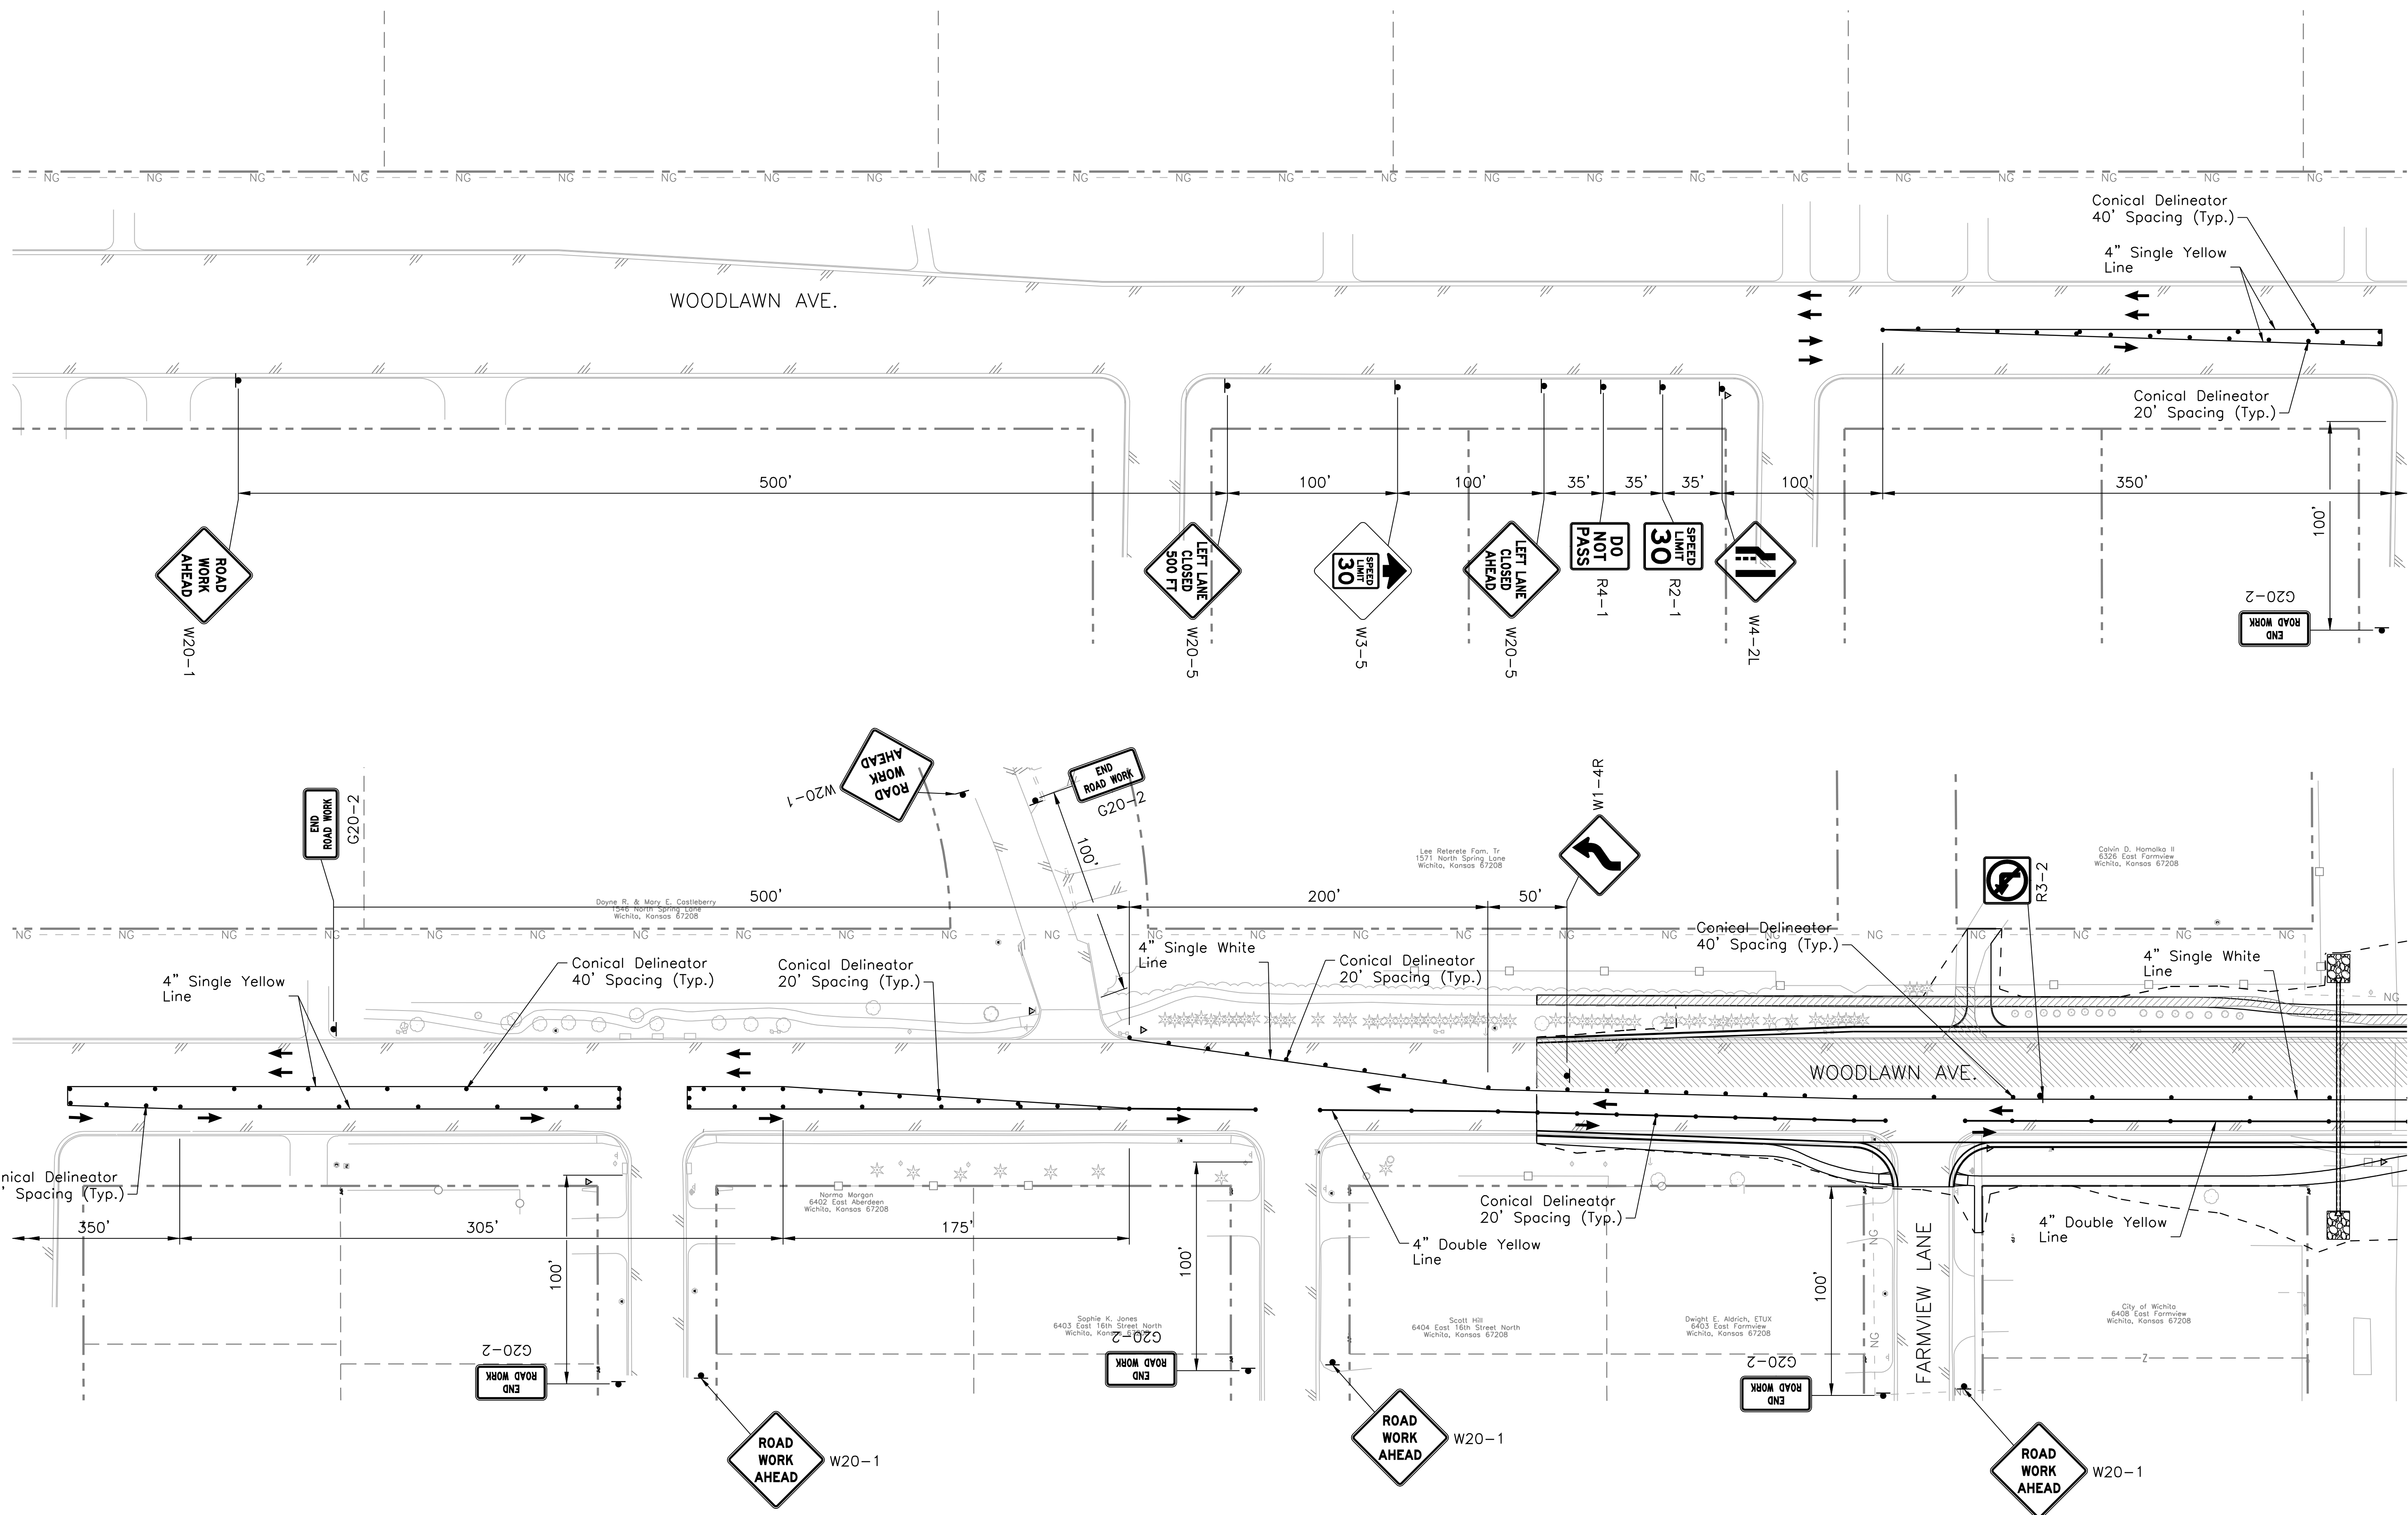


LEGEND

 Construction Phase 2

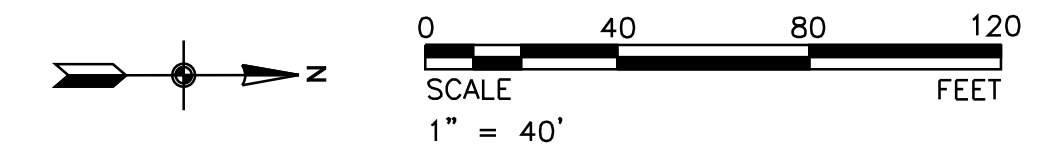

Tran Systems
 245 NORTH WACO
 SUITE 222
 WICHITA, KANSAS 67202
 PHONE: 316-303-3000
 FAX: 316-303-0156

CONSULTANTS:

WOODLAWN AVENUE & 17TH STREET/FARMVIEW LANE INTERSECTION IMPROVEMENTS
 WICHITA, KANSAS

REVISIONS:	MARK	DATE	DESCRIPTION

PROJ NO: 472 84907
 SCALE: 1" = 40'
 DATE: 8/10/2010
 DESIGNED BY: SGE
 DRAWN BY: SGE
 CHECKED BY: JRL

SHEET TITLE:
TRAFFIC CONTROL PHASE 2

SHEET NO. **32**
 SHEET 32 OF 50

ccbanka 8/10/2010 8:55:22 AM - s:\w000002\ROAD\dep-m01-104.dgn