
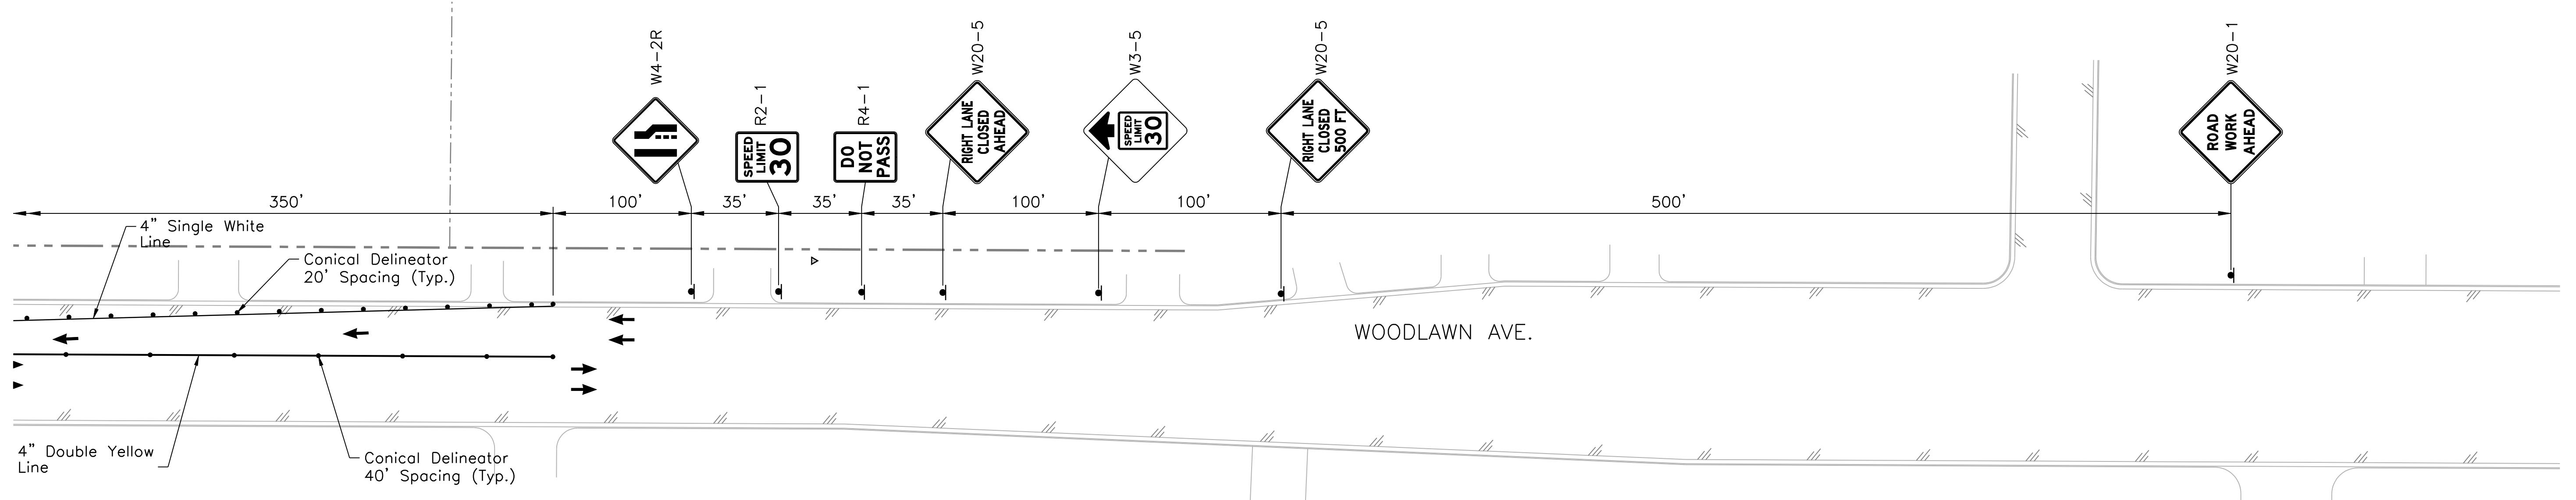
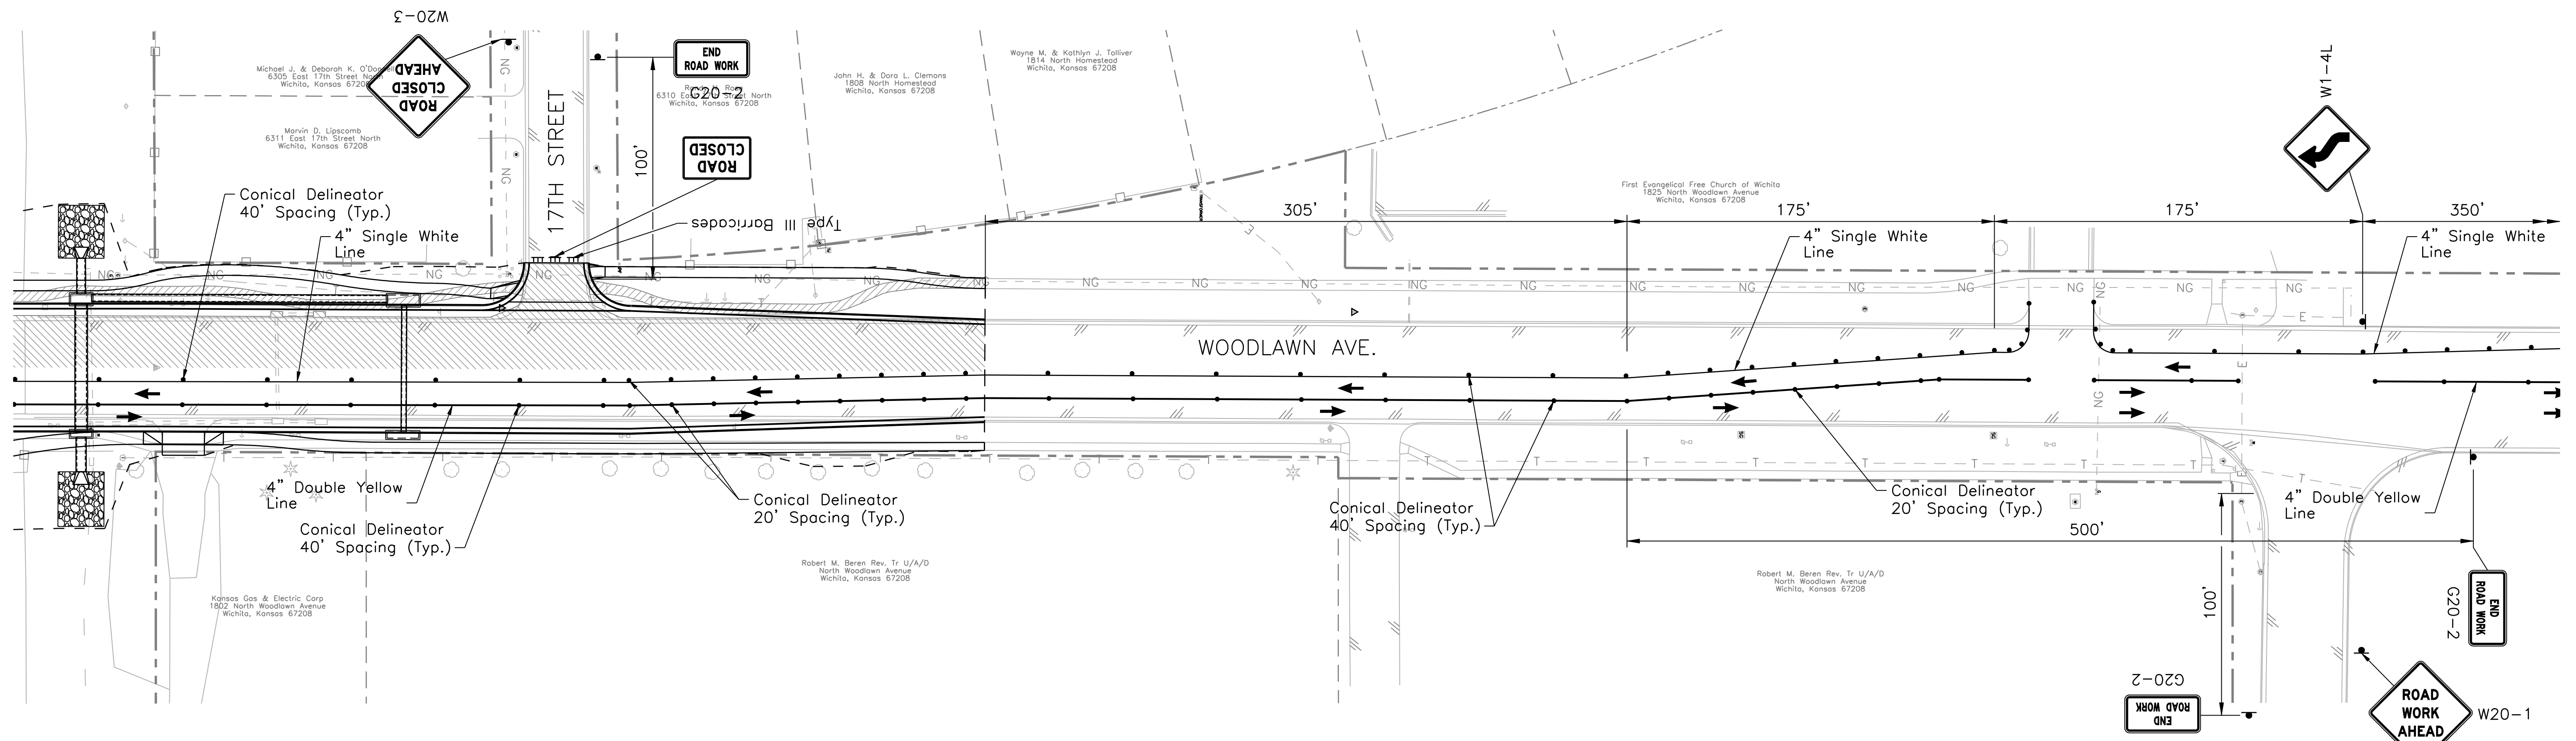


LEGEND

 Construction Phase 2

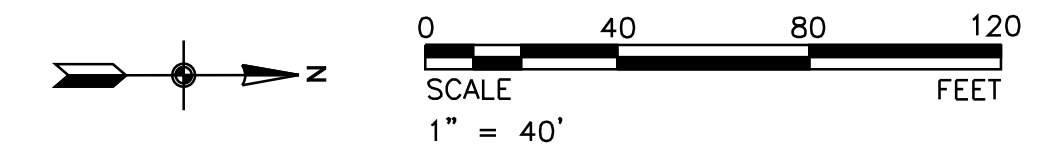

Tran Systems
 245 NORTH WACO
 SUITE 222
 WICHITA, KANSAS 67202
 PHONE: 316-303-3000
 FAX: 316-303-0156

CONSULTANTS:

**WOODLAWN AVENUE &
 17TH STREET/FARMVIEW LANE
 INTERSECTION IMPROVEMENTS**
 WICHITA, KANSAS

REVISIONS:	MARK	DATE	DESCRIPTION

PROJ NO: 472 84907
 SCALE: 1" = 40'
 DATE: 8/10/2010
 DESIGNED BY: SGE
 DRAWN BY: SGE
 CHECKED BY: JRL

**SHEET TITLE:
 TRAFFIC CONTROL
 PHASE 2**

SHEET NO.
33
 SHEET 33 OF 50

c:\benka\8/10/2010 - 8:58:40 AM - s:\w000002\ROAD\dep\m1-105.dgn