



cbenka
8/10/2010 8:06:58 AM - B:\1000002\ROAD\Draw-mr1-801.dgn

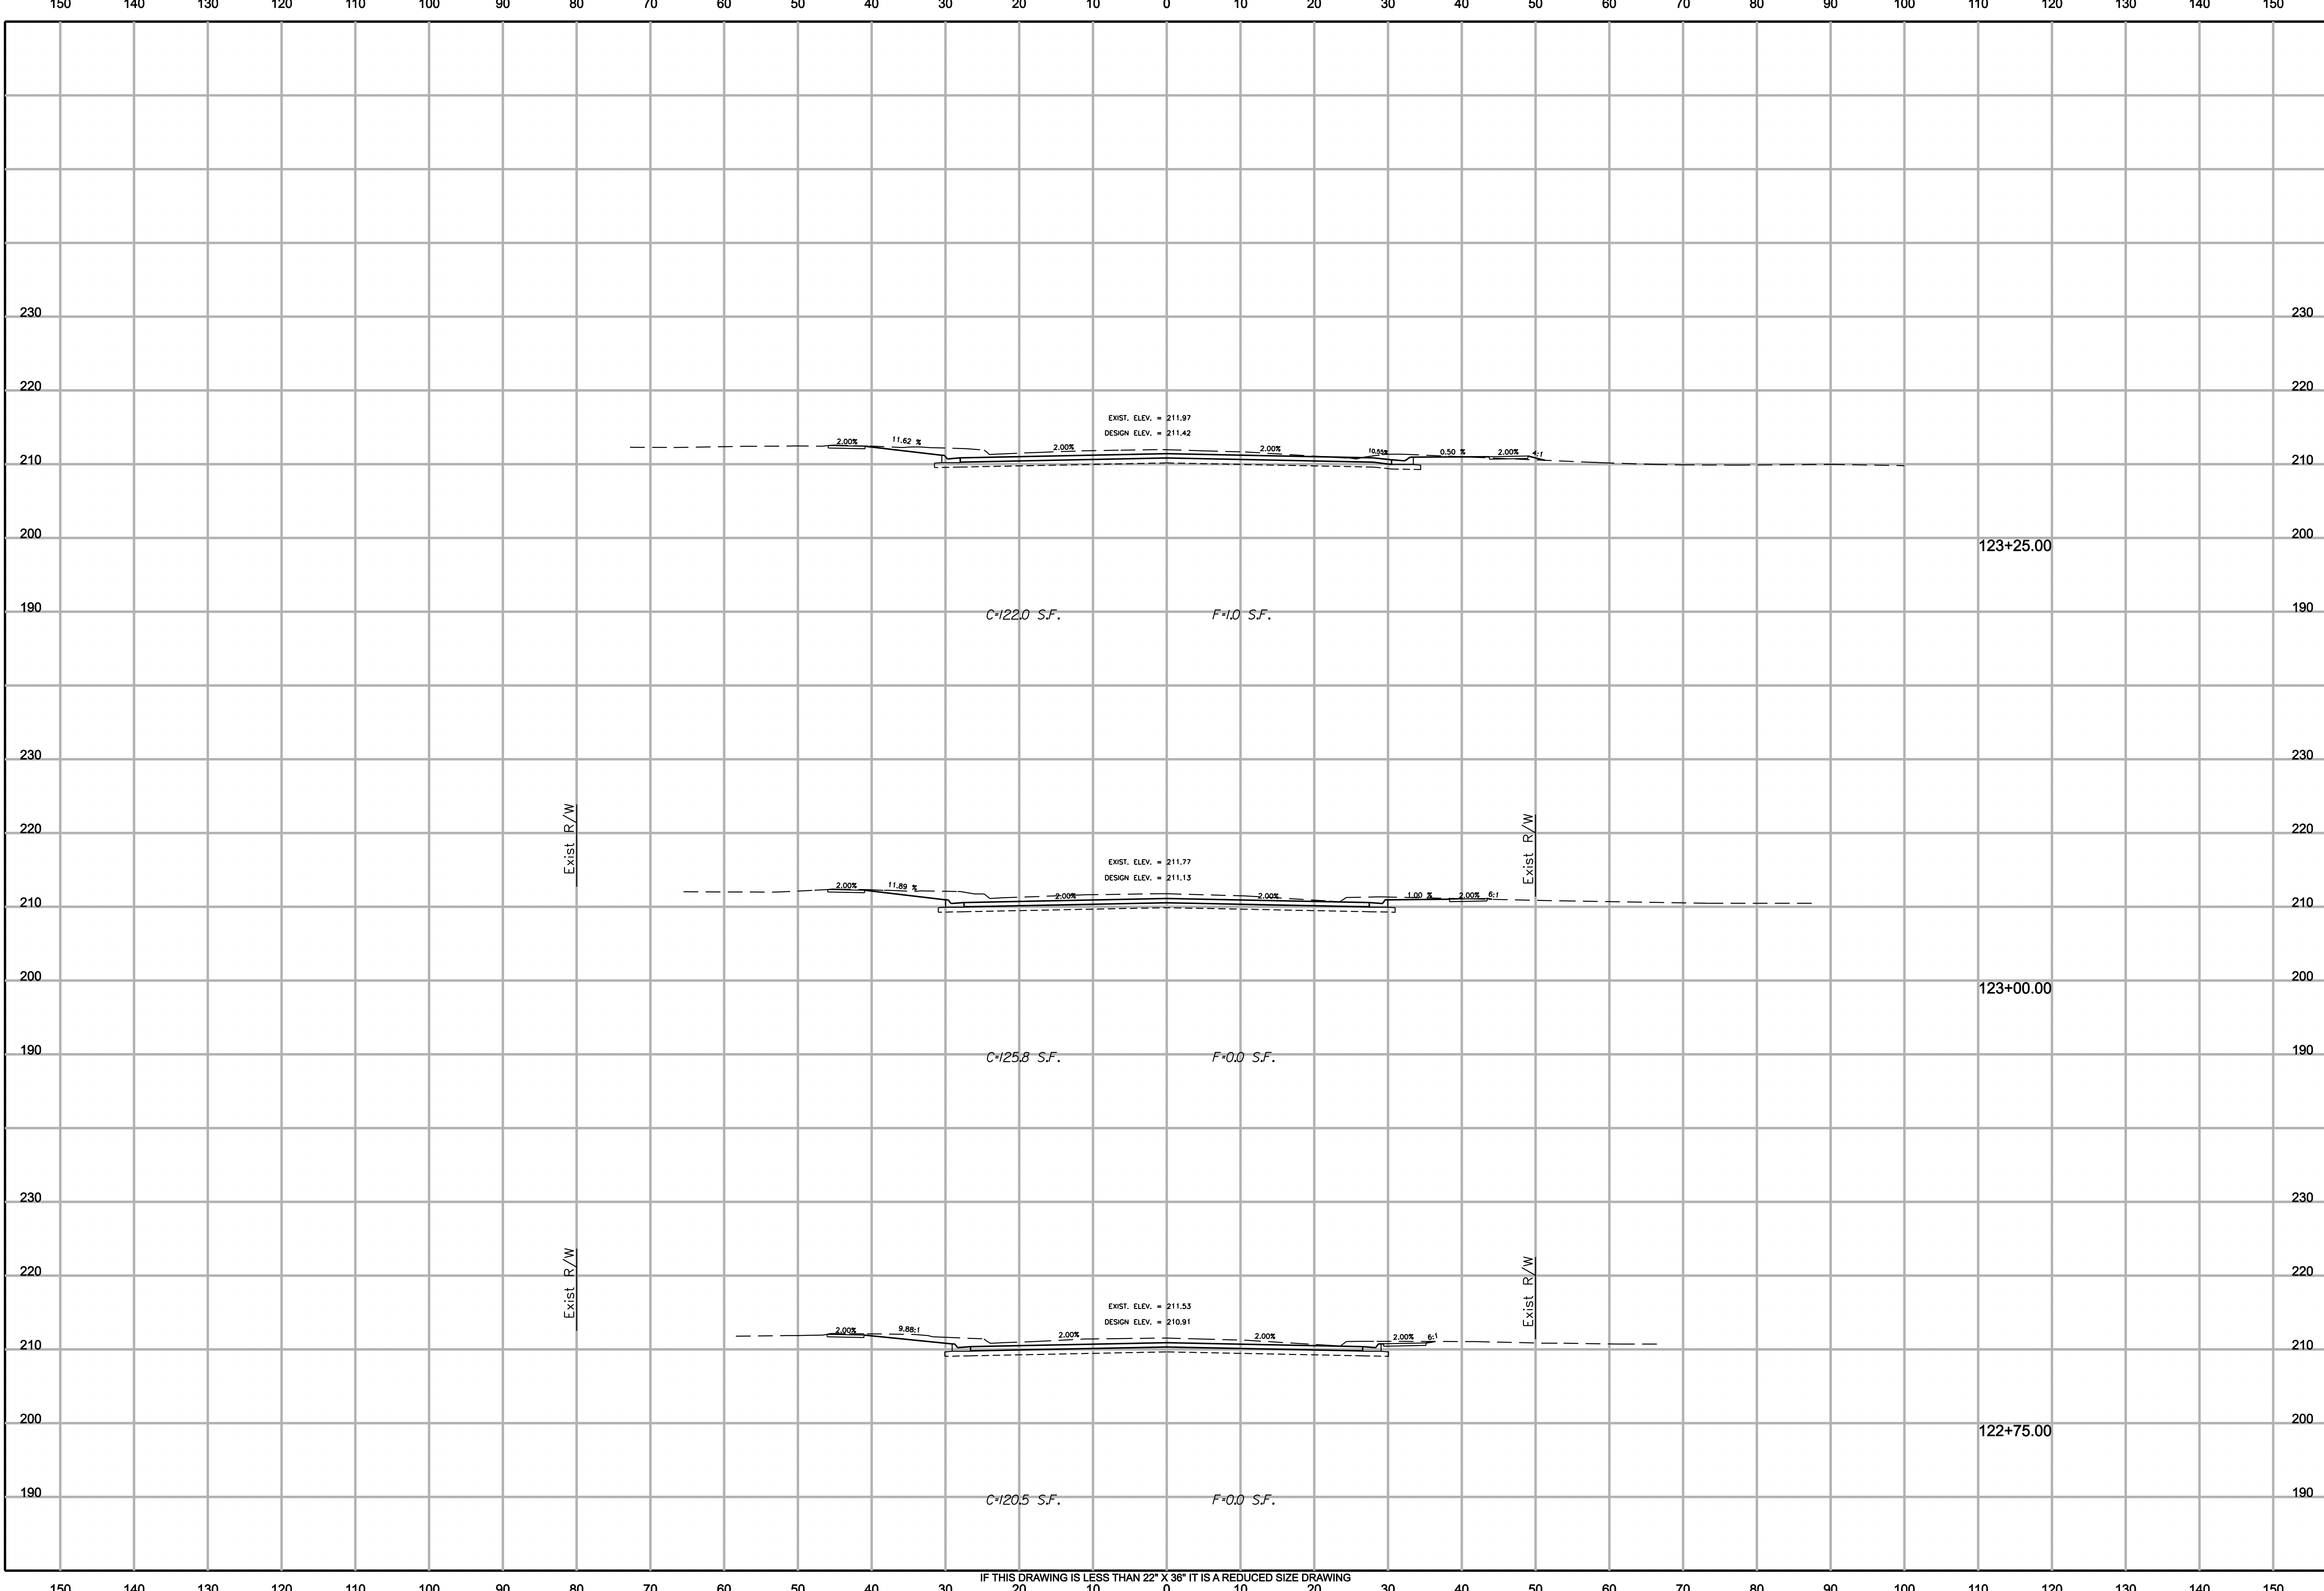

IF THIS DRAWING IS LESS THAN 22" X 36" IT IS A REDUCED SIZE DRAWING

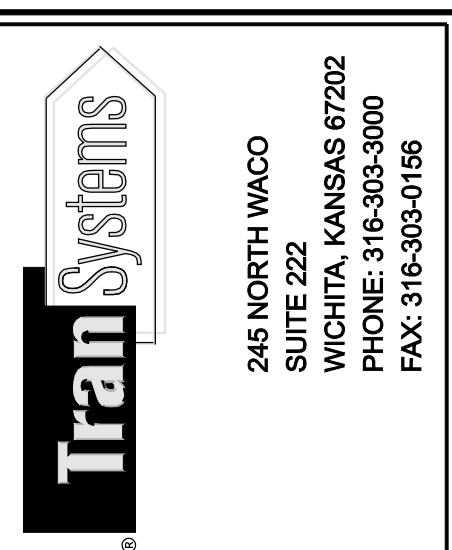

245 NORTH WACO
SUITE 222
WICHITA, KANSAS 67202
PHONE: 316-303-3000
FAX: 316-303-0156

CONSULTANTS:

WOODLAWN AVENUE
17TH STREET/FARMVIEW LANE
INTERSECTION IMPROVEMENT
WICHITA, KANSAS

REVISIONS:	MARK	DATE	DESCRIPTION

PROJ NO: XXXXXXXXXXXX
SCALE: 1"=10'
DATE: 8/10/2010
DESIGNED BY: SGE
DRAWN BY: SGE
CHECKED BY: JRL

SHEET TITLE:
Woodlawn Avenue
122+75.00
to
123+25.00

SHEET NO.
41
SHEET 41 OF 50