



cbenka  
8/10/2010 8:01:27 AM - B:\1000002\ROAD\Draw-mr1-801.dgn

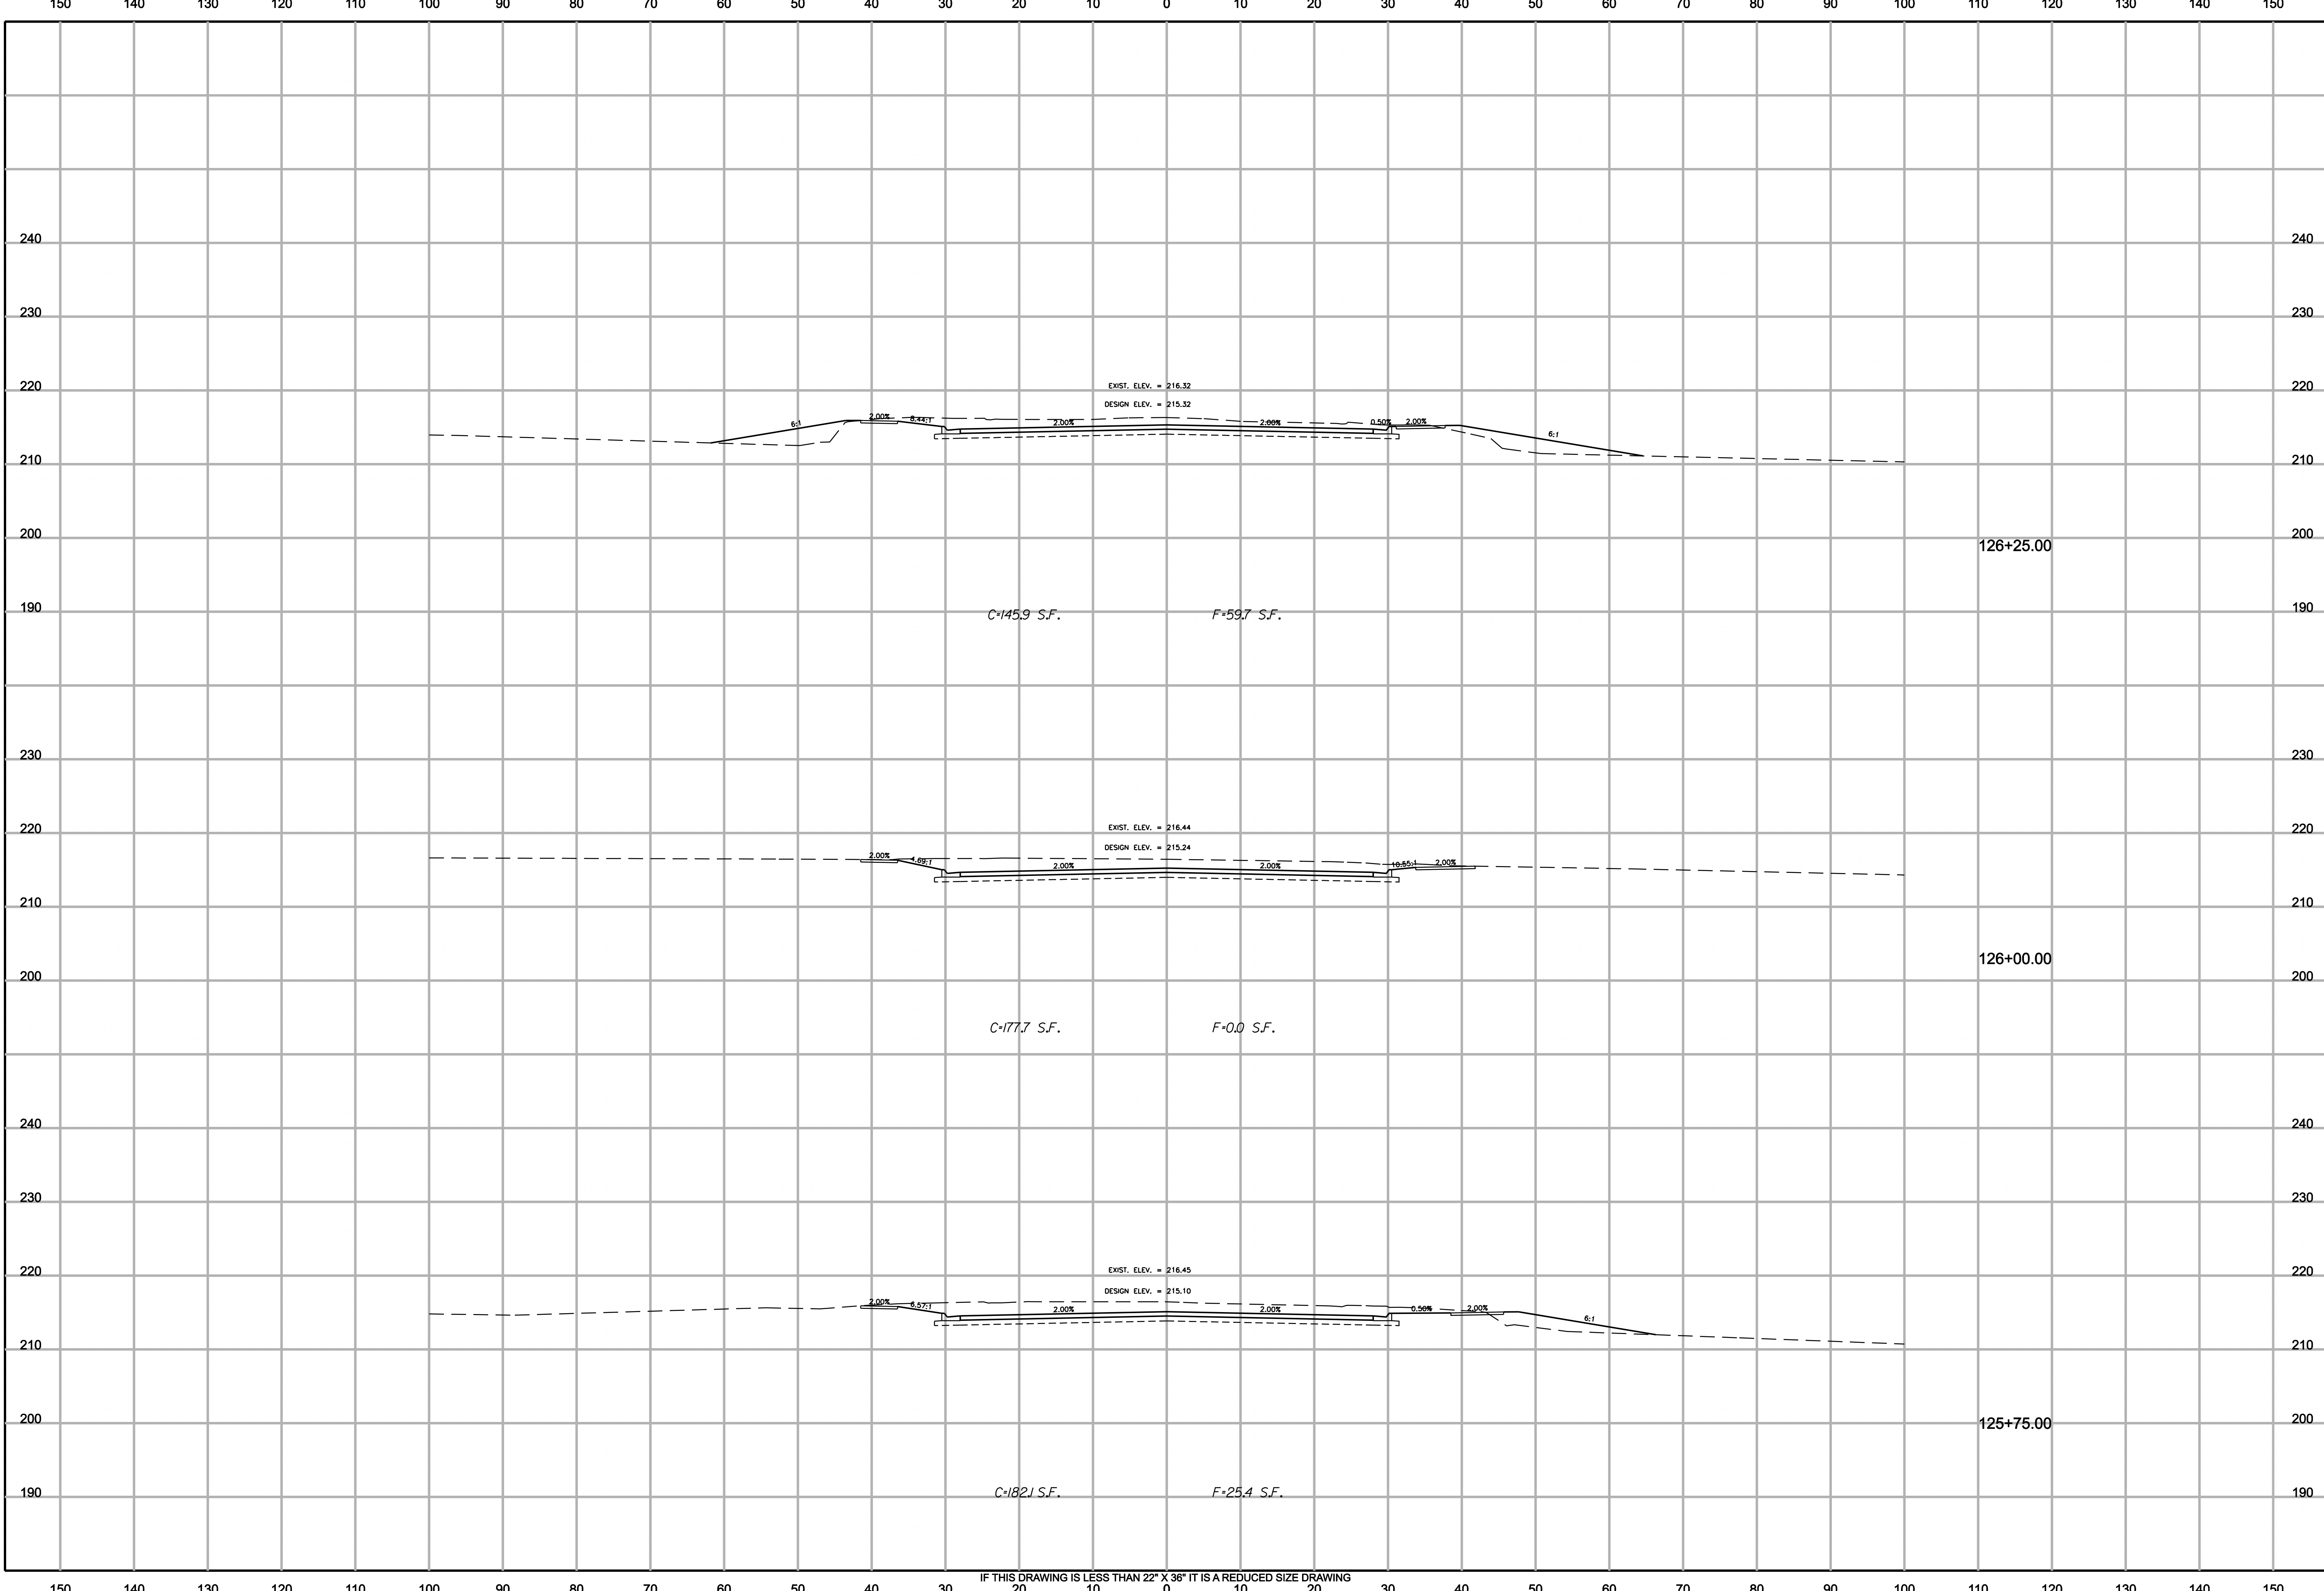

IF THIS DRAWING IS LESS THAN 22" X 36" IT IS A REDUCED SIZE DRAWING

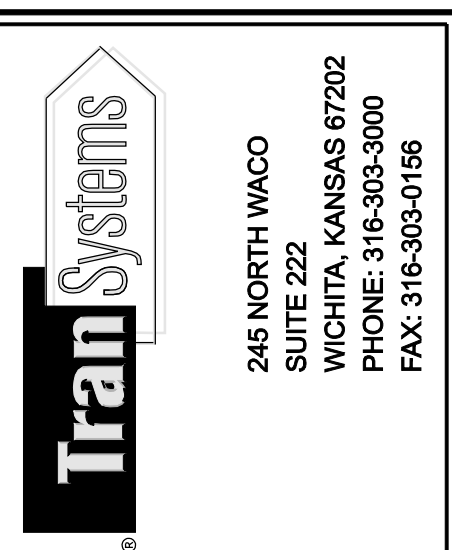

245 NORTH WACO  
SUITE 222  
WICHITA, KANSAS 67202  
PHONE: 316-303-3000  
FAX: 316-303-0156

CONSULTANTS:

WOODLAWN AVENUE  
17TH STREET/FARMVIEW LANE  
INTERSECTION IMPROVEMENT  
WICHITA, KANSAS

REVISIONS:	MARK	DATE	DESCRIPTION

PROJ NO: XXXXXXXXXX  
SCALE: 1"=10'  
DATE: 8/10/2010  
DESIGNED BY: SGE  
DRAWN BY: SGE  
CHECKED BY: JRL

SHEET TITLE:  
Woodlawn Avenue  
125+75.00  
to  
126+25.00

SHEET NO.  
**45**  
SHEET 45 OF 50