


**STORM WATER SEWER PLANS FOR  
WATERFRONT RESIDENTIAL  
PHASE 2**

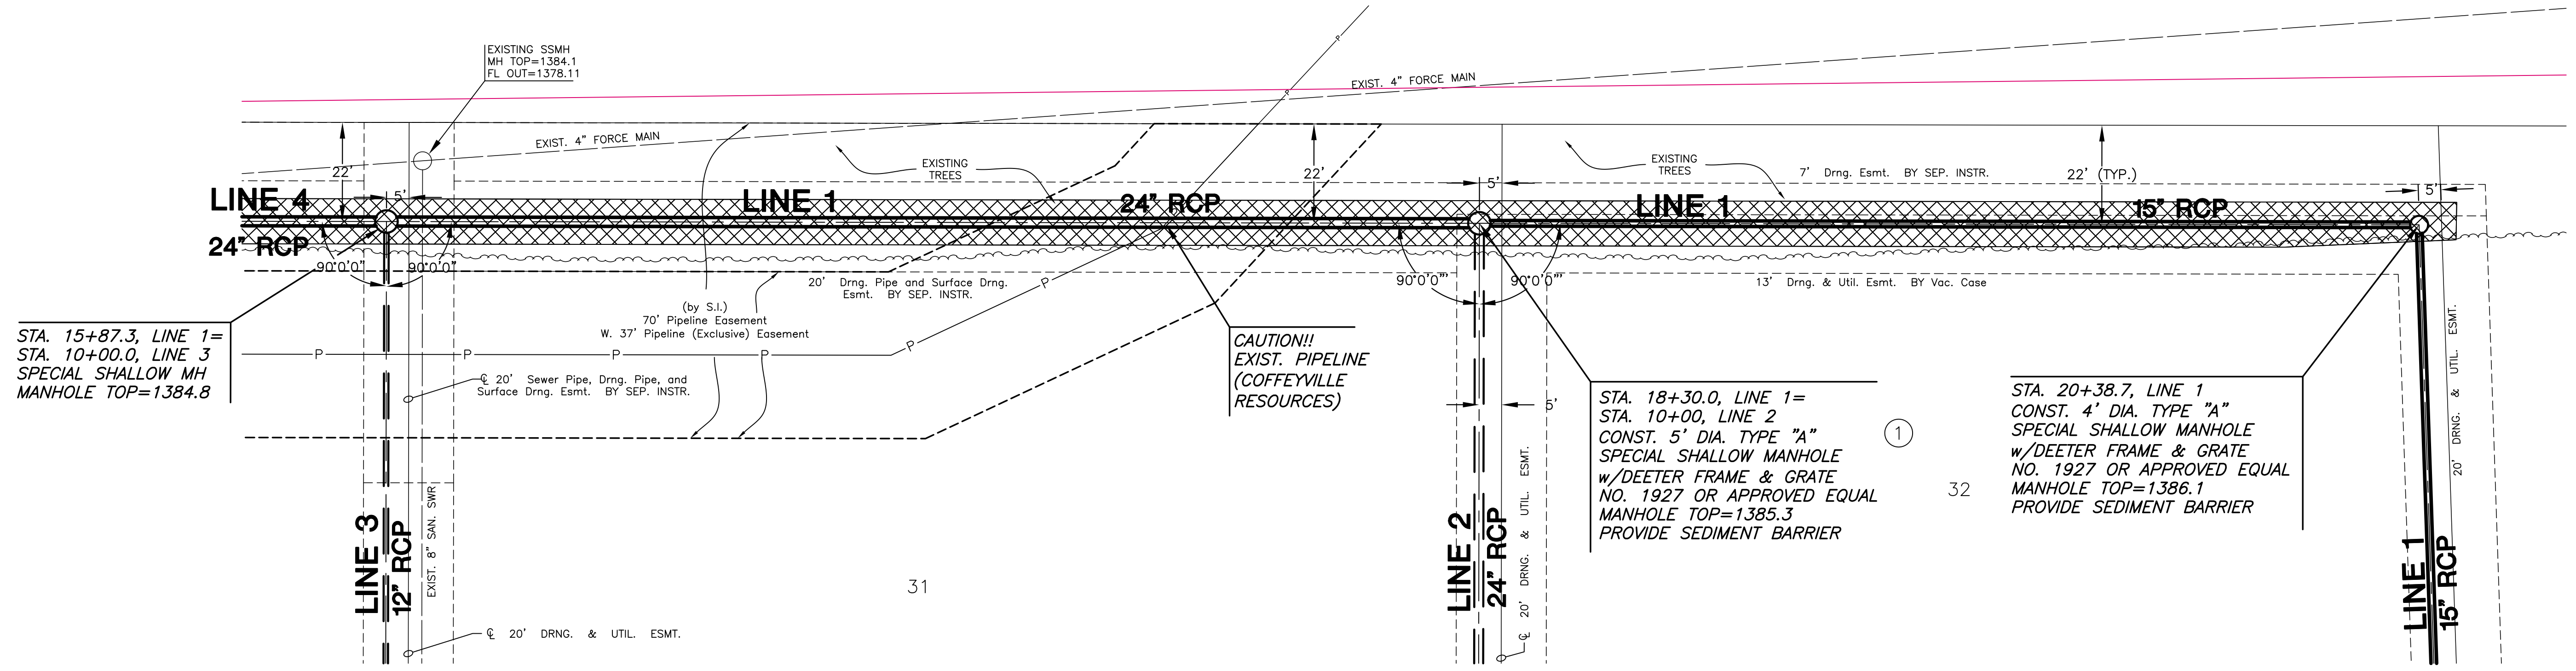

STA. 15+87.3, LINE 1 =  
STA. 10+00.0, LINE 3  
SPECIAL SHALLOW MH  
MANHOLE TOP=1384.8

CAUTION!!  
EXIST. PIPELINE  
(COFFEYVILLE  
RESOURCES)

STA. 18+30.0, LINE 1 =  
STA. 10+00, LINE 2  
CONST. 5" DIA. TYPE "A"  
SPECIAL SHALLOW MANHOLE  
w/DEETER FRAME & GRATE  
NO. 1927 OR APPROVED EQUAL  
MANHOLE TOP=1385.3  
PROVIDE SEDIMENT BARRIER



STA. 20+38.7, LINE 1  
CONST. 4" DIA. TYPE "A"  
SPECIAL SHALLOW MANHOLE  
w/DEETER FRAME & GRATE  
NO. 1927 OR APPROVED EQUAL  
MANHOLE TOP=1386.1  
PROVIDE SEDIMENT BARRIER

= TREE REMOVAL

CONTRACTOR TO VERIFY LOCATION & DEPTH  
OF EXIST. UTILITIES PRIOR TO CONSTRUCTION.

**THE WATERFRONT RESIDENTIAL ADDITION**

**PLAN LINE 1**

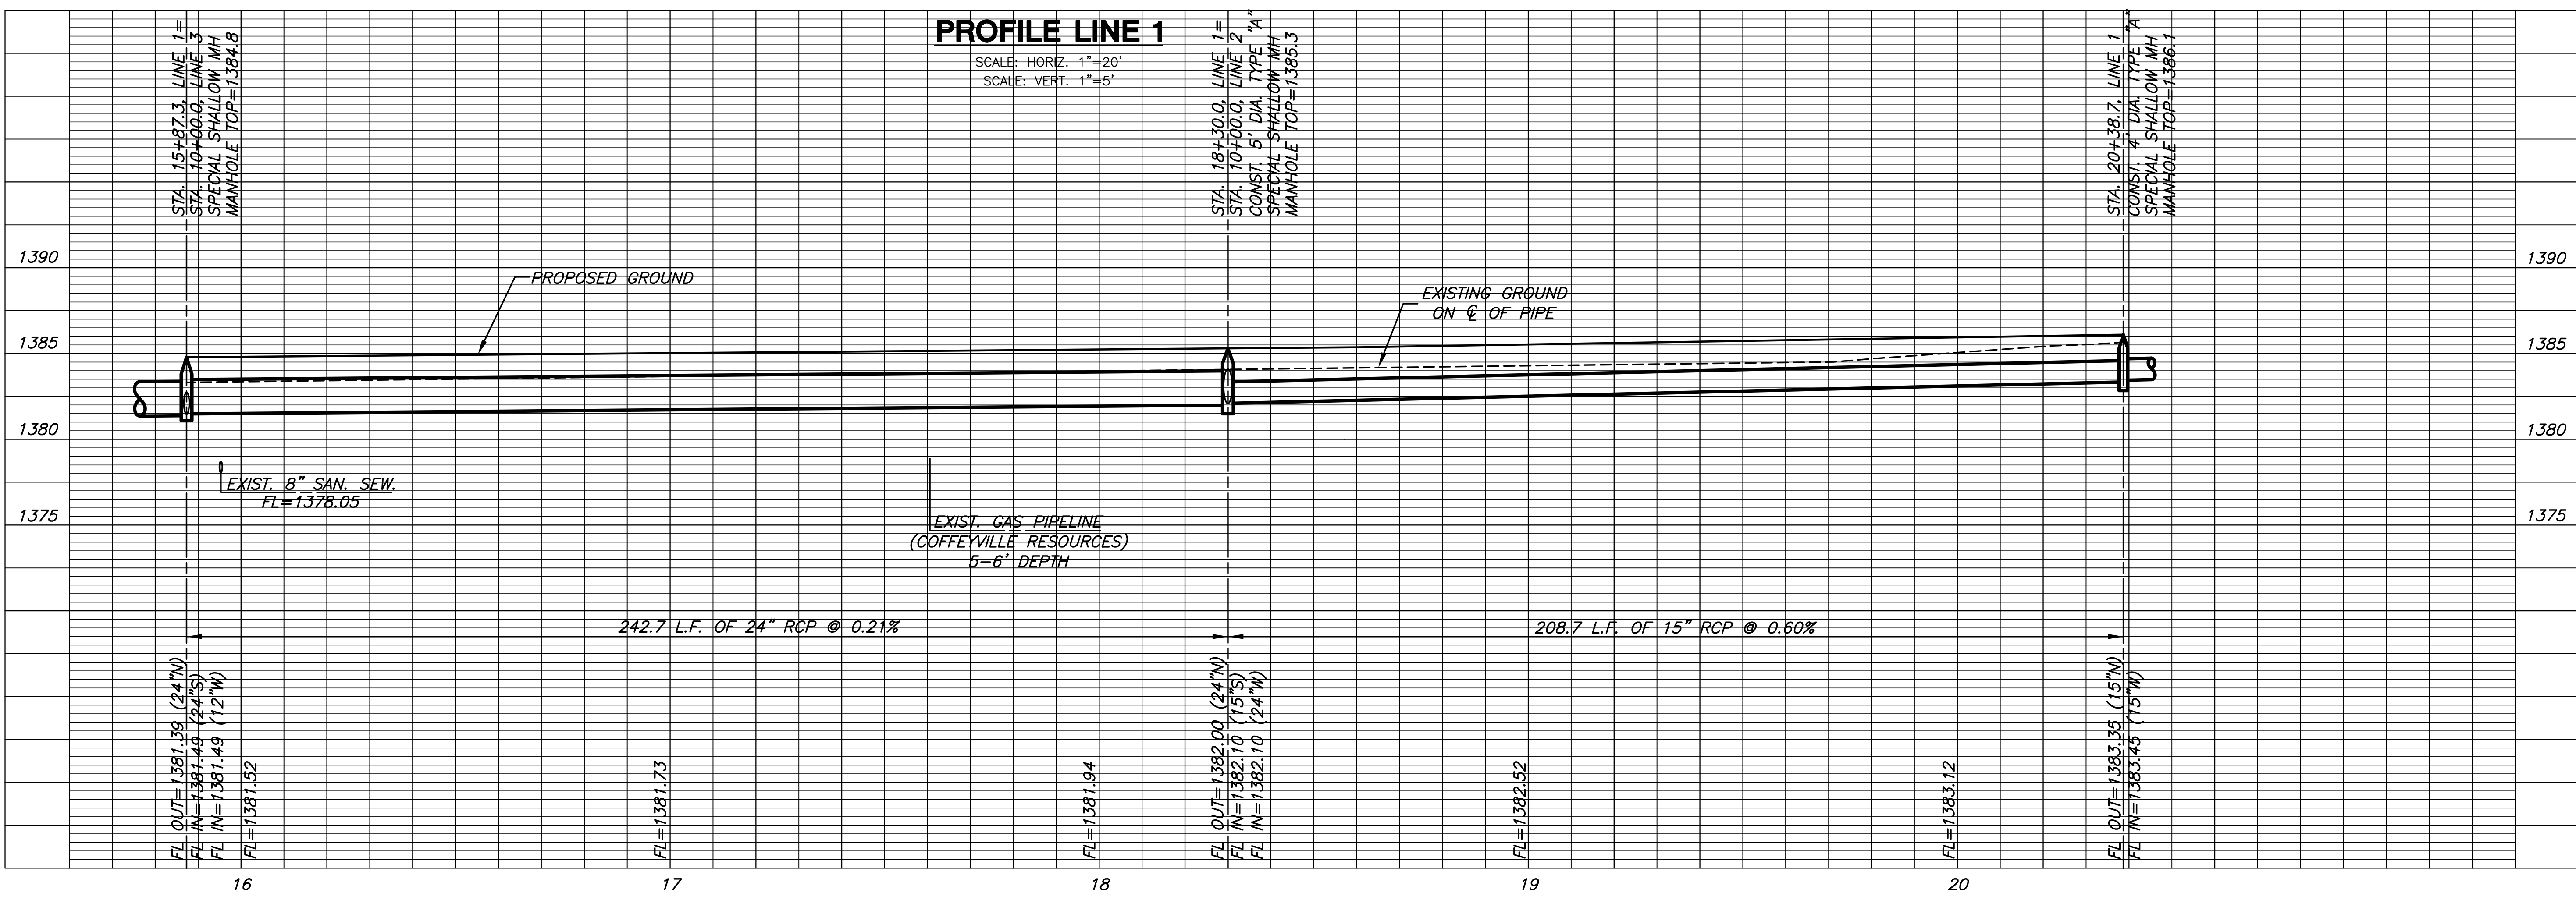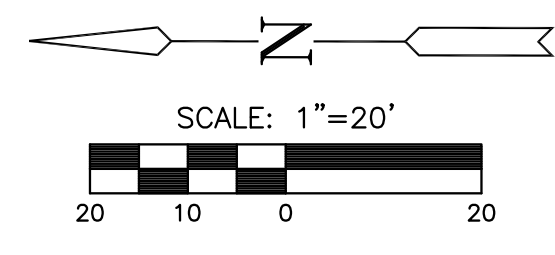

**LINE 1**  
SHEET TITLE  
06266  
PROJECT NUMBER

DESIGN BY: SRS  
DRAWN BY: JWC  
CHECKED BY: GJA

ISSUED: August 2010  
REVISED:

SHEET NO.  
6 of 17