

N 1762328.90 E 1596562.71
STA. 5+50.00 LINE 1
BL STA. 8+71.93, 63.99' RT

REMOVE AND REPLACE 9 L.F.
GRAVEL DRIVEWAY.

REMOVE AND REPLACE 10 L.F.
GRAVEL DRIVEWAY.

N 1762332.72 E 1596972.69
STA. 9+60.00 LINE 1
BL STA. 12+81.93, 63.99' RT
1 - COMBINATION AIR VALVE ASSEMBLY


N 1762337.30 E 1597462.67
STA. 14+50.00 LINE 1
BL STA. 17+71.93, 63.98' RT

REMOVE EXISTING TREES ONLY AS
NECESSARY FOR CONSTRUCTION.
SUBSIDIARY TO BID ITEM FOR "SITE
CLEARING".

REMOVE AND REPLACE 20 L.F.
EXISTING WIRE FENCE AT EACH
LOCATION, 60 L.F. TOTAL

REMOVE AND REPLACE 20 L.F.
EXISTING WIRE FENCE AT EACH
LOCATION, 40 L.F. TOTAL.

REMOVE AND REPLACE 20 L.F.
EXISTING WIRE FENCE.

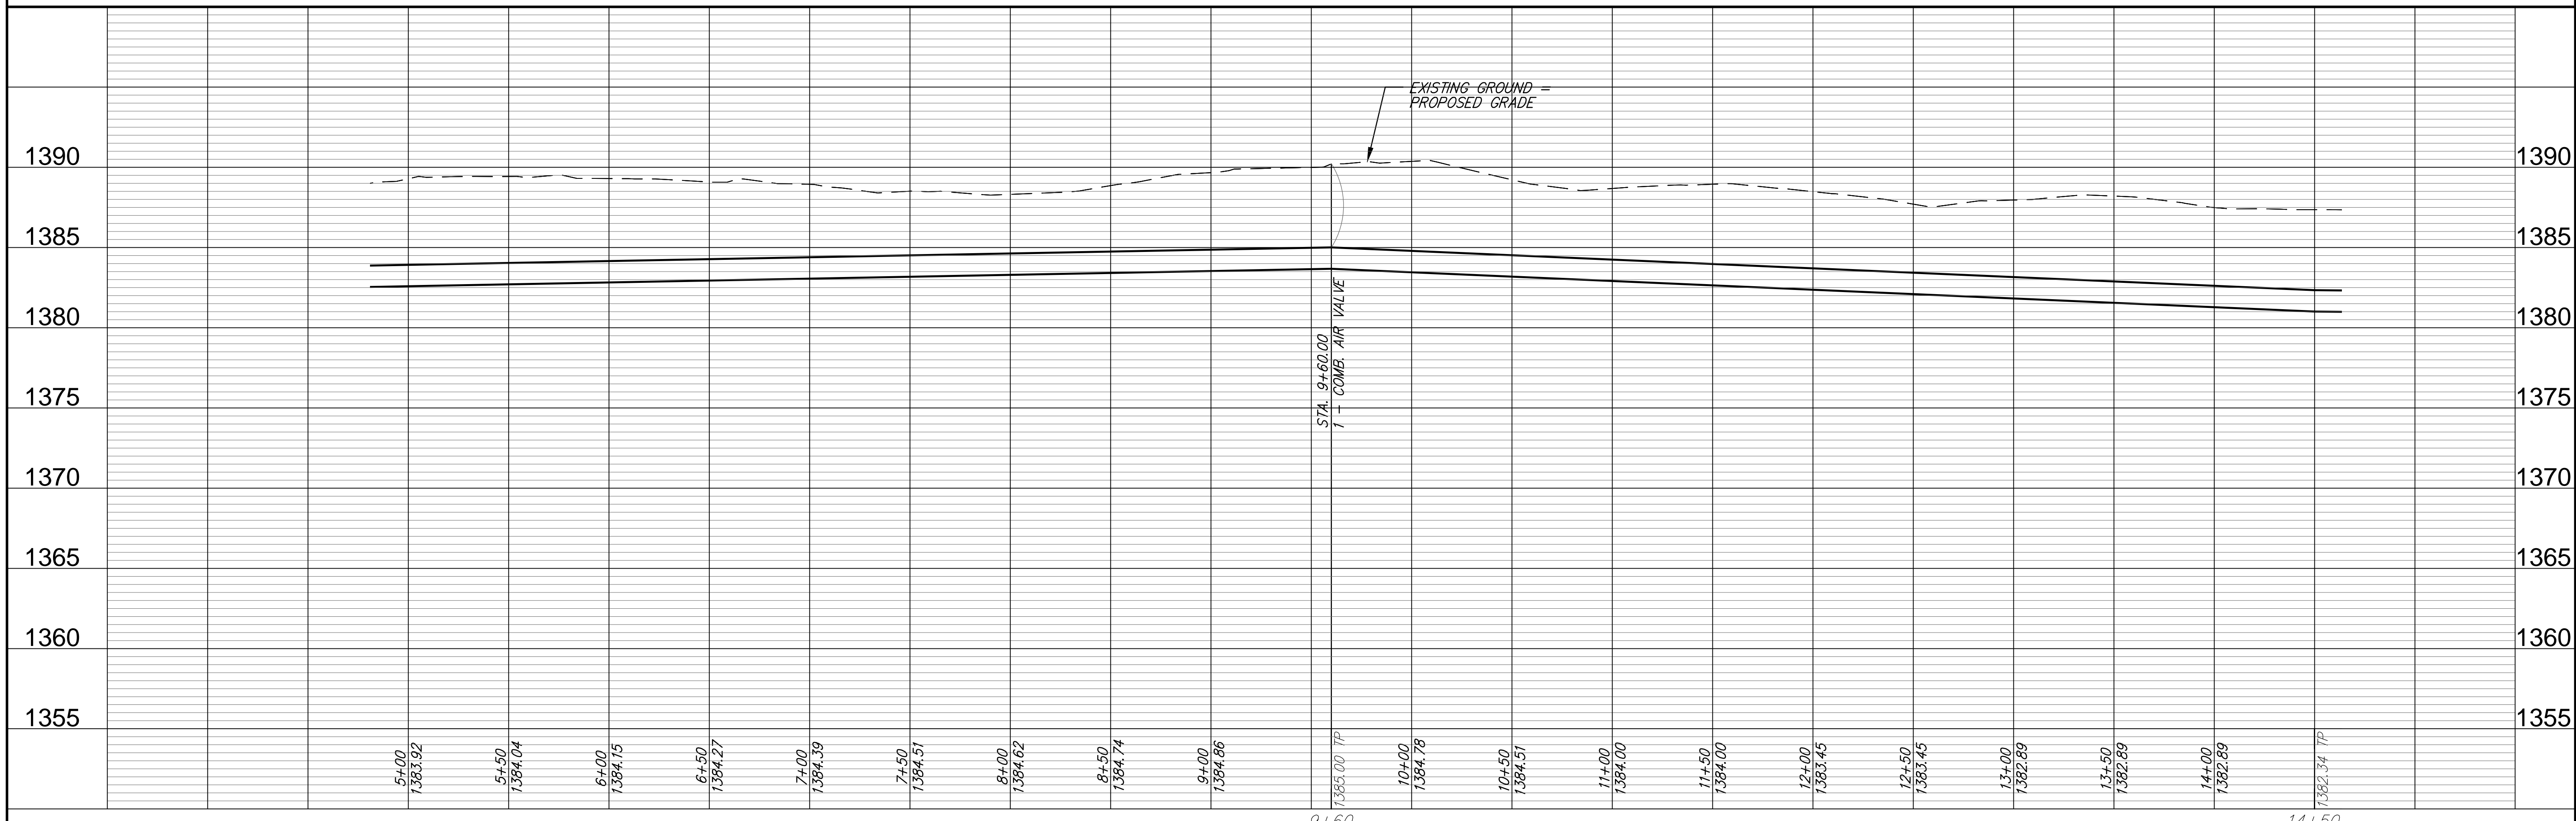

Ruggles & Bohm, P.A.
 Engineering, Surveying, Land Planning
 604 North Main Street
 Wichita, Kansas 67202
 Phone: 316-261-8888
 Fax: 316-261-8889
 www.rugglesandbohm.com

PROJECT NUMBER
 W-549 / 448-90498
 DRAWING FILE
 ENGINEERING BASE (08 Line 1)

DESIGN
 AML
 UTILITY

DRAWN
 AML
 DATE
 June 24, 2010

REVISION
 REVIEW

**BENTLEY TIE IN
 LINE 1
 WICHITA, KANSAS**

RB JOB
 3523W
 SHEET
 23