


Ruggles & Bohm, P.A.
 Engineering, Surveying, Land Planning
 604 North Main Street
 Wichita, Kansas 67202
 www.rugglesandbohm.com

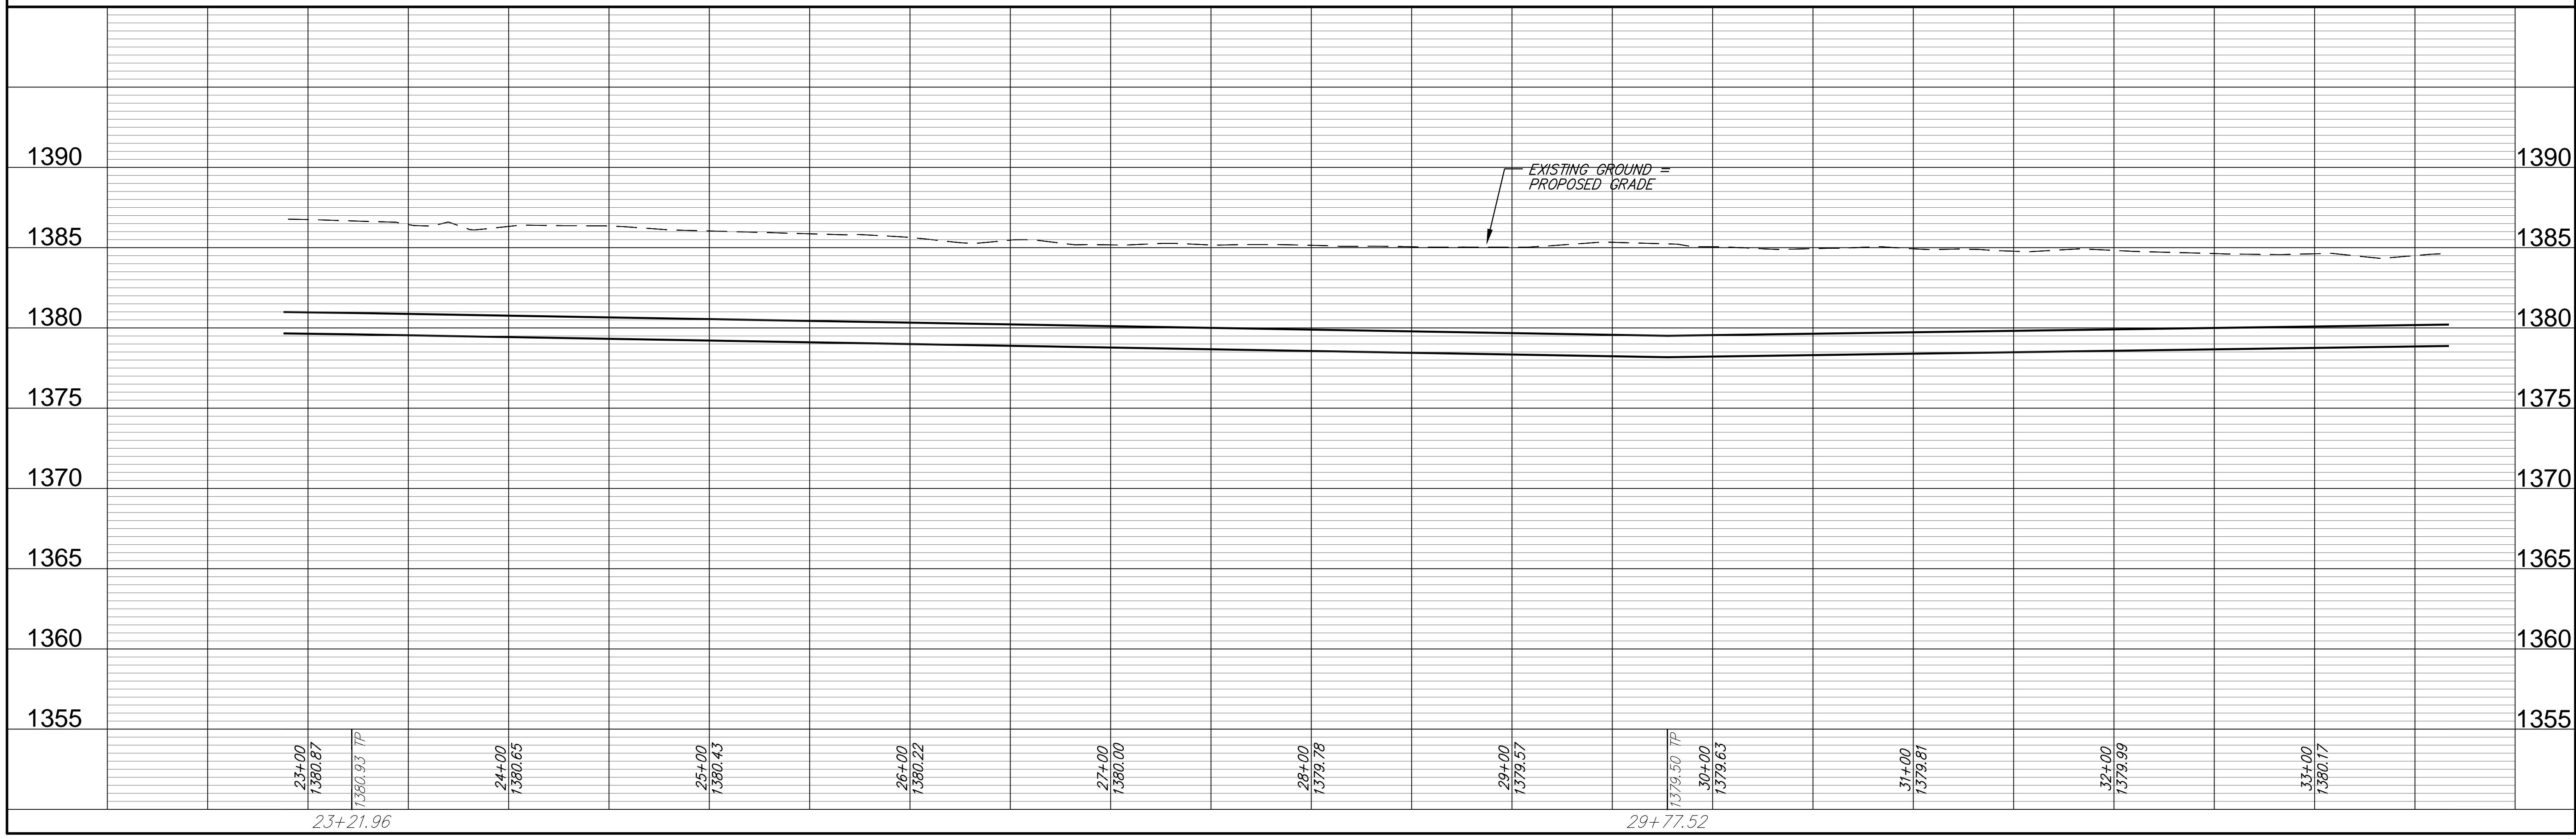

REVISION
 DESIGN
 PROJECT NUMBER
 W-549 / 448-90498
 DRAWING FILE
 ENGINEERING BASE [0 Line 1]
 DRAWN
 AML
 DATE
 June 24, 2010
 REVIEW
 REVIEW
 BENTLEY TIE IN
 LINE 1
 WICHITA, KANSAS
 RB JOB
 3523W
 SHEET
 10
 OF
 23