


N 1762352.89 E 1599362.58
STA. 33+50.00 LINE 1
BL STA. 36+72.45, 56.86' RT

N 1762356.48 E 1600412.58
STA. 44+00.00 LINE 1
BL STA. 47+22.45, 53.64' RT

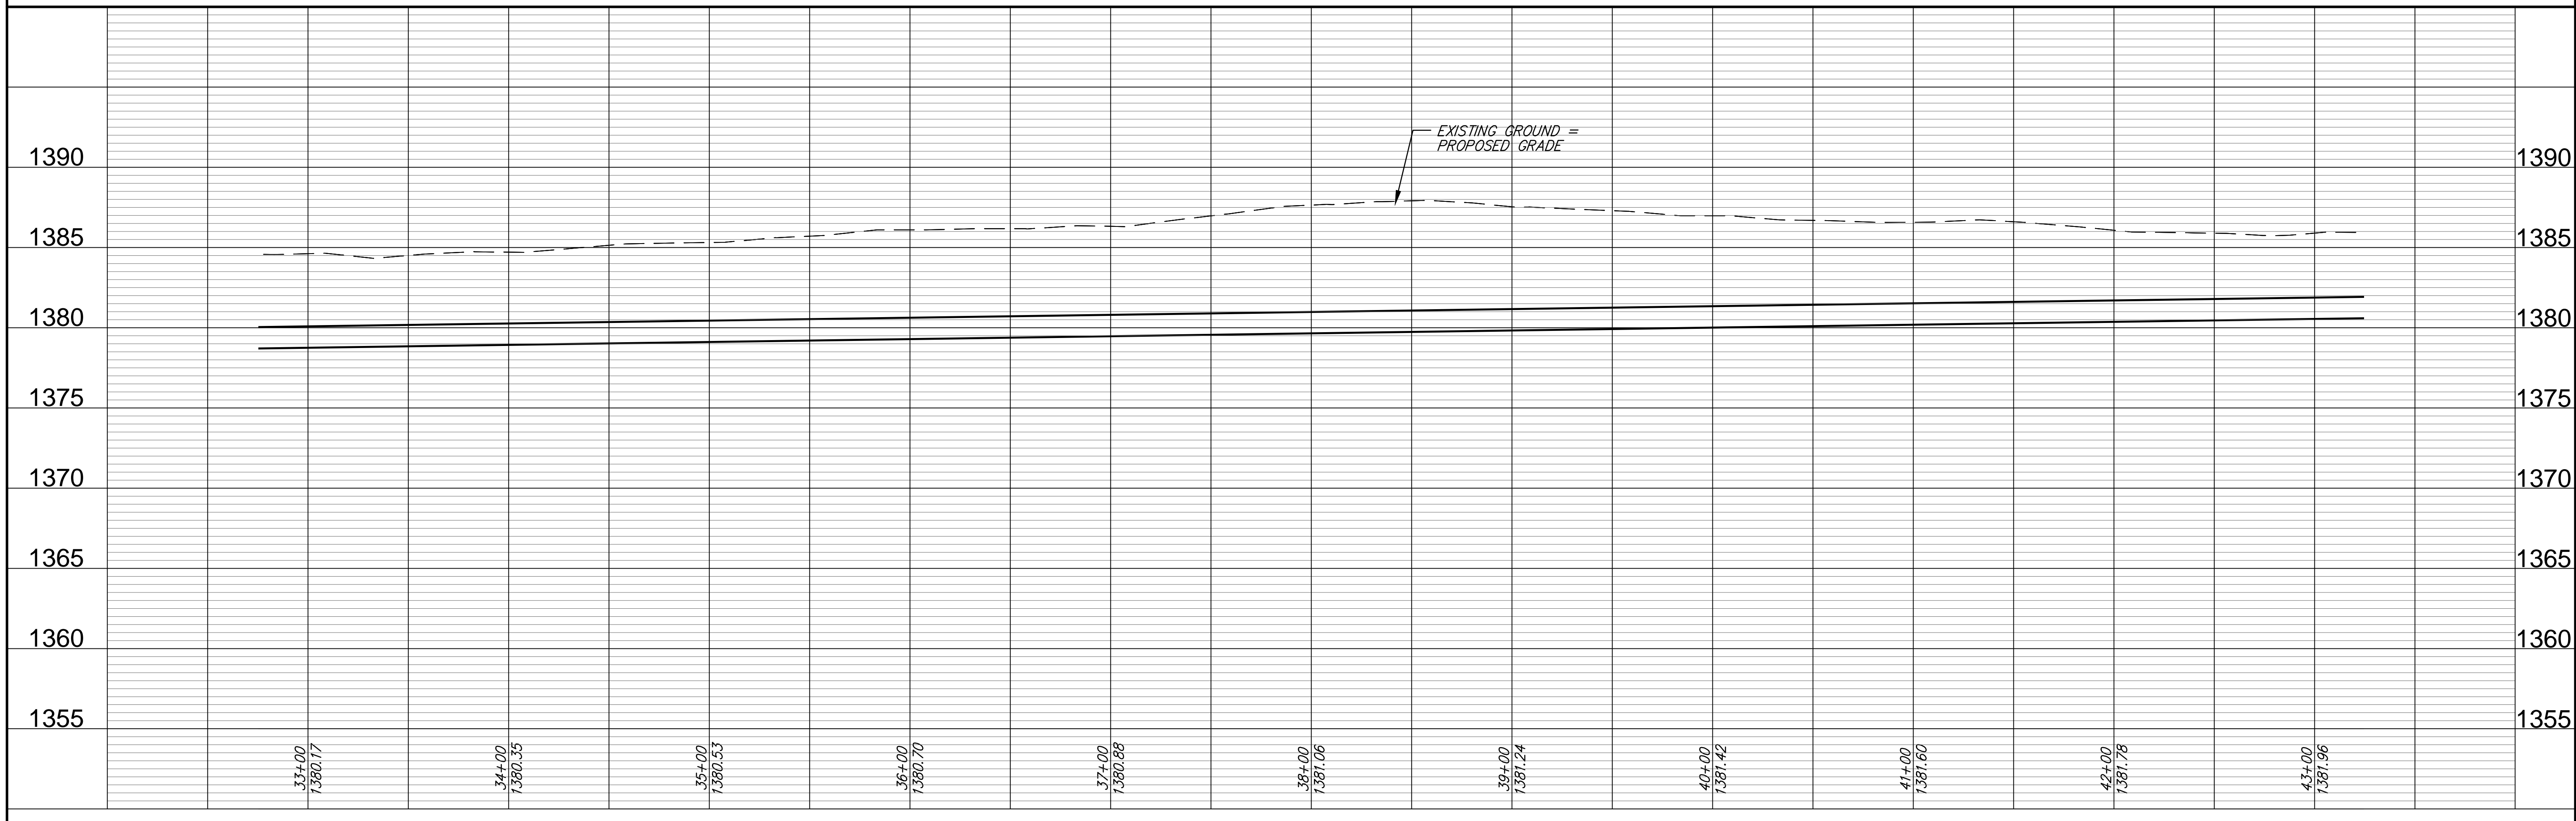

**BENTLEY TIE IN
LINE 1
WICHITA, KANSAS**

PROJECT NUMBER: W-549 / 448-90498
DRAWING FILE: ENGINEERING BASE {1} Line {1}

DESIGN	AML	UTILITY
DRAWN	AML	DATE
REVISION	AML	June 24, 2010
REVIEW	AML	REVIEW

RB JOB 3523W SHEET 11 OF 23

Ruggles & Bohm, P.A.
Engineering, Surveying, Land Planning
604 North Main Street, Suite 204-808
Wichita, Kansas 67202
www.rugglesandbohm.com