
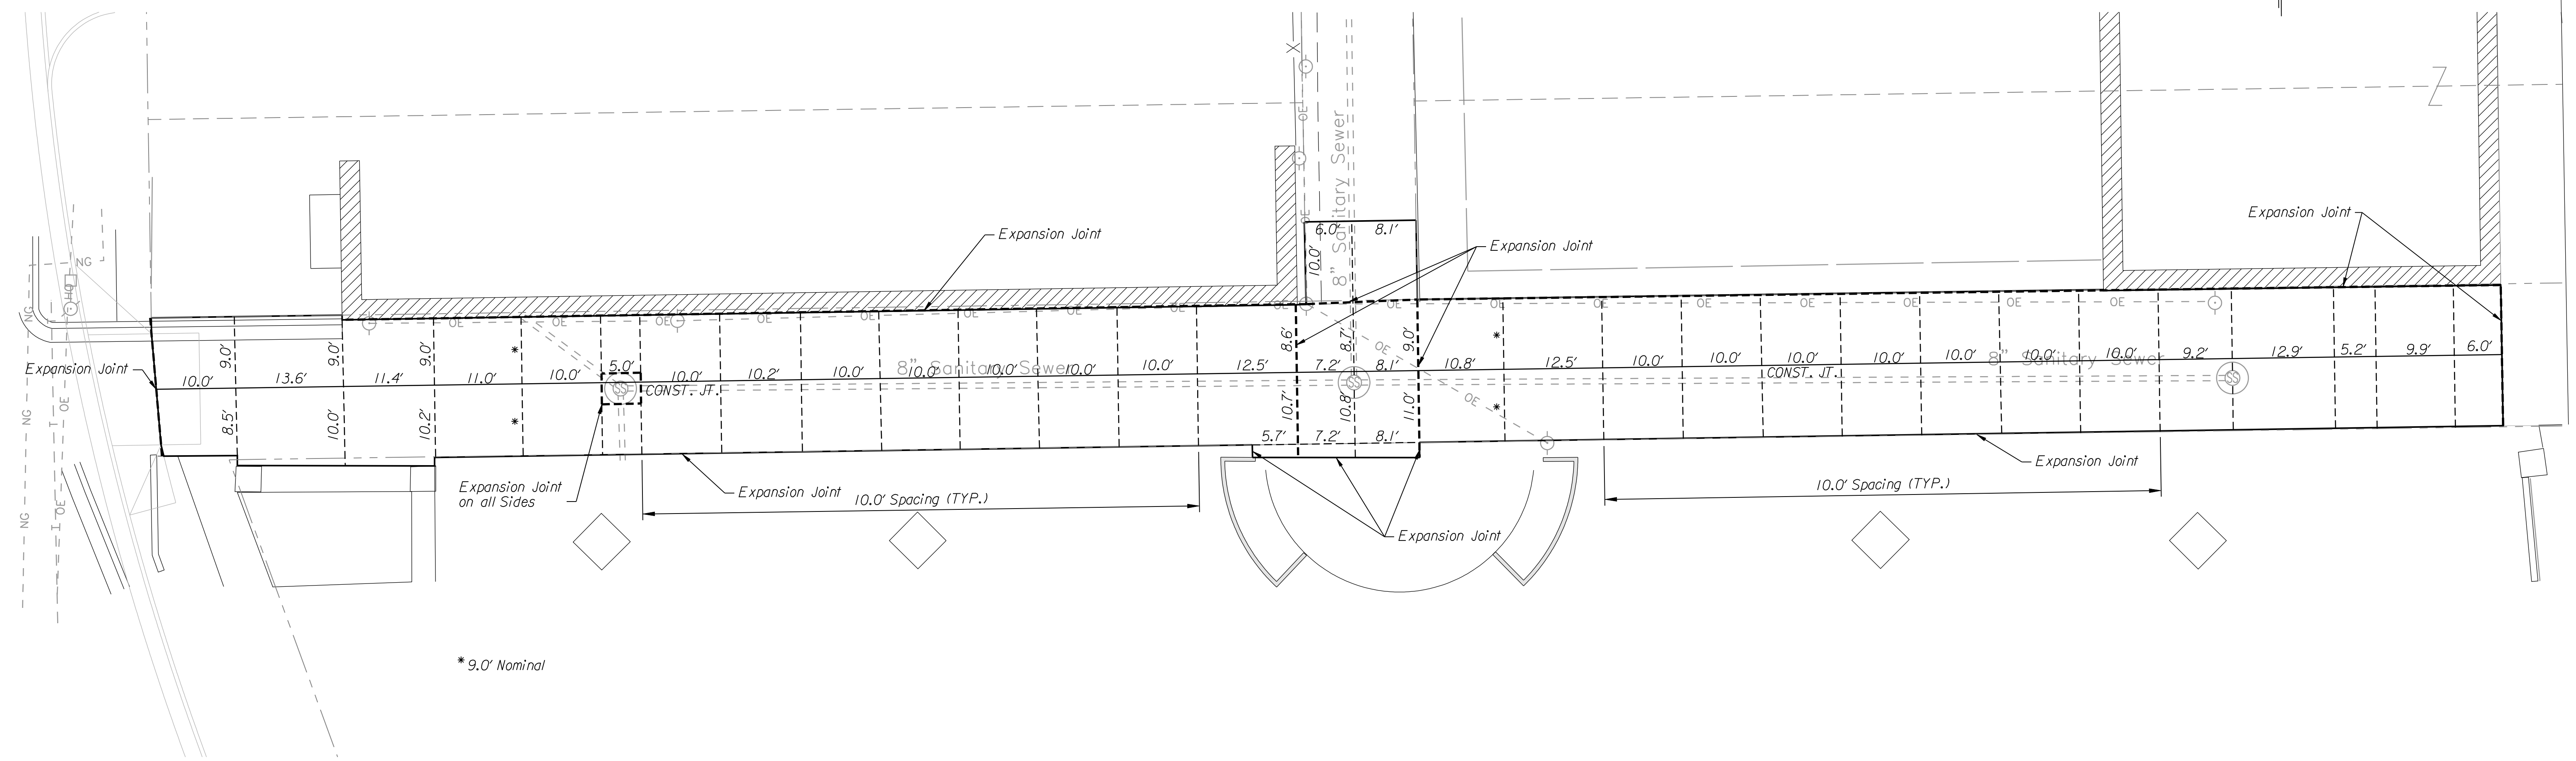
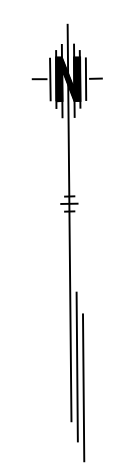


STATE	PROJECT NO.	YEAR	SHEET NO.	TOTAL SHEETS
KANSAS	435379	2010	7	19

LEGEND

Construction Joint	——— CONST. JT. ———
Expansion Joint	- - - - -
Transverse Joint	- - - - -

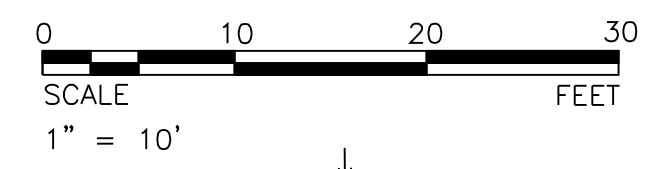

- NOTES:
1. All Joints Shall Be Field Adjusted to Match Existing Joints of Adjacent Concrete
 2. Expansion Joint Shall be Installed on all Exterior Joints that Abut Concrete and Building
 3. Bond Breaker Shall be Used on all Utility Poles or Where Directed by the Engineer

DATE	BY
REFERENCES NOTED	REFERENCES CHECKED

Plotted By: ccbanka
 File: g:\w1100017\Road\0017\j01.sht
 8/27/2010

CITY OF WICHITA NOMAR ALLEY RECONSTRUCTION	
JOINT LAYOUT	
WICHITA, KANSAS	
DESIGNED: C.C.B.	DRAWN: C.C.B.
CHECKED: S.G.E.	DATE: 8/27/2010

