


2010 SANITARY SEWER RECONSTRUCTION PHASE 4
OCA 620564 / 468-84713

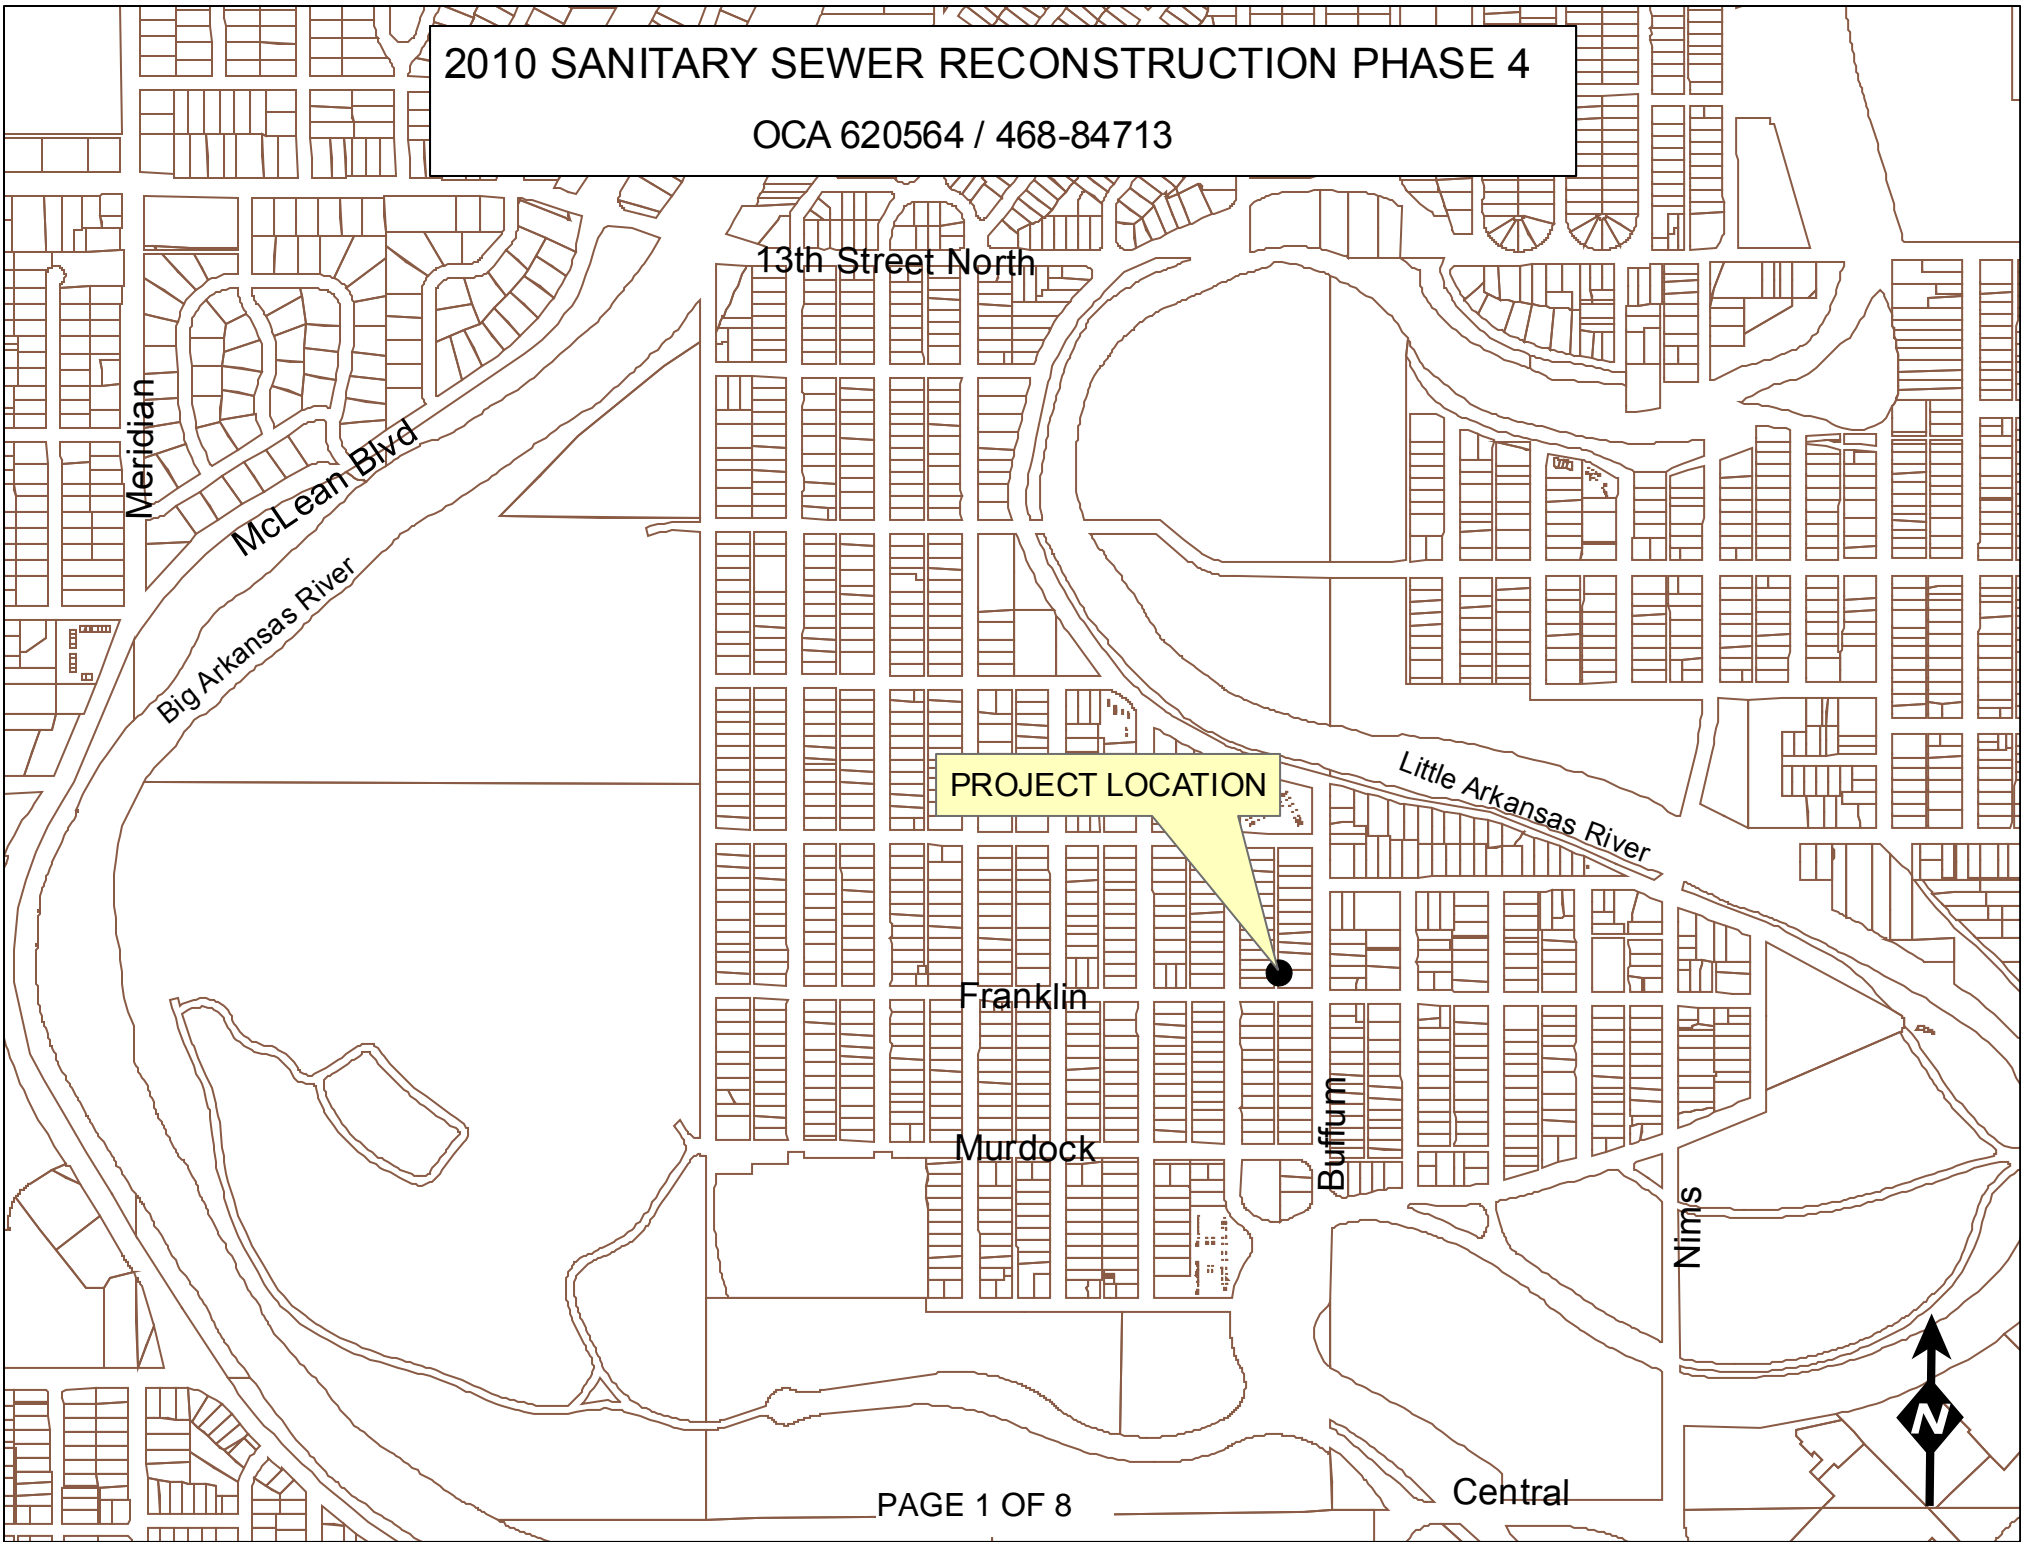

Remove and replace 60 lf of 8" pipe,
from MH 5348-240 to a point 60 lf north,
C-900 pipe shall be used

Remove and replace 36 lf of Pavement
Remove and replace 24 lf of Approach

MH 5348-243
Approx depth = 6.9 ft

The sanitary sewer is broken down at the point where it
crosses above the water line. If the clearance between the
two pipes is less than two feet, then the sanitary sewer shall
be concrete encased, centered on the water line.

Measured Item: Install 20 lf of Concrete Encasement

N FAULKNER AVE

902 N.
FAULKNER

901 N.
BUFFUM

N BUFFUM AVE

48" Water Main

W FRANKLIN AVE

860 N.
FAULKNER

1307 W.
FRANKLIN

MH 5348-240
Approx depth = 6.3 ft





N FAULKNER AVE

N BUFFUM AVE

W FRANKLIN AVE

902

901

240

860

1307

