
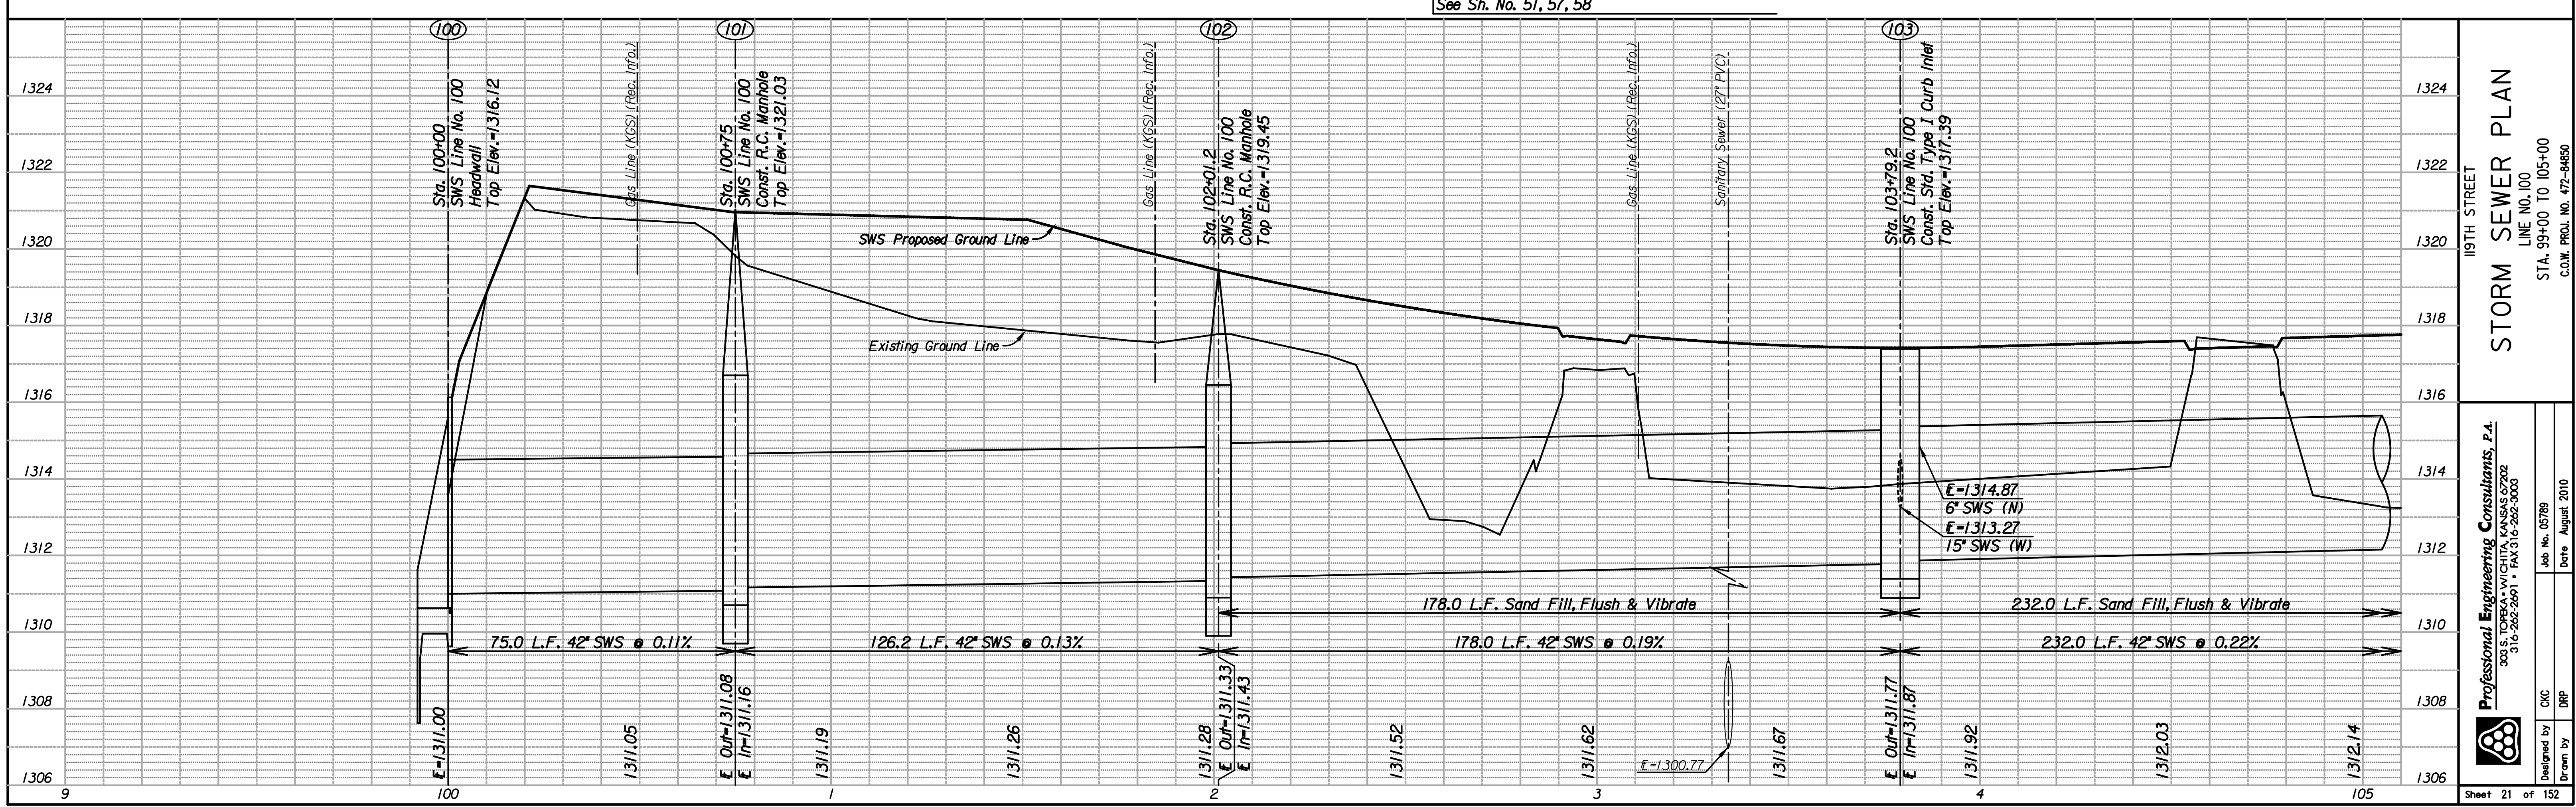


Plotted By: djb Date: 8/26/2010 2:31:39 PM
 FILE: I:\2005\05789\SWS Proj\05789-pr-100.dgn

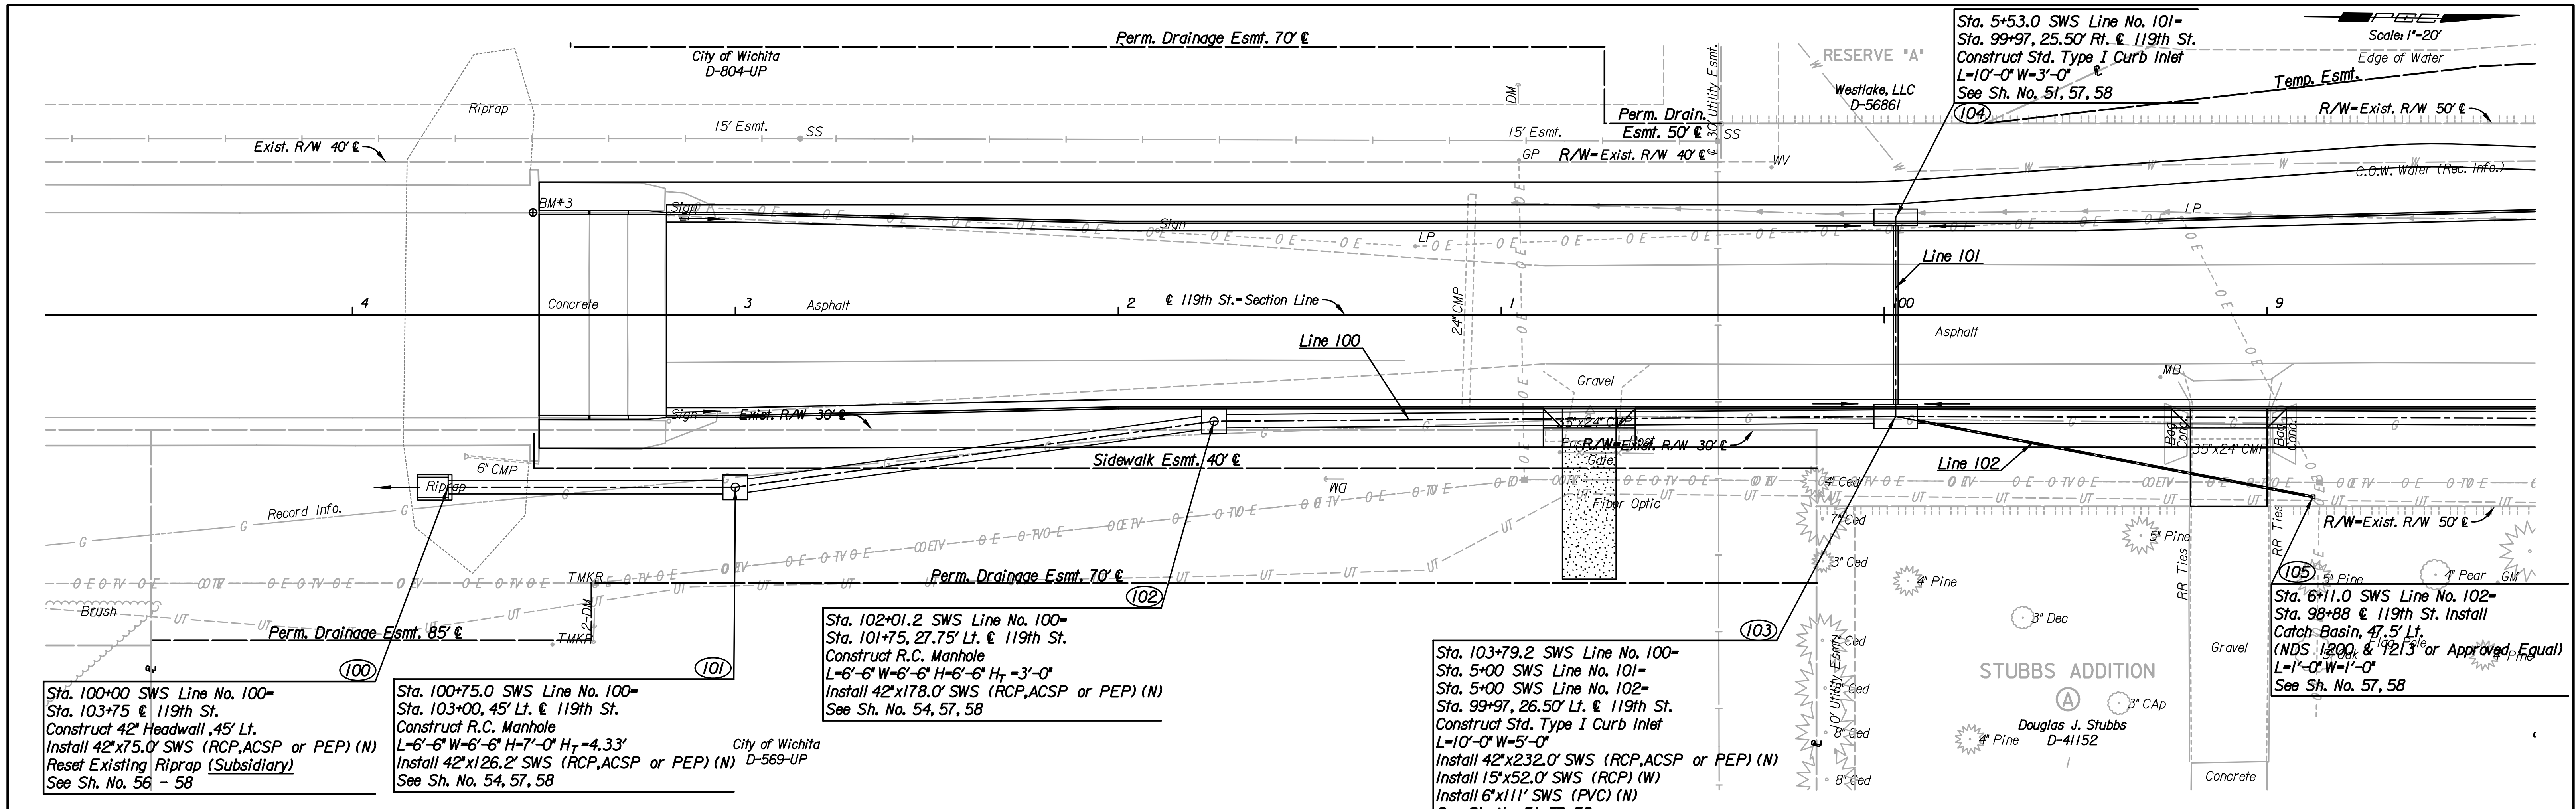

STORM SEWER PLAN
 119TH STREET
 LINE NO. 100
 STA. 99+00 TO 105+00
 C.O.W. PROJ. NO. 472-84850

Professional Engineering Consultants, P.A.
 303 S. TOPEKA AVENUE, WICHITA, KANSAS 67202
 316-268-2891 • FAX 316-268-0600

Job No. 05789 Date August 2010
 Designed by CKC Drawn by DRP

Sheet 21 of 152