
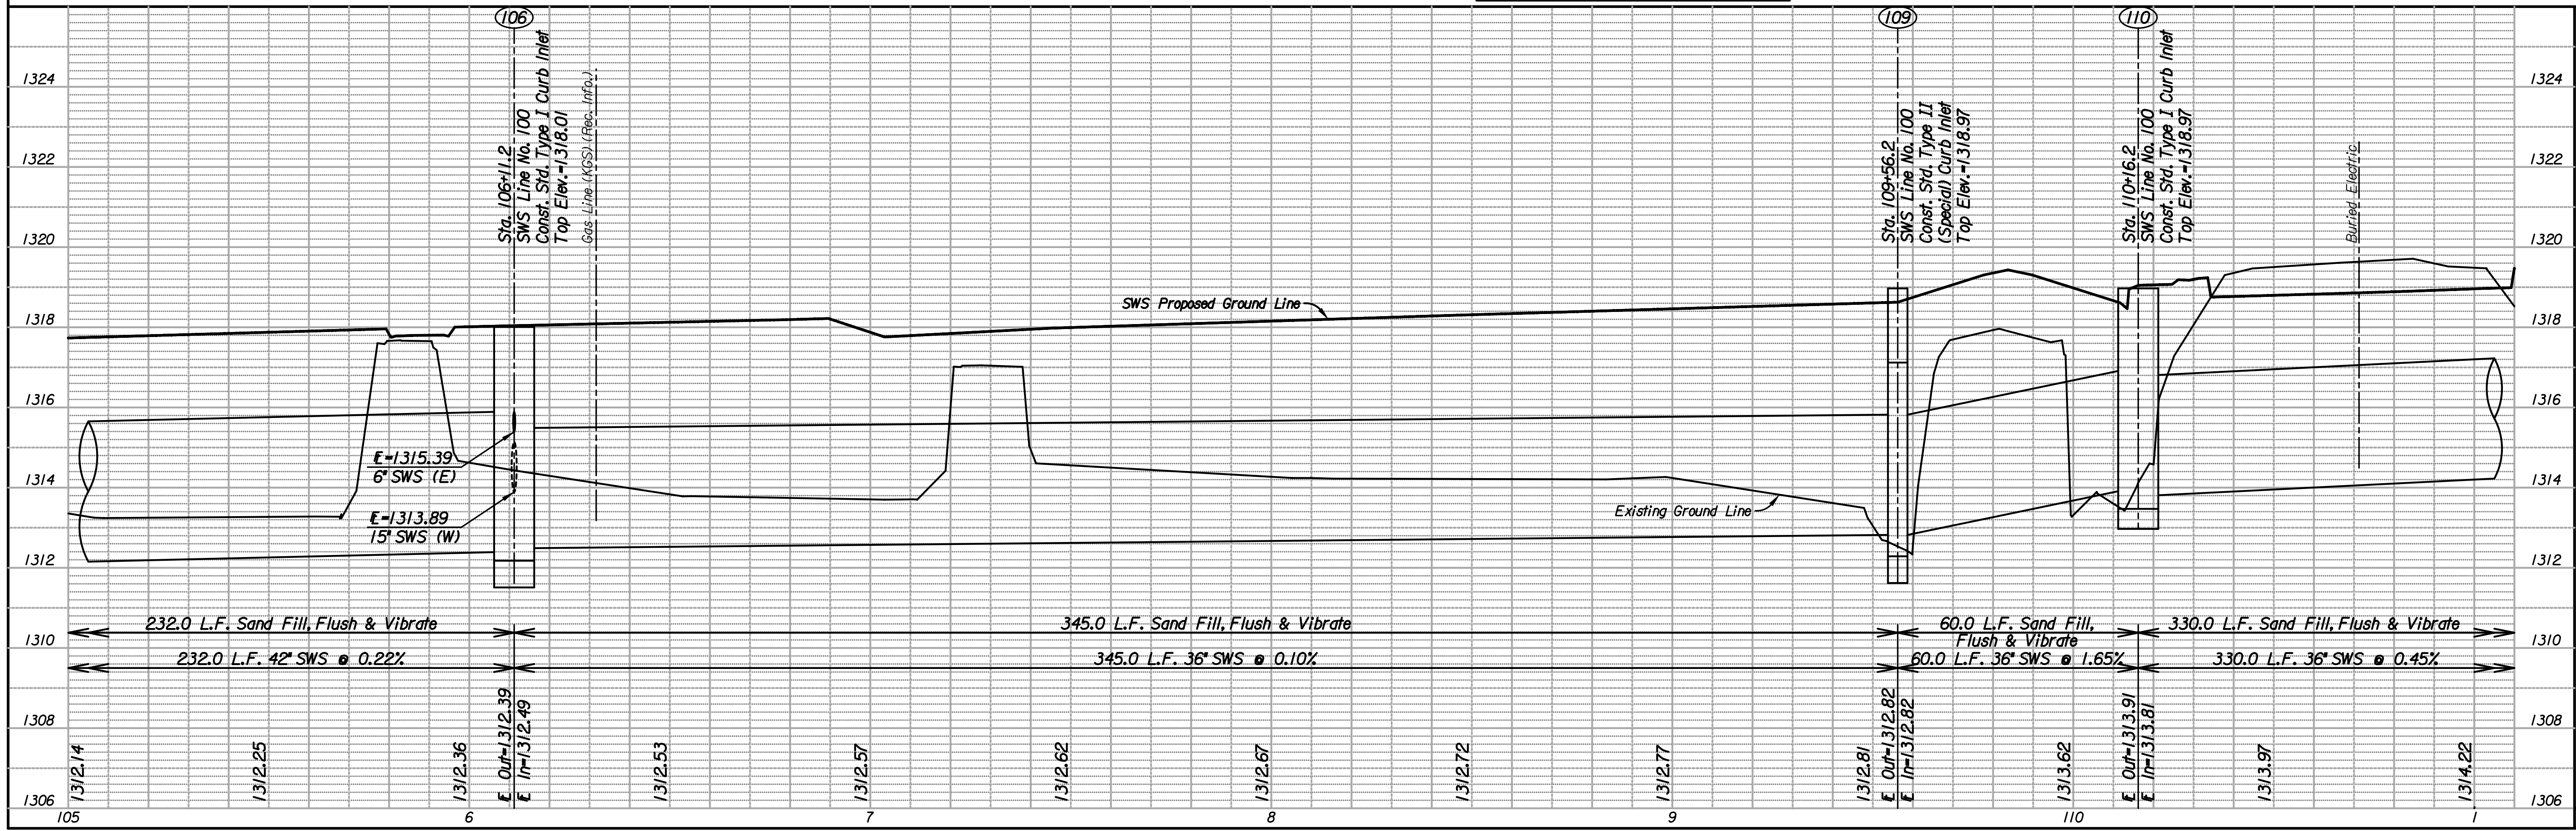


Plotted By: djb Date: 8/26/2010 2:35:01PM
 FILE: I:\2005\05789\SWS ProjFile\05789-pr-05.dgn

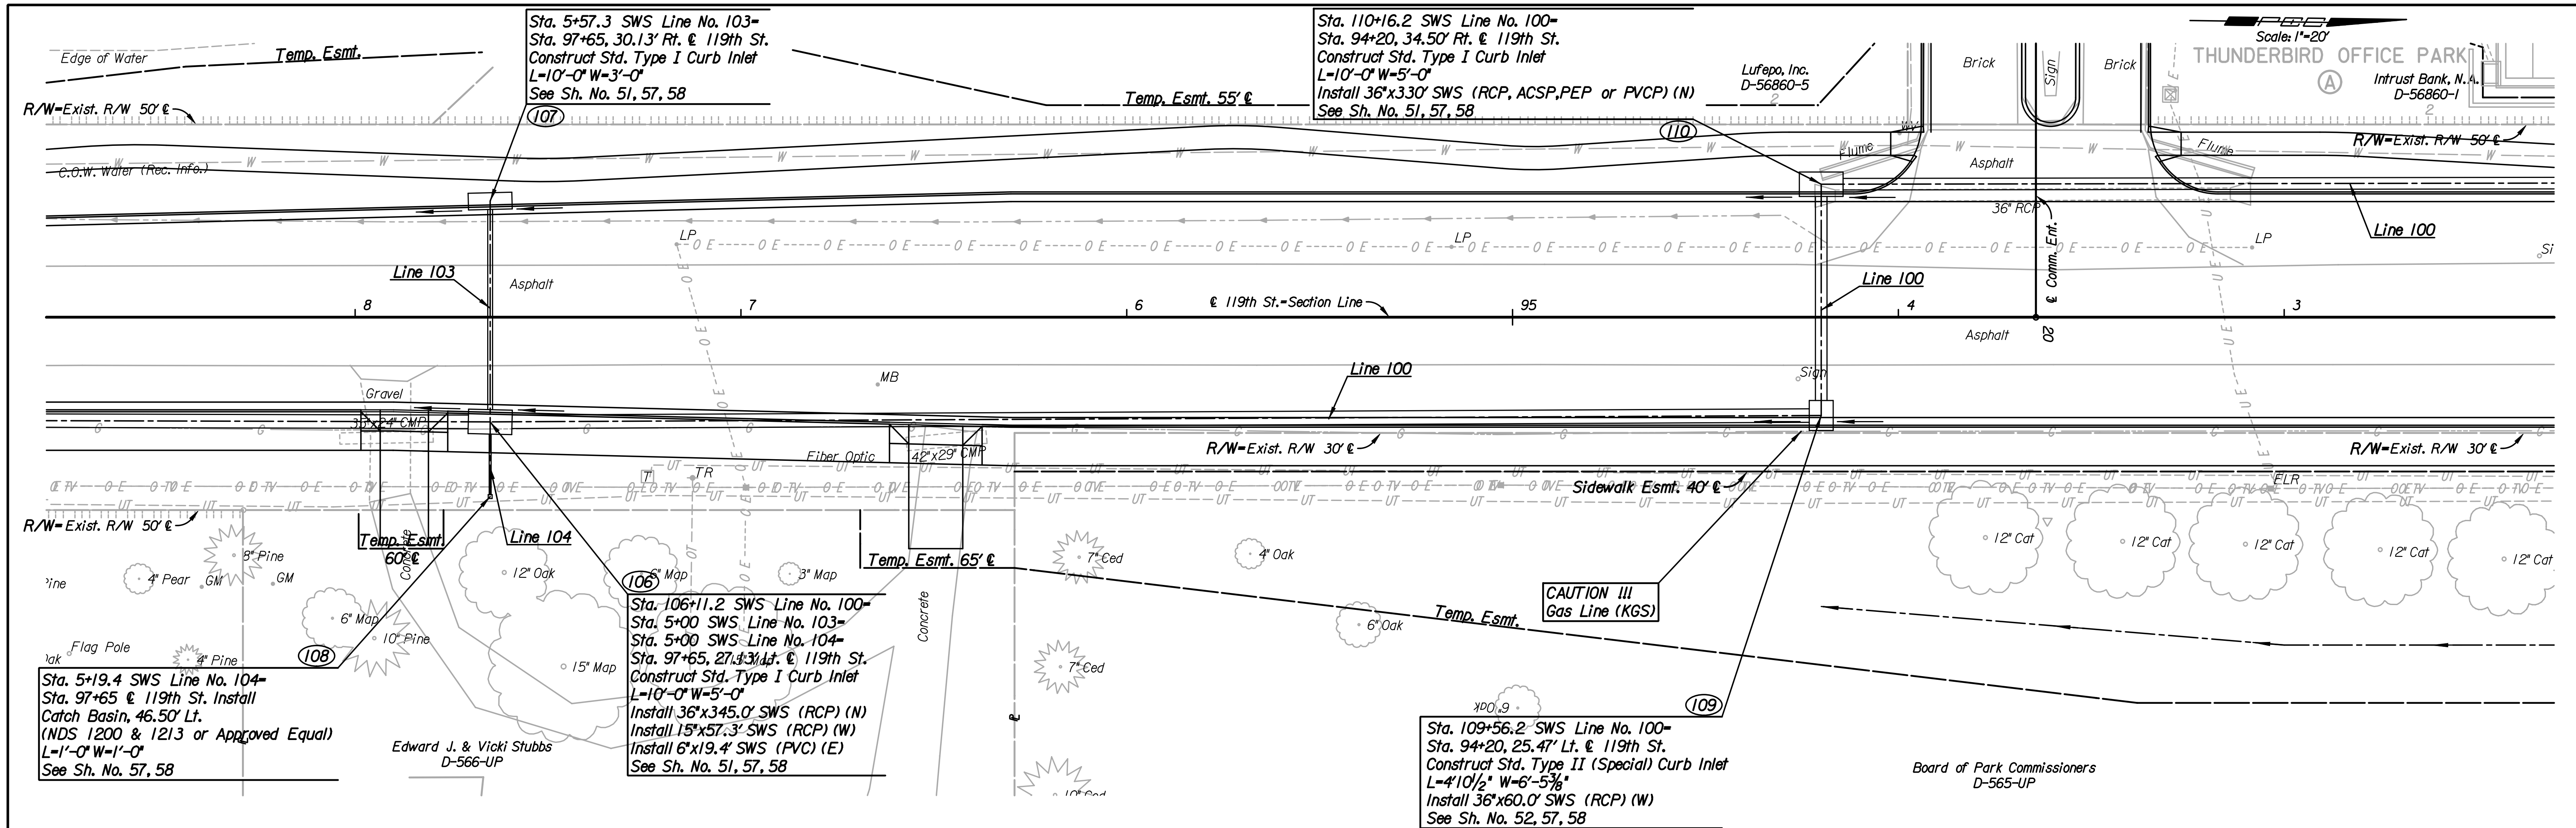

STORM SEWER PLAN

119TH STREET
 LINE NO. 100
 STA. 105+00 TO 110+00
 C.O.W. PROJ. NO. 472-84850

Professional Engineering Consultants, P.A.
 303 S. TOPICKA AVENUE, KANSAS CITY, MO 64108
 316.262.2291 • FAX 316.262.0600

Job No. 05789 Date August 2010
 Designed by CKC
 Drawn by DRP