
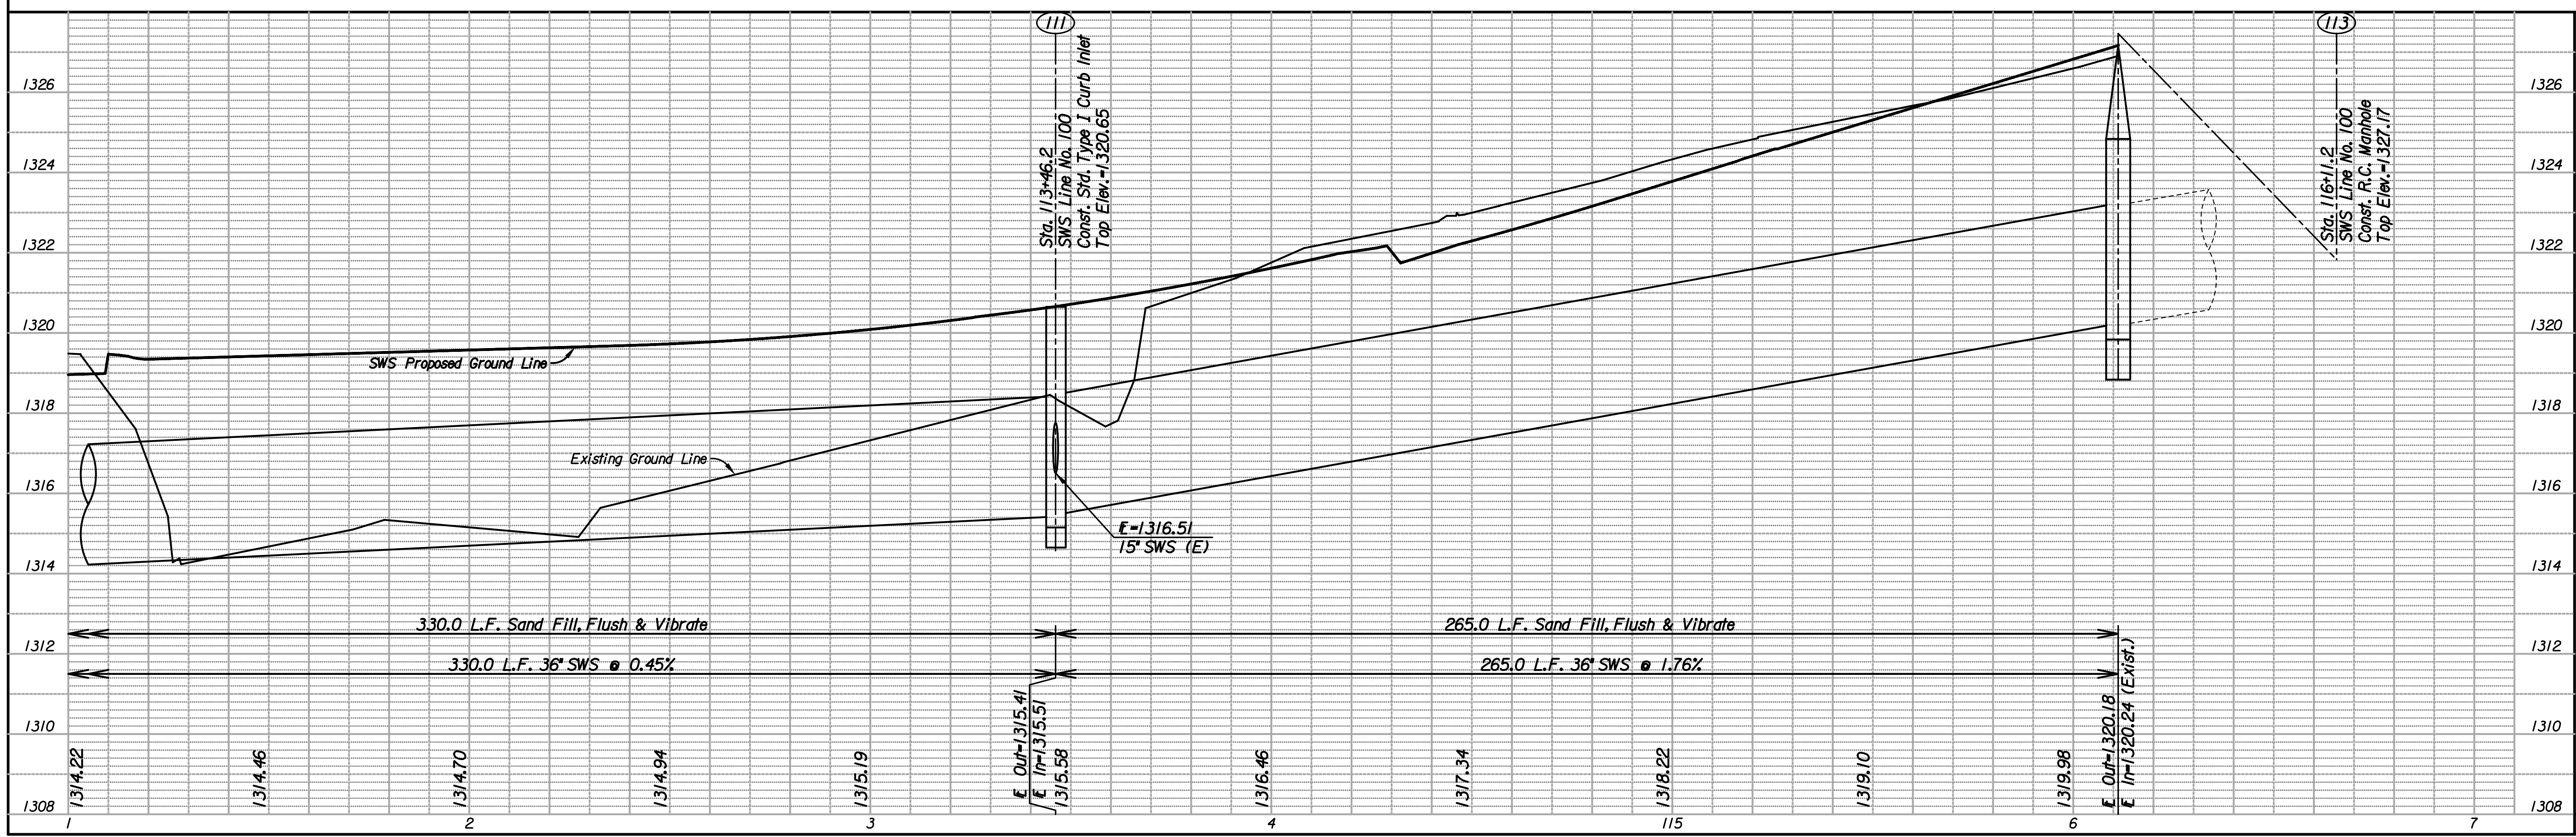


Plotted By: djb Date: 8/26/2010 2:34:20 PM
 FILE: I:\2005\05789\SWS Proj\05789-prill.dgn

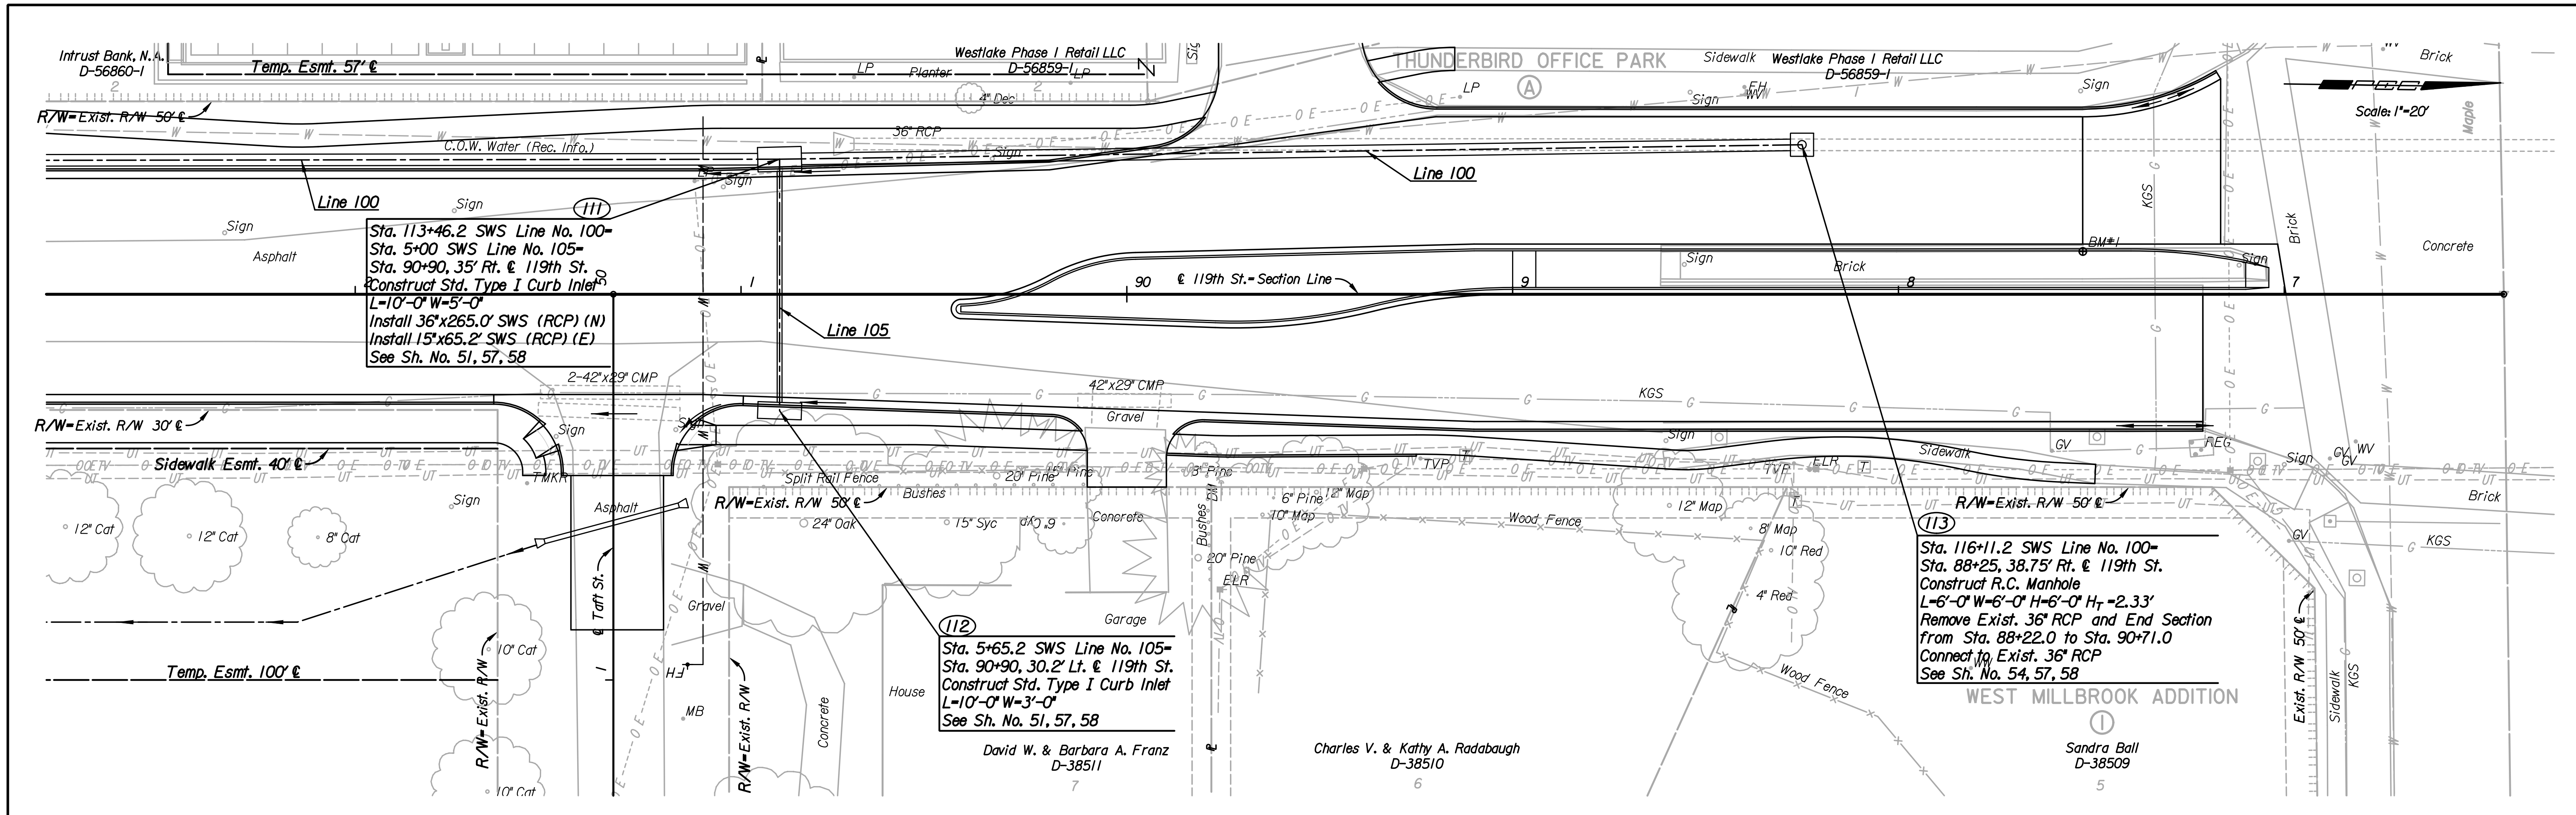

STORM SEWER PLAN
 LINE NO. 100
 STA. 113+00 TO 112+82.70
 C.O.W. PROJ. NO. 472-84850

Professional Engineering Consultants, P.A.
 303 S. TOPEKA AVENUE, KANSAS CITY, MO 64108
 316.262.2291 • FAX 316.262.0600

Job No. 05789 Date August 2010
 Designed by CKC
 Drawn by DRP