


RESTHAVEN GARDENS OF MEMORY ADDITION
 SCI Kansas
 Funeral Services, Inc.
 D-61683

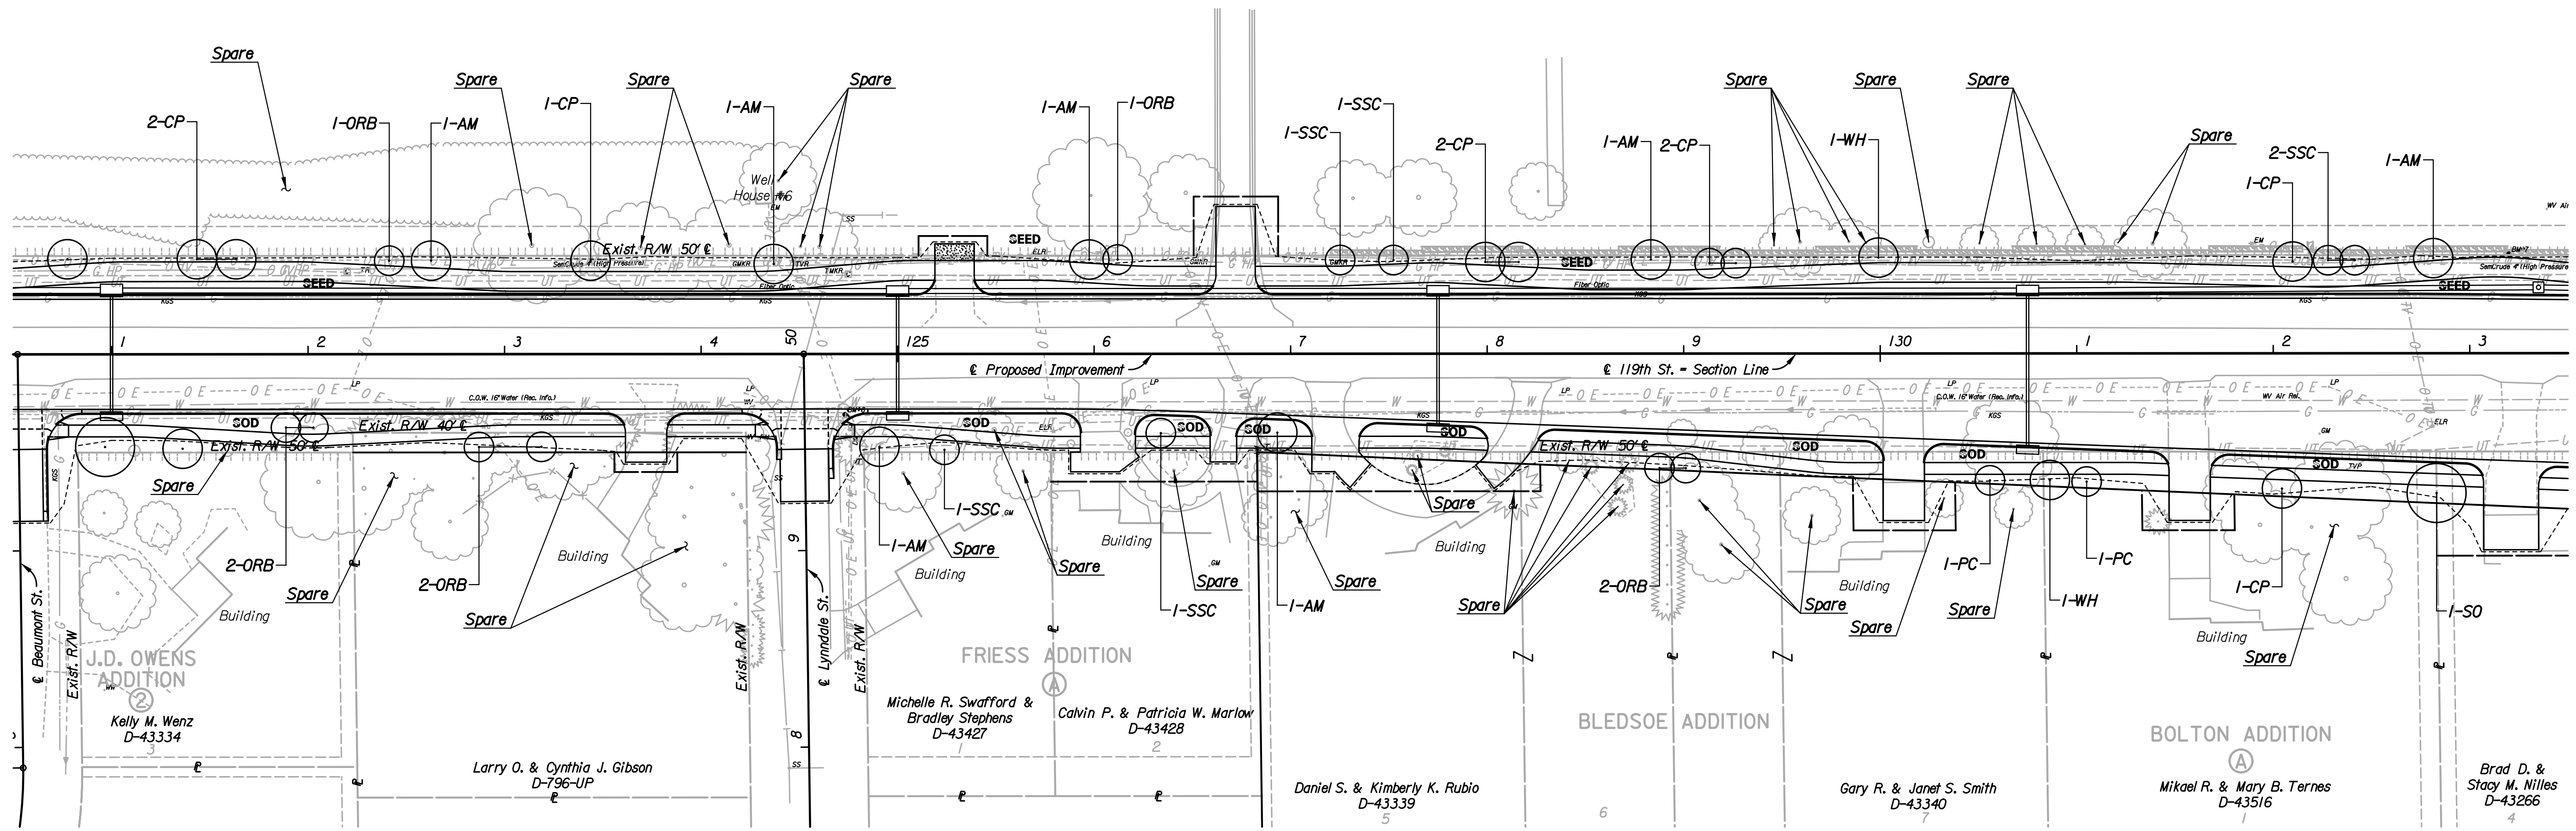

Plotted By: djb Date: 9/7/2010 7:05:10 AM
 FILE: I:\2005\05789\landscape\05789-landscape 121.dgn

No.	Revision	By	Date
119TH STREET			
LANDSCAPE PLAN STA. 121+00 TO STA. 133+00 JAMES L. ARMOUR, P.E. - CITY ENGINEER CITY OF WICHITA PROJECT NO. 472-84850			
Professional Engineering Consultants, P.A. 303 S. TOPEKA - WICHITA, KANSAS 67202 316-262-2691 • FAX 316-262-3003			
Designed by	RMH	Job No.	05789
Drawn by	DRP	Date	August 2010
			Sht. 81 of 152