


Plotted By: svb Date: 9/7/2010 10:03:36 AM  
 FILE: I:\2005\05789\Traffic\05789-Stage3b.dgn

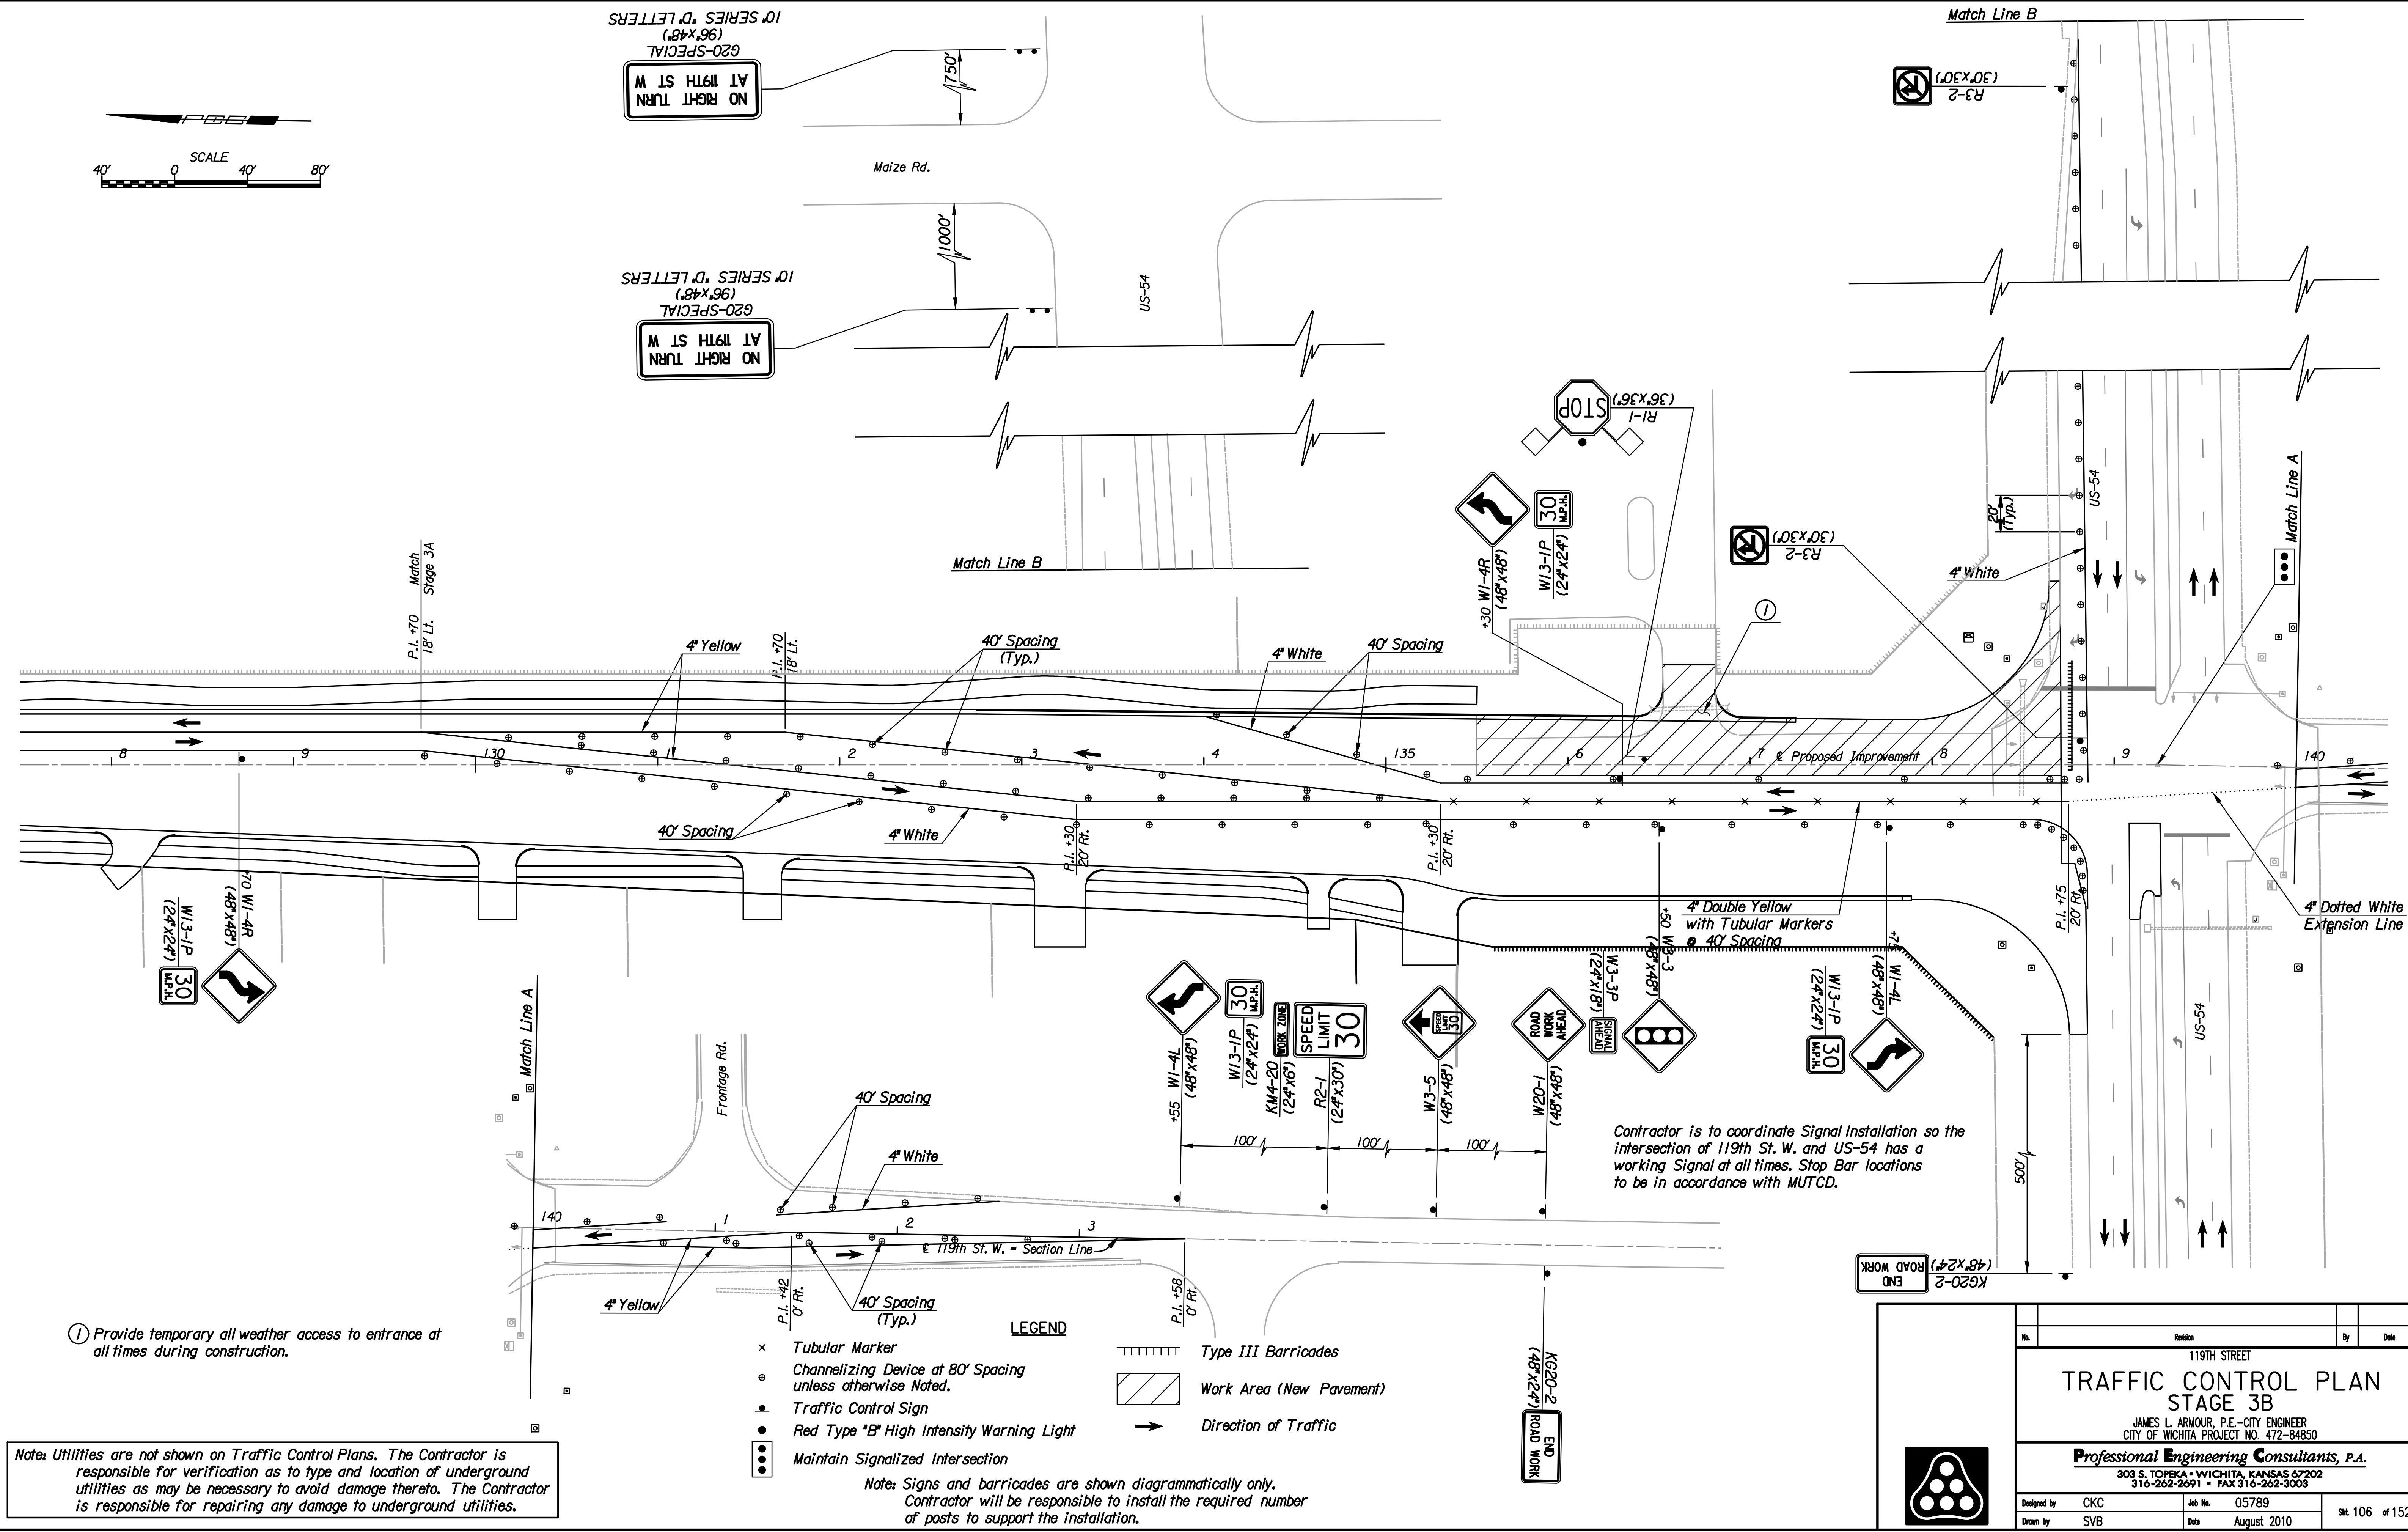


① Provide temporary all weather access to entrance at all times during construction.

Note: Utilities are not shown on Traffic Control Plans. The Contractor is responsible for verification as to type and location of underground utilities as may be necessary to avoid damage thereto. The Contractor is responsible for repairing any damage to underground utilities.

- LEGEND**
- × Tubular Marker
  - ⊙ Channelizing Device at 80' Spacing unless otherwise Noted.
  - Traffic Control Sign
  - Red Type "B" High Intensity Warning Light
  - Maintain Signalized Intersection
  - ▨ Type III Barricades
  - ▨ Work Area (New Pavement)
  - Direction of Traffic

Note: Signs and barricades are shown diagrammatically only. Contractor will be responsible to install the required number of posts to support the installation.

Contractor is to coordinate Signal Installation so the intersection of 119th St. W. and US-54 has a working Signal at all times. Stop Bar locations to be in accordance with MUTCD.

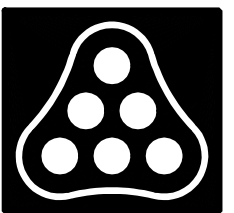

Revision		By		Date	
119TH STREET					
<b>TRAFFIC CONTROL PLAN</b>					
<b>STAGE 3B</b>					
JAMES L. ARMOUR, P.E.—CITY ENGINEER CITY OF WICHITA PROJECT NO. 472-84850					
<b>Professional Engineering Consultants, P.A.</b>					
303 S. TOPEKA • WICHITA, KANSAS 67202 316-262-2691 • FAX 316-262-3003					
Designed by	CKC	Job No.	05789		
Drawn by	SVB	Date	August 2010	Sht. 106 of 152	