



Plotted By: djb Date: 8/27/2010 7:52:47 AM
 FILE: I:\2005\05789\Plan\05789-DrainageMap.dgn

Scale: 1"=200'

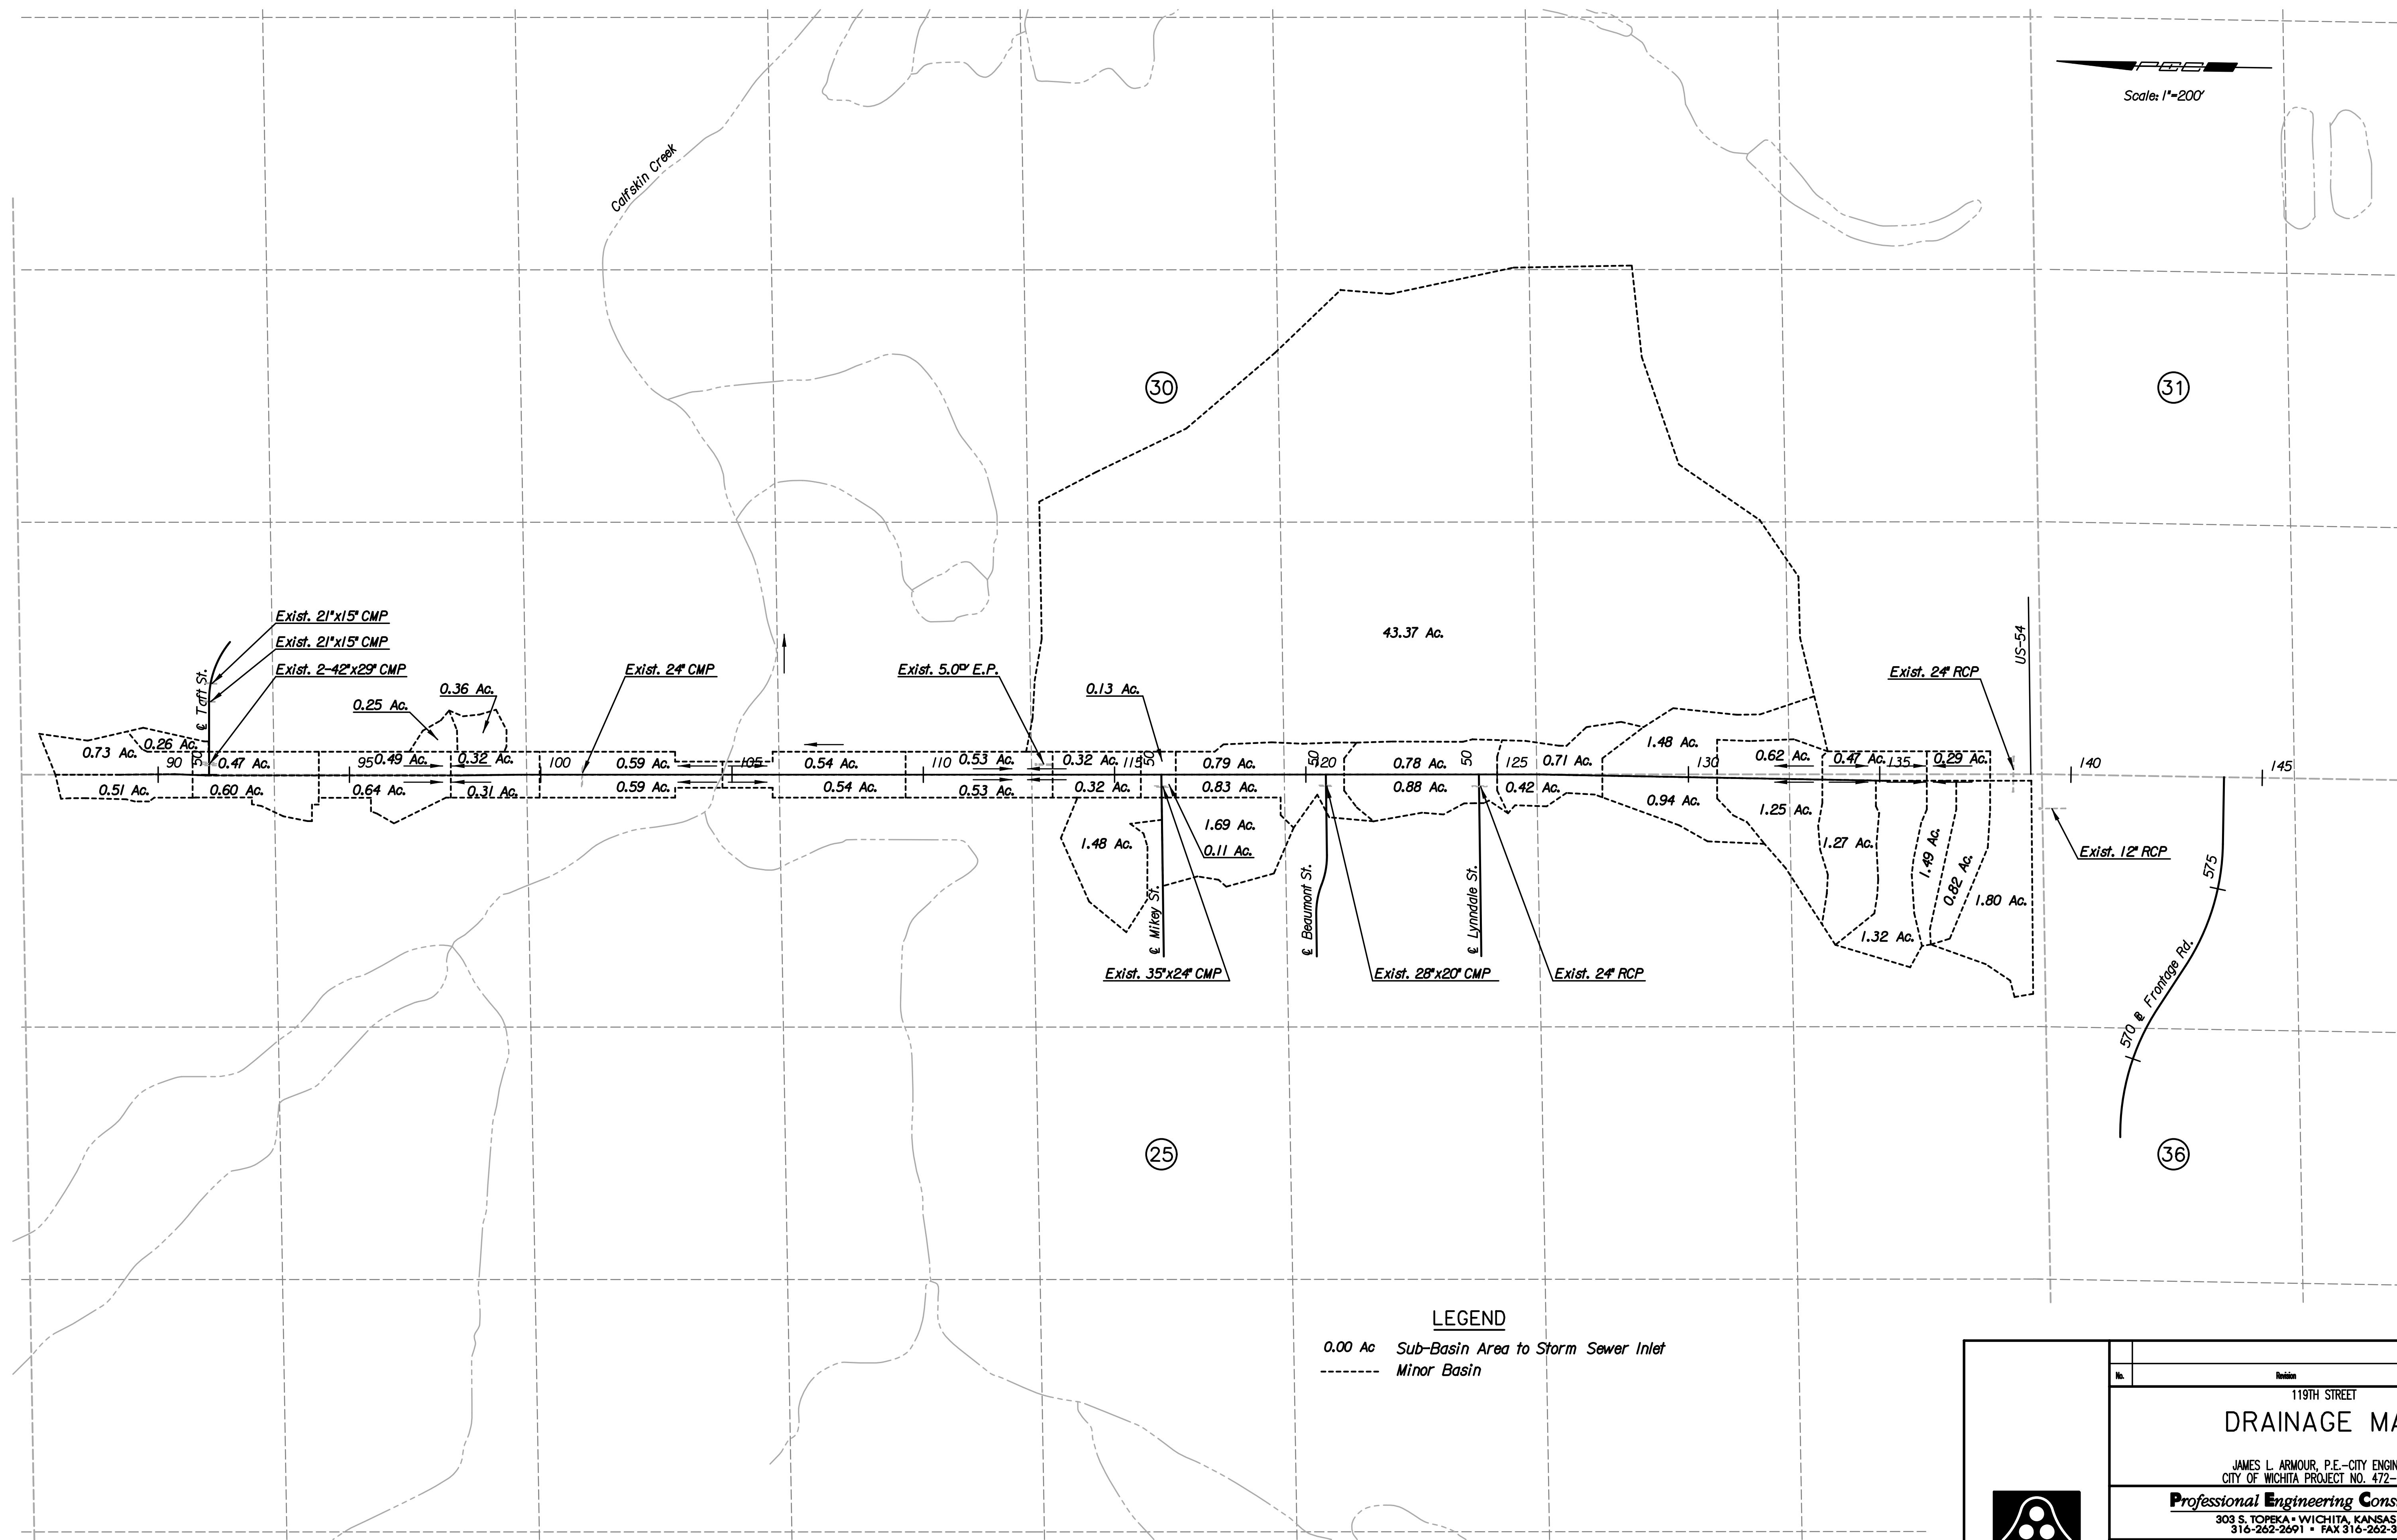

LEGEND

0.00 Ac Sub-Basin Area to Storm Sewer Inlet
 - - - - - Minor Basin

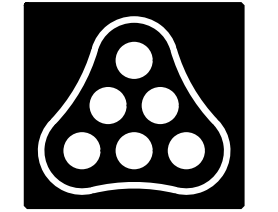

No.	Revision	By	Date
119TH STREET DRAINAGE MAP			
JAMES L. ARMOUR, P.E. - CITY ENGINEER CITY OF WICHITA PROJECT NO. 472-34850			
Professional Engineering Consultants, P.A. 303 S. TOPEKA - WICHITA, KANSAS 67202 316-262-2691 • FAX 316-262-3003			
Designed by	CKC	Job No.	05789
Drawn by	DRP	Date	August 2010
			Sht. 121 of 152