


PROJECT NO.	YEAR	SHEET NO.	TOTAL SHEETS
472-84850	2010	127	152

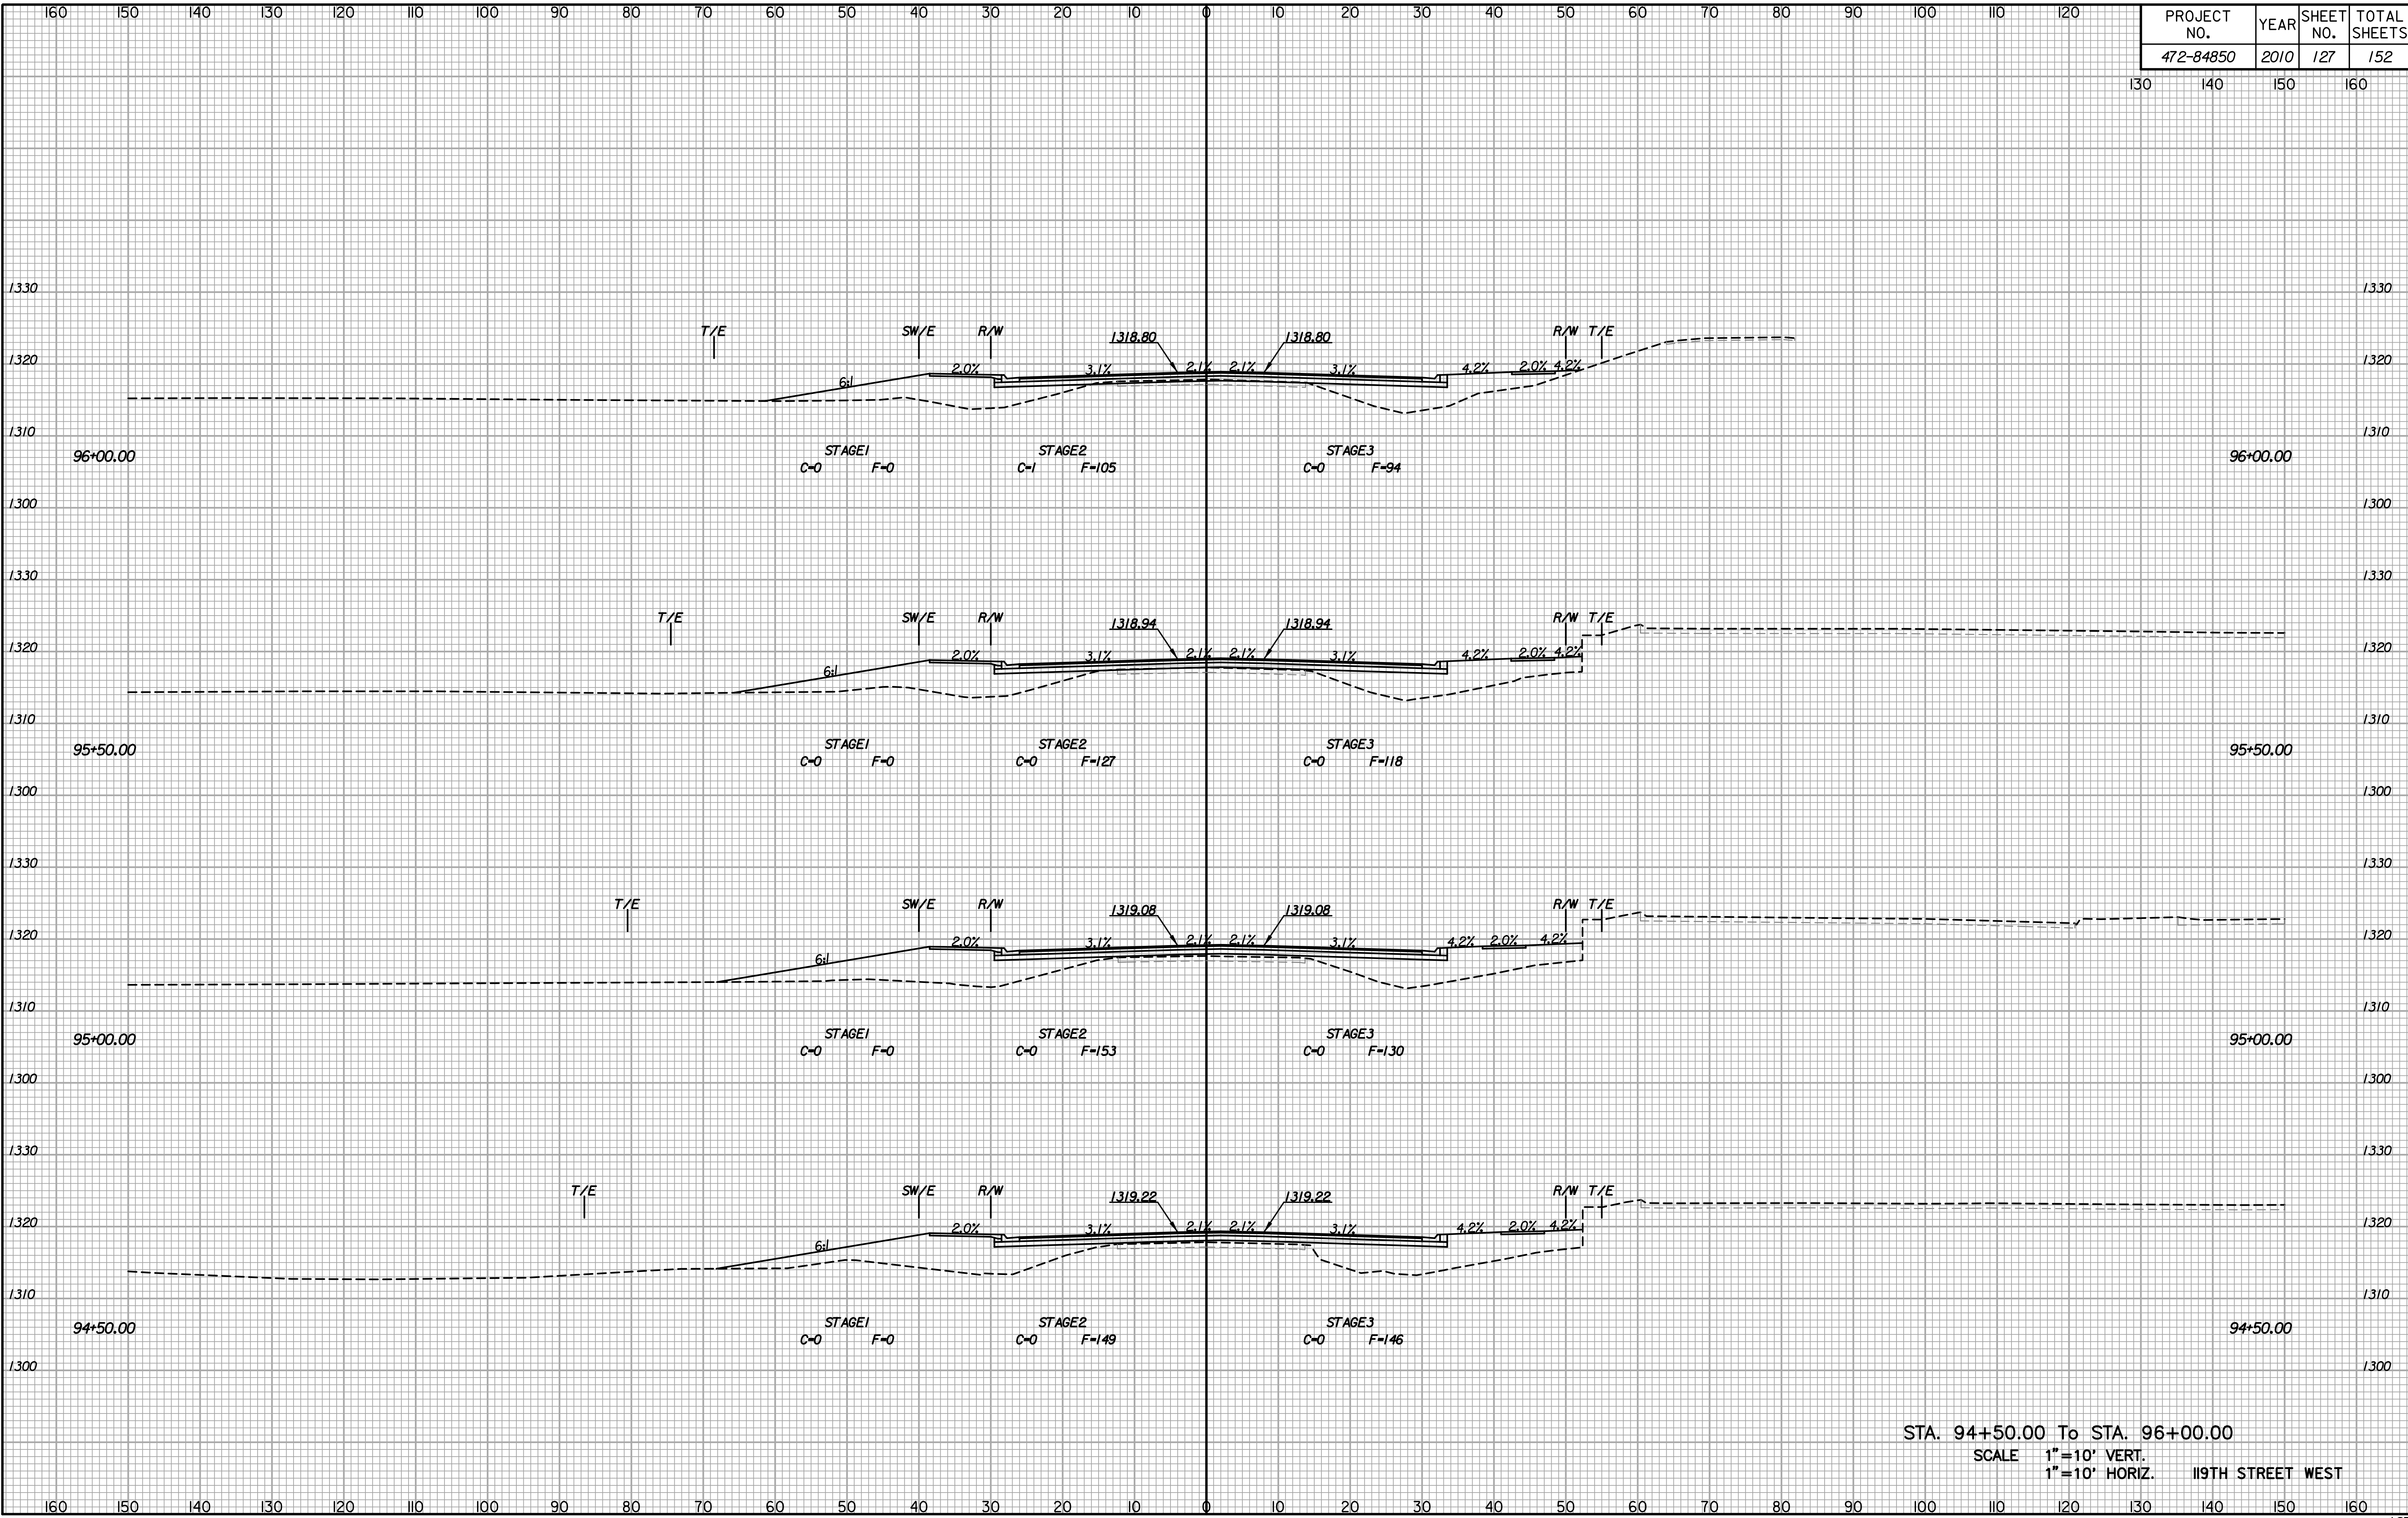

NOTE BOOK NO.	TEMPLATE AREAS CHECKED

Plotted By: CKC Date: 08-16-2010  
 File: i:/2005/05789/X-Sections/05789-119th St.dgn

STA. 94+50.00 To STA. 96+00.00  
 SCALE 1"=10' VERT.  
 1"=10' HORIZ. I19TH STREET WEST